


Calc. by JCN 10-23-73
 Chkd. by LAS 10-24-73

FED. RD. DIVISION	STATE	PROJECT
2	OHIO	

17A

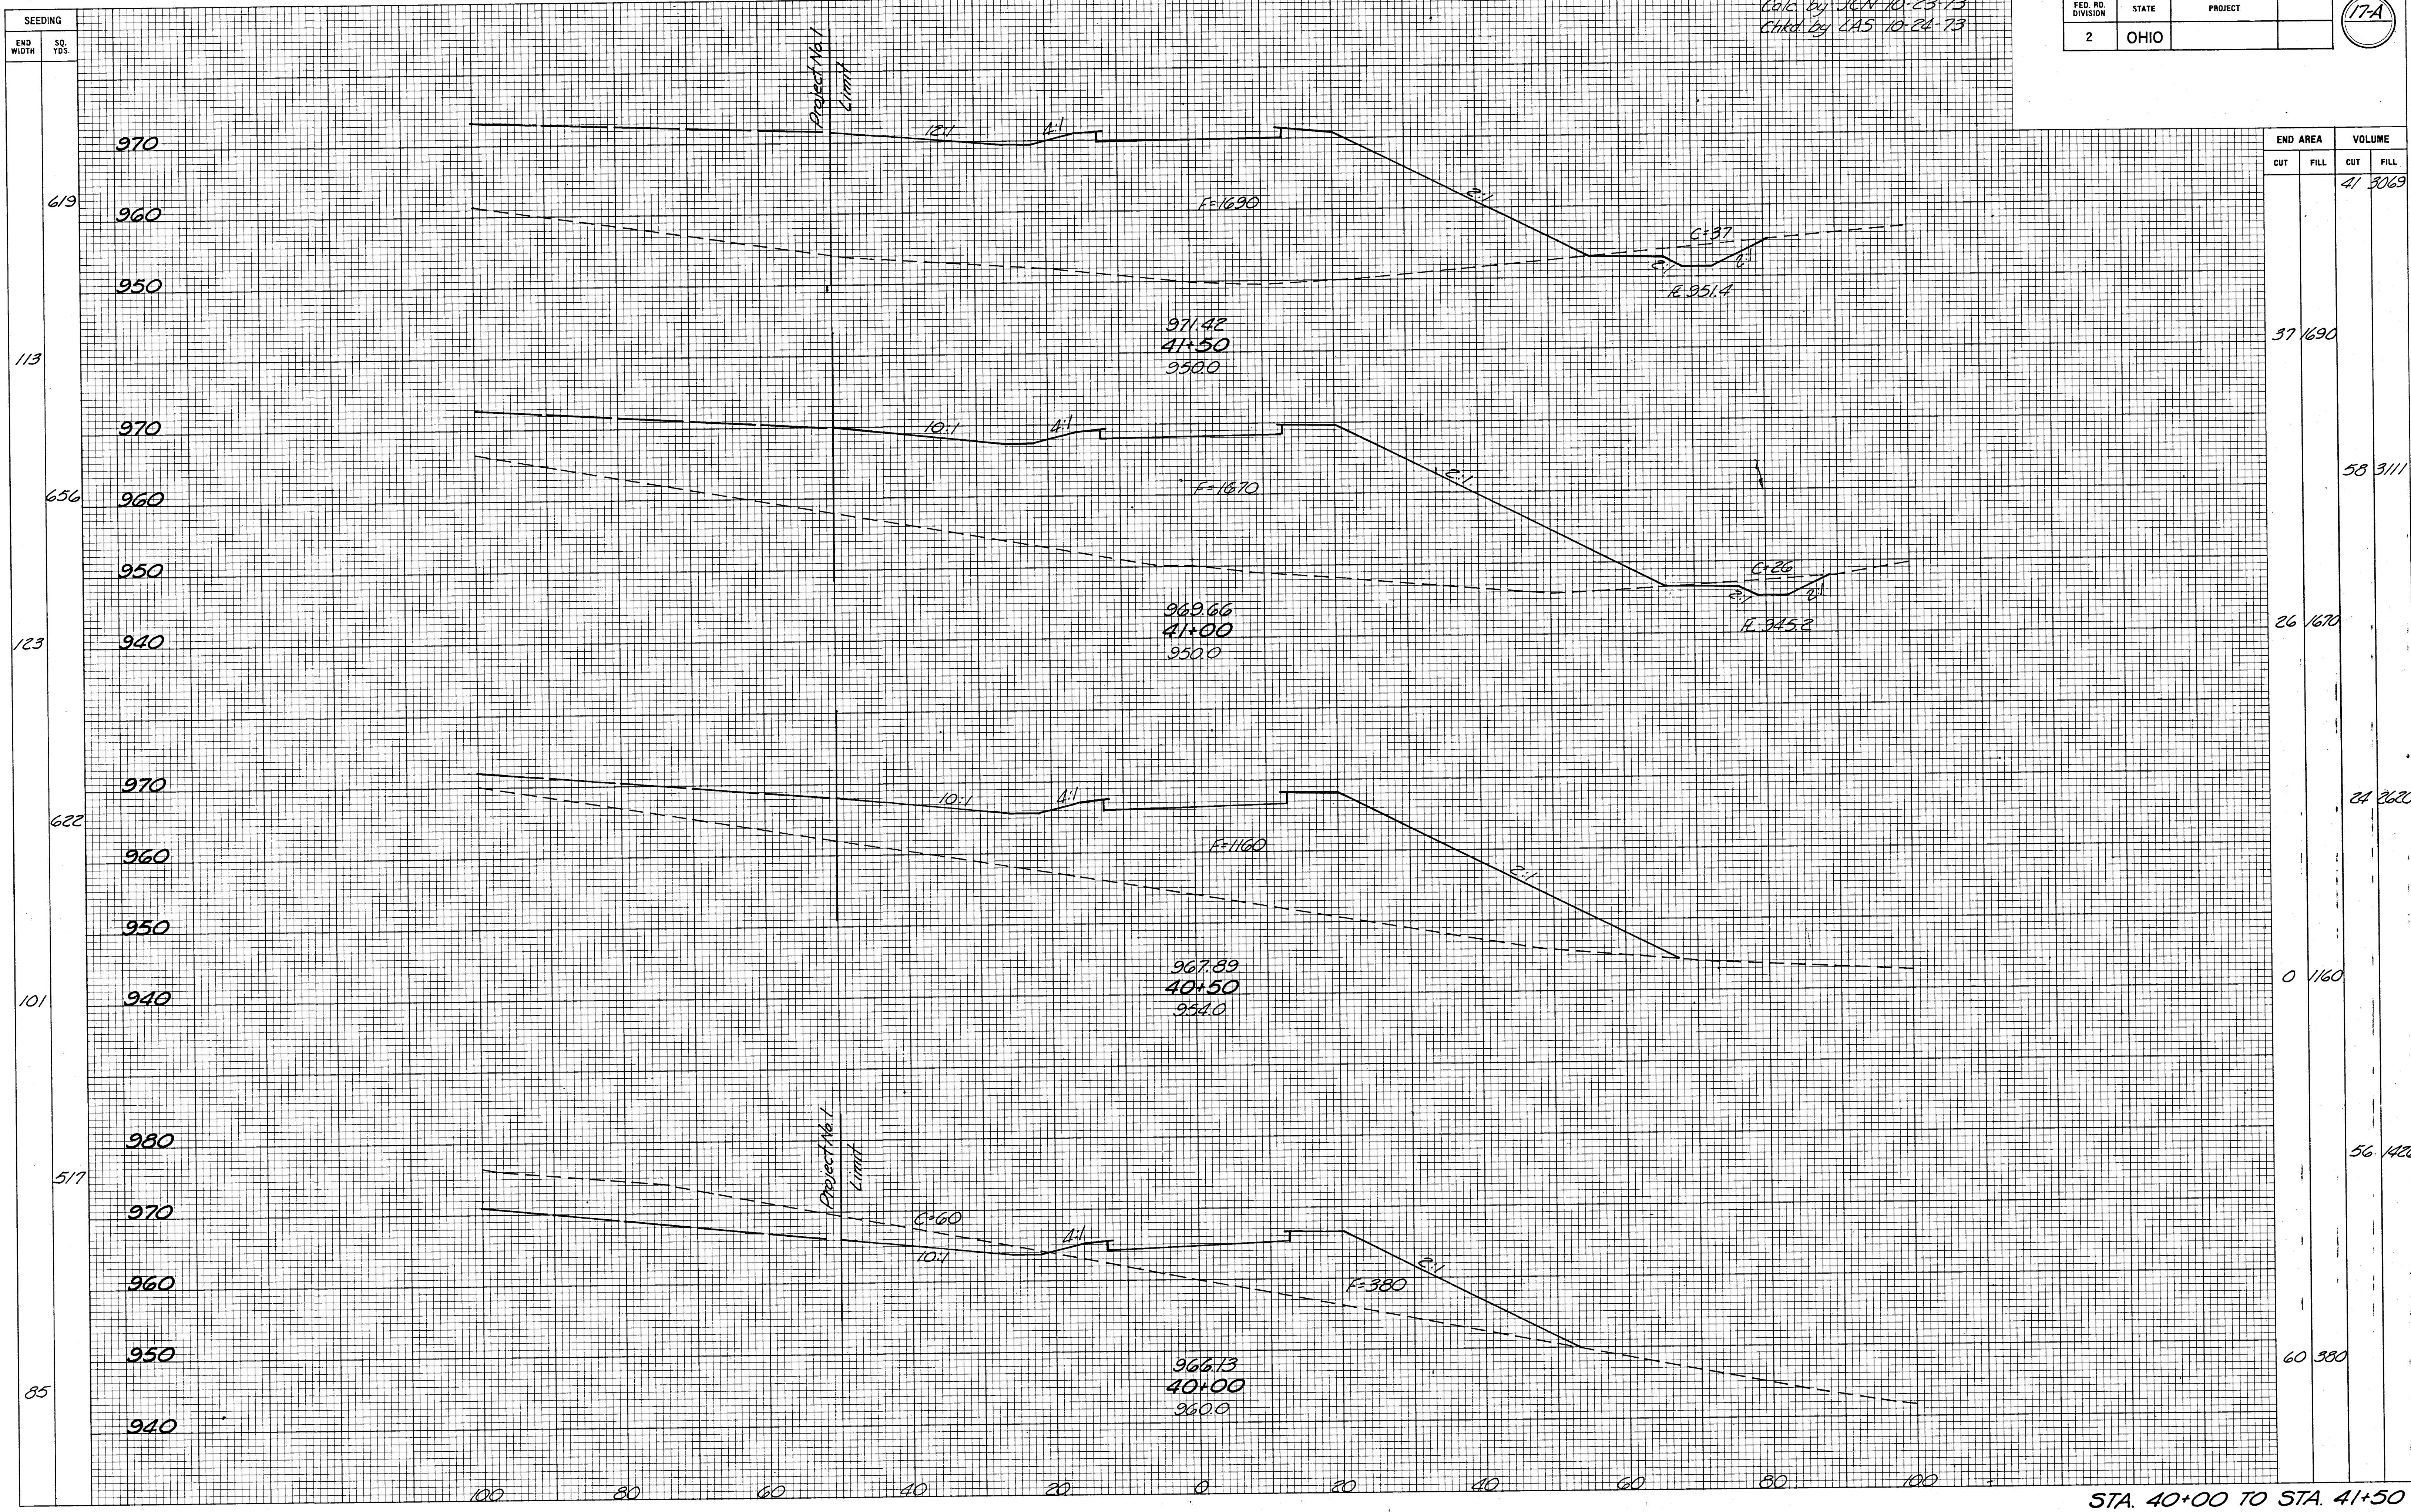

STA. 40+00 TO STA. 41+50