



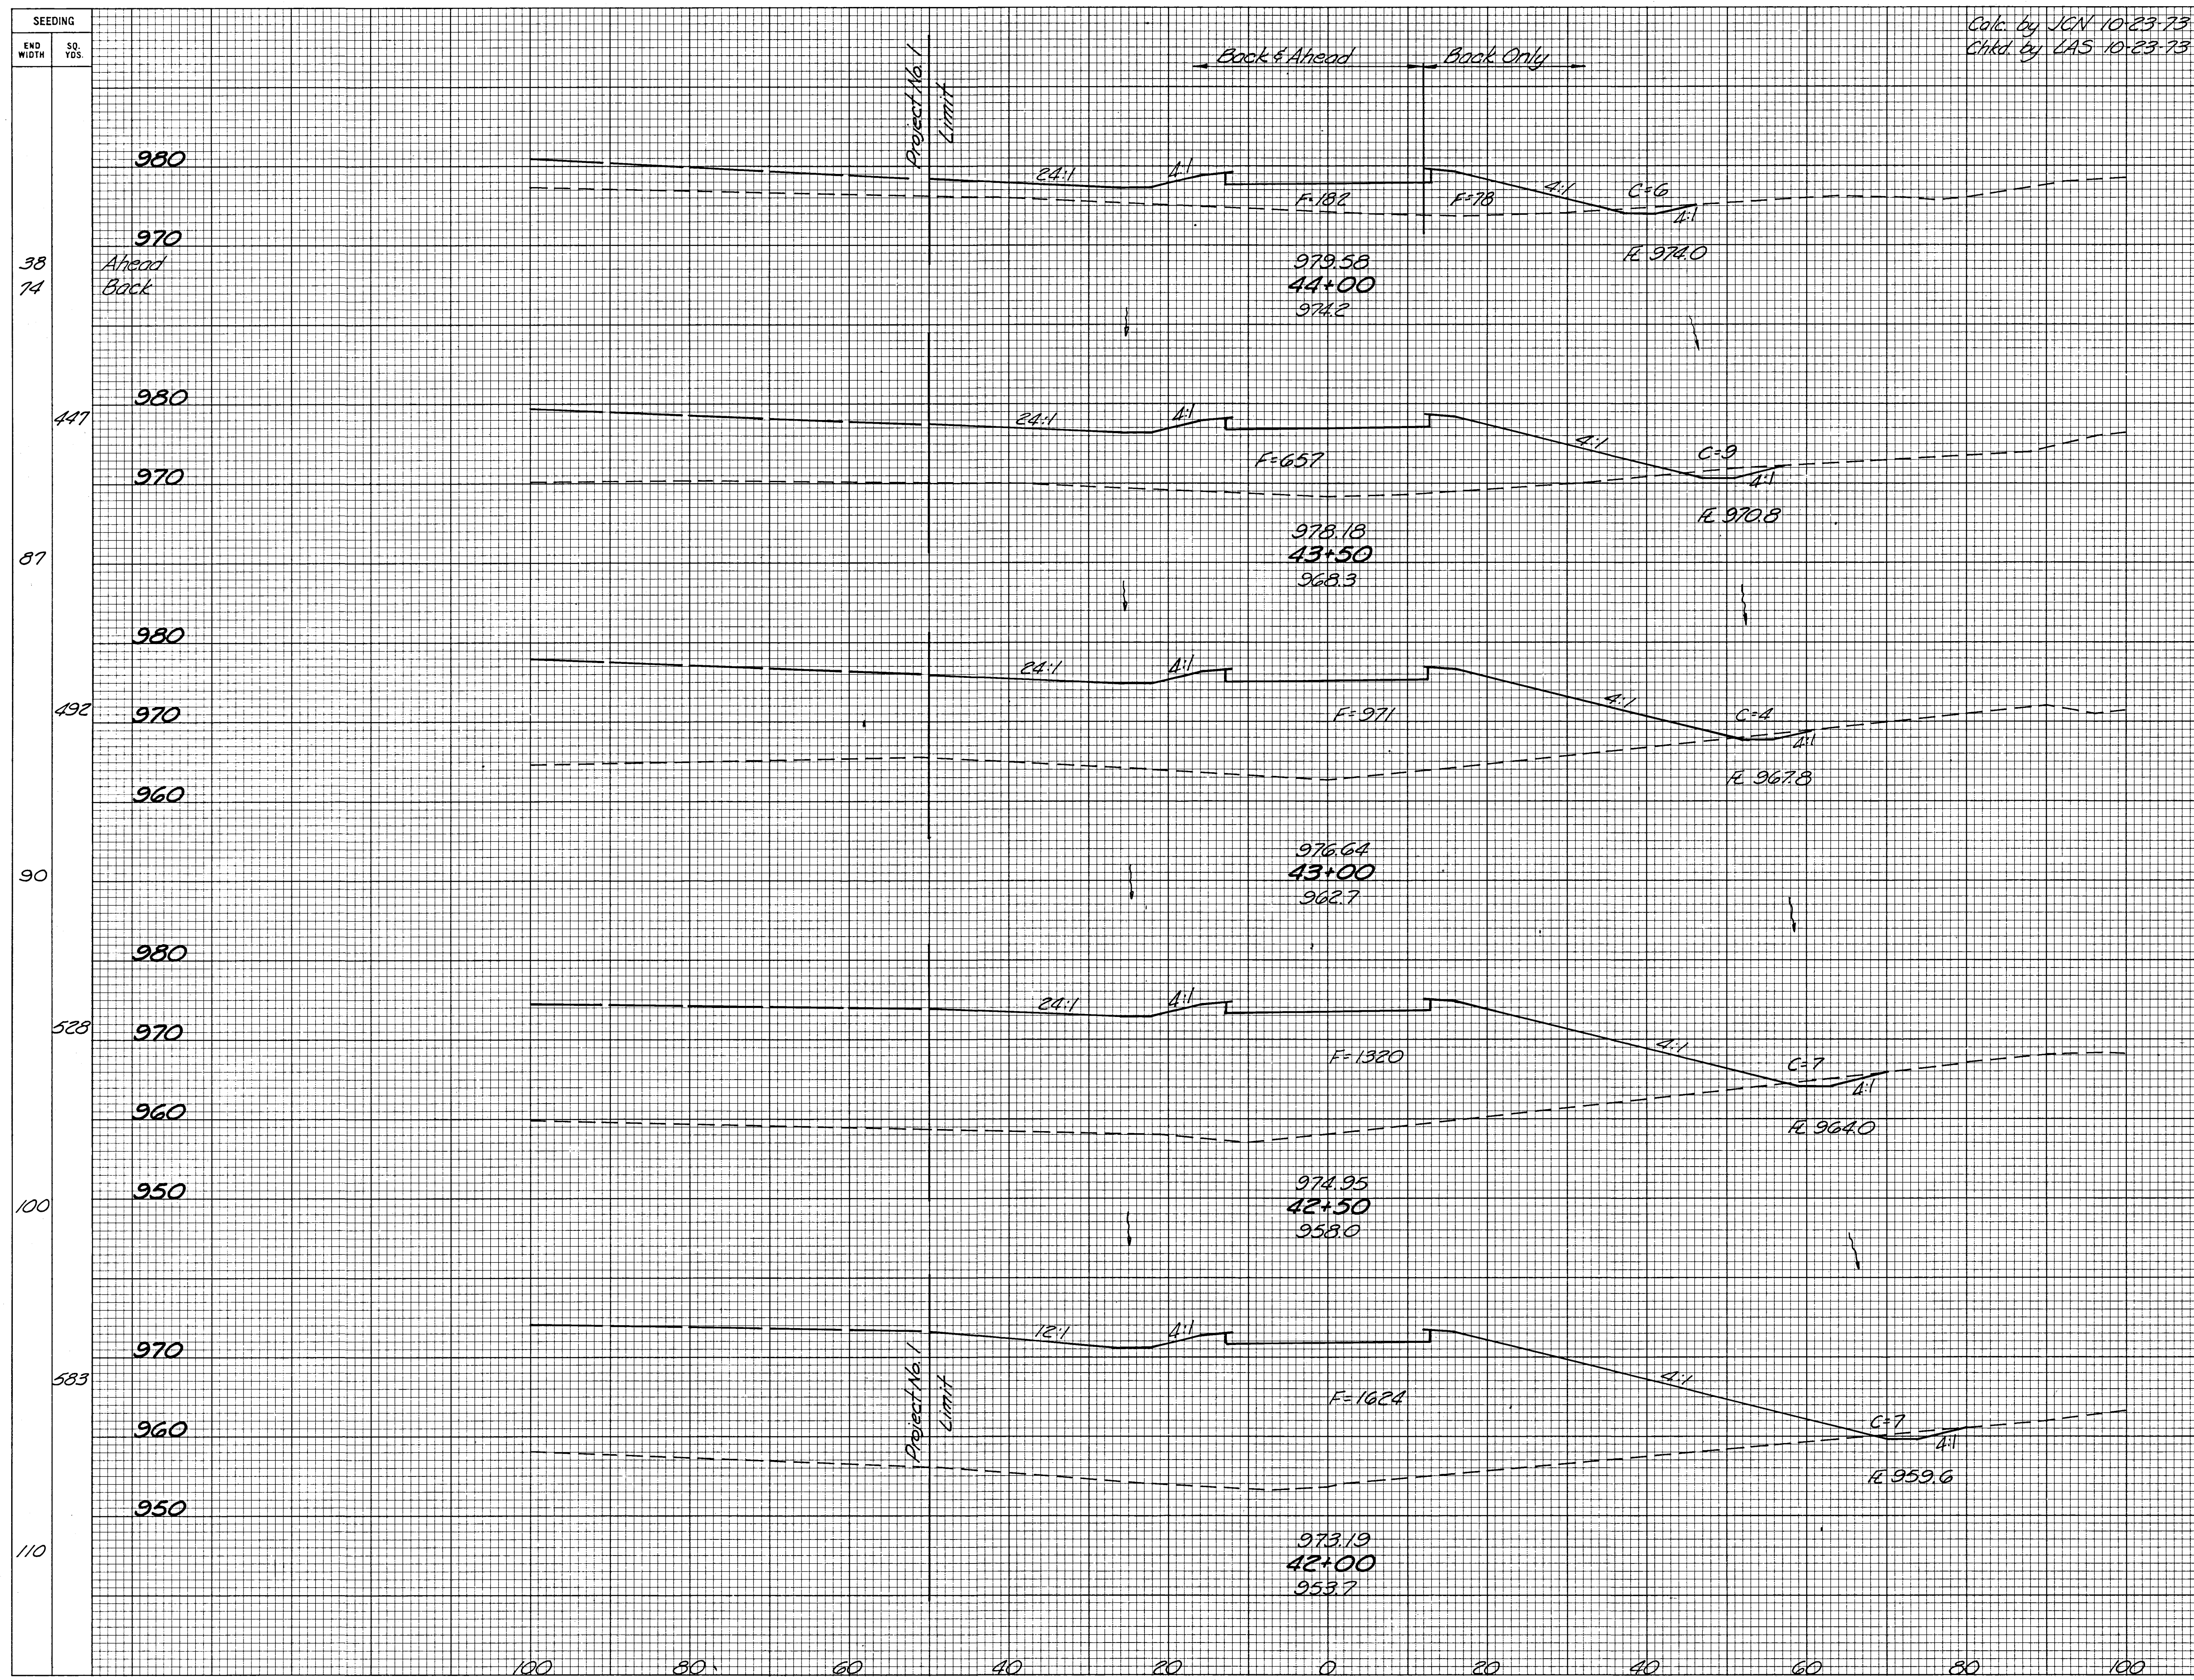

FED. RD. DIVISION	STATE	PROJECT	
2	OHIO		

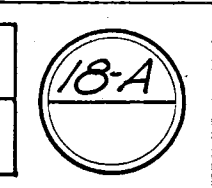

END AREA	VOLUME	
	CUT	FILL
0 182		
6 260		
14 849		
9 657		
12 1507		
4 971		
10 2121		
7 1320		
13 2726		
7 1624		