


TYPICAL SECTIONS

TYPE 404 ON 304

2A

MARR KNAPP
REGISTERED ARCHITECTS, INC.
NEW PHILADELPHIA
OHIO
MANSFIELD

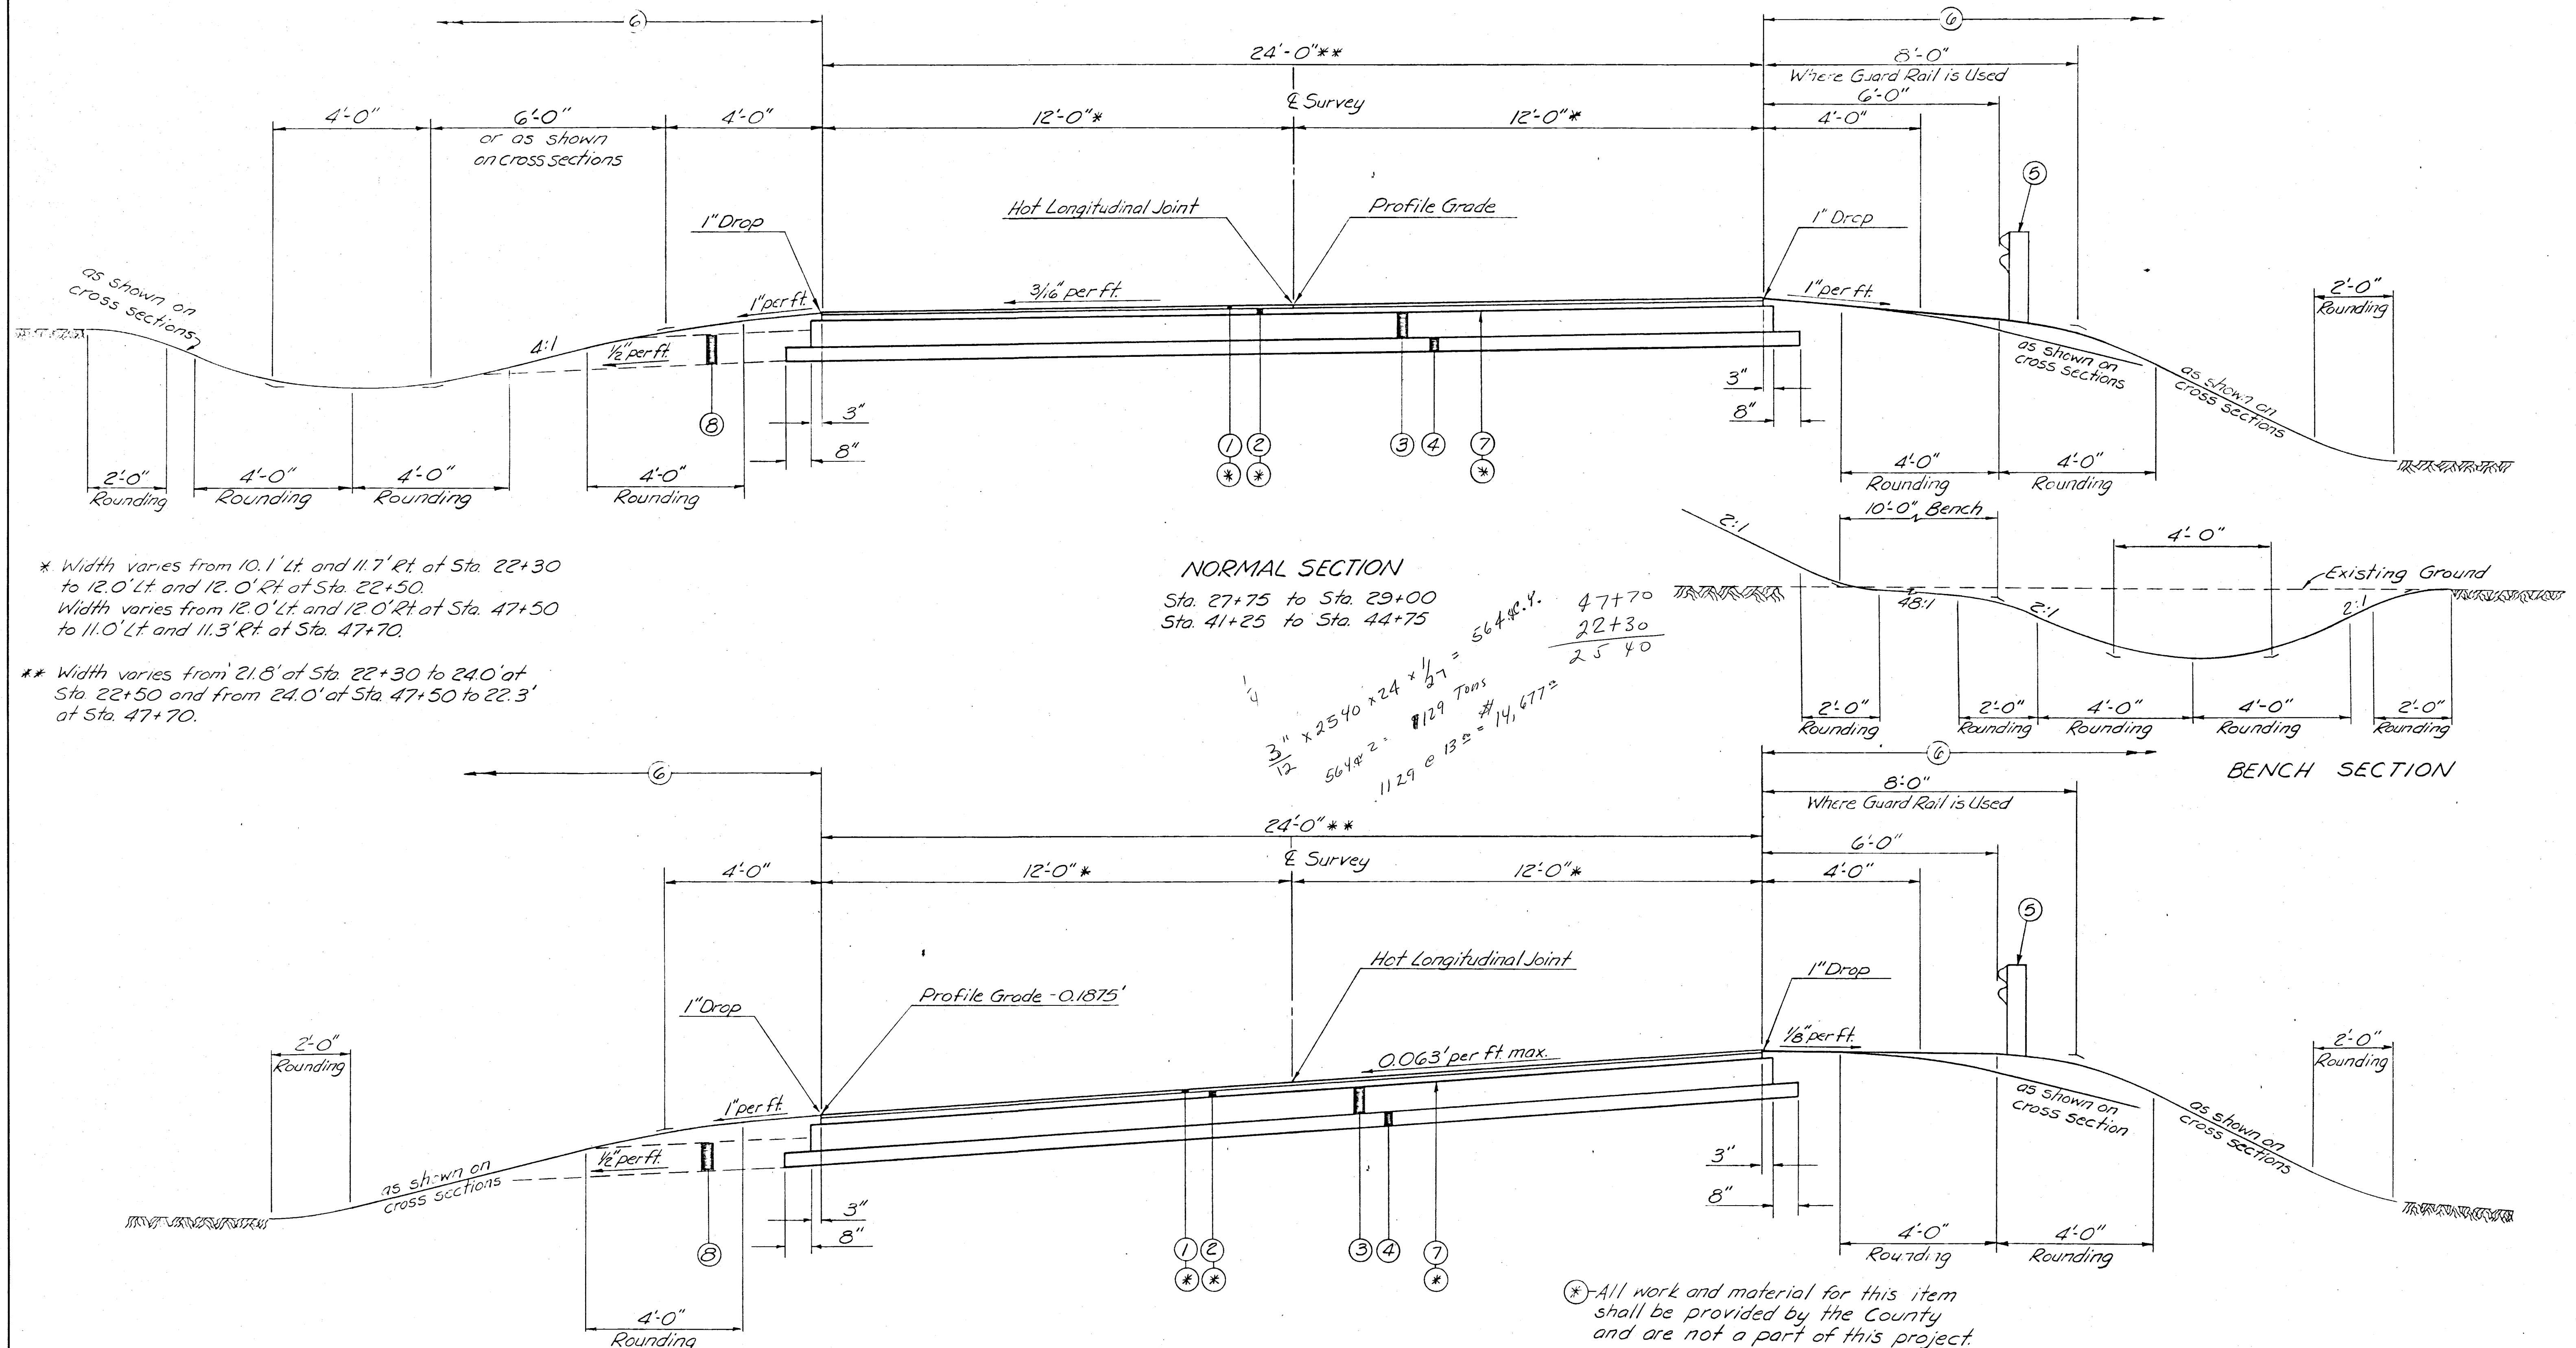

* Width varies from 10.1' Lt. and 11.7' Rt. at Sta. 22+30 to 12.0' Lt. and 12.0' Rt. at Sta. 22+50.
Width varies from 12.0' Lt. and 12.0' Rt. at Sta. 47+50 to 11.0' Lt. and 11.3' Rt. at Sta. 47+70.

** Width varies from 21.8' at Sta. 22+30 to 24.0' at Sta. 22+50 and from 24.0' at Sta. 47+50 to 22.3' at Sta. 47+70.

NORMAL SECTION

Sta. 27+75 to Sta. 29+00
Sta. 41+25 to Sta. 44+75

$$\frac{3}{12} \times 2540 \times 24 \times \frac{1}{2} = 564 \text{ sq. ft.}$$

$$564 \text{ sq. ft.} \times 129 \text{ tons} = 14,677 \text{ tons}$$

$$1129 \text{ e } 13 \text{ sq. ft.} = 14,677 \text{ sq. ft.}$$

BENCH SECTION

* All work and material for this item shall be provided by the County and are not a part of this project.