
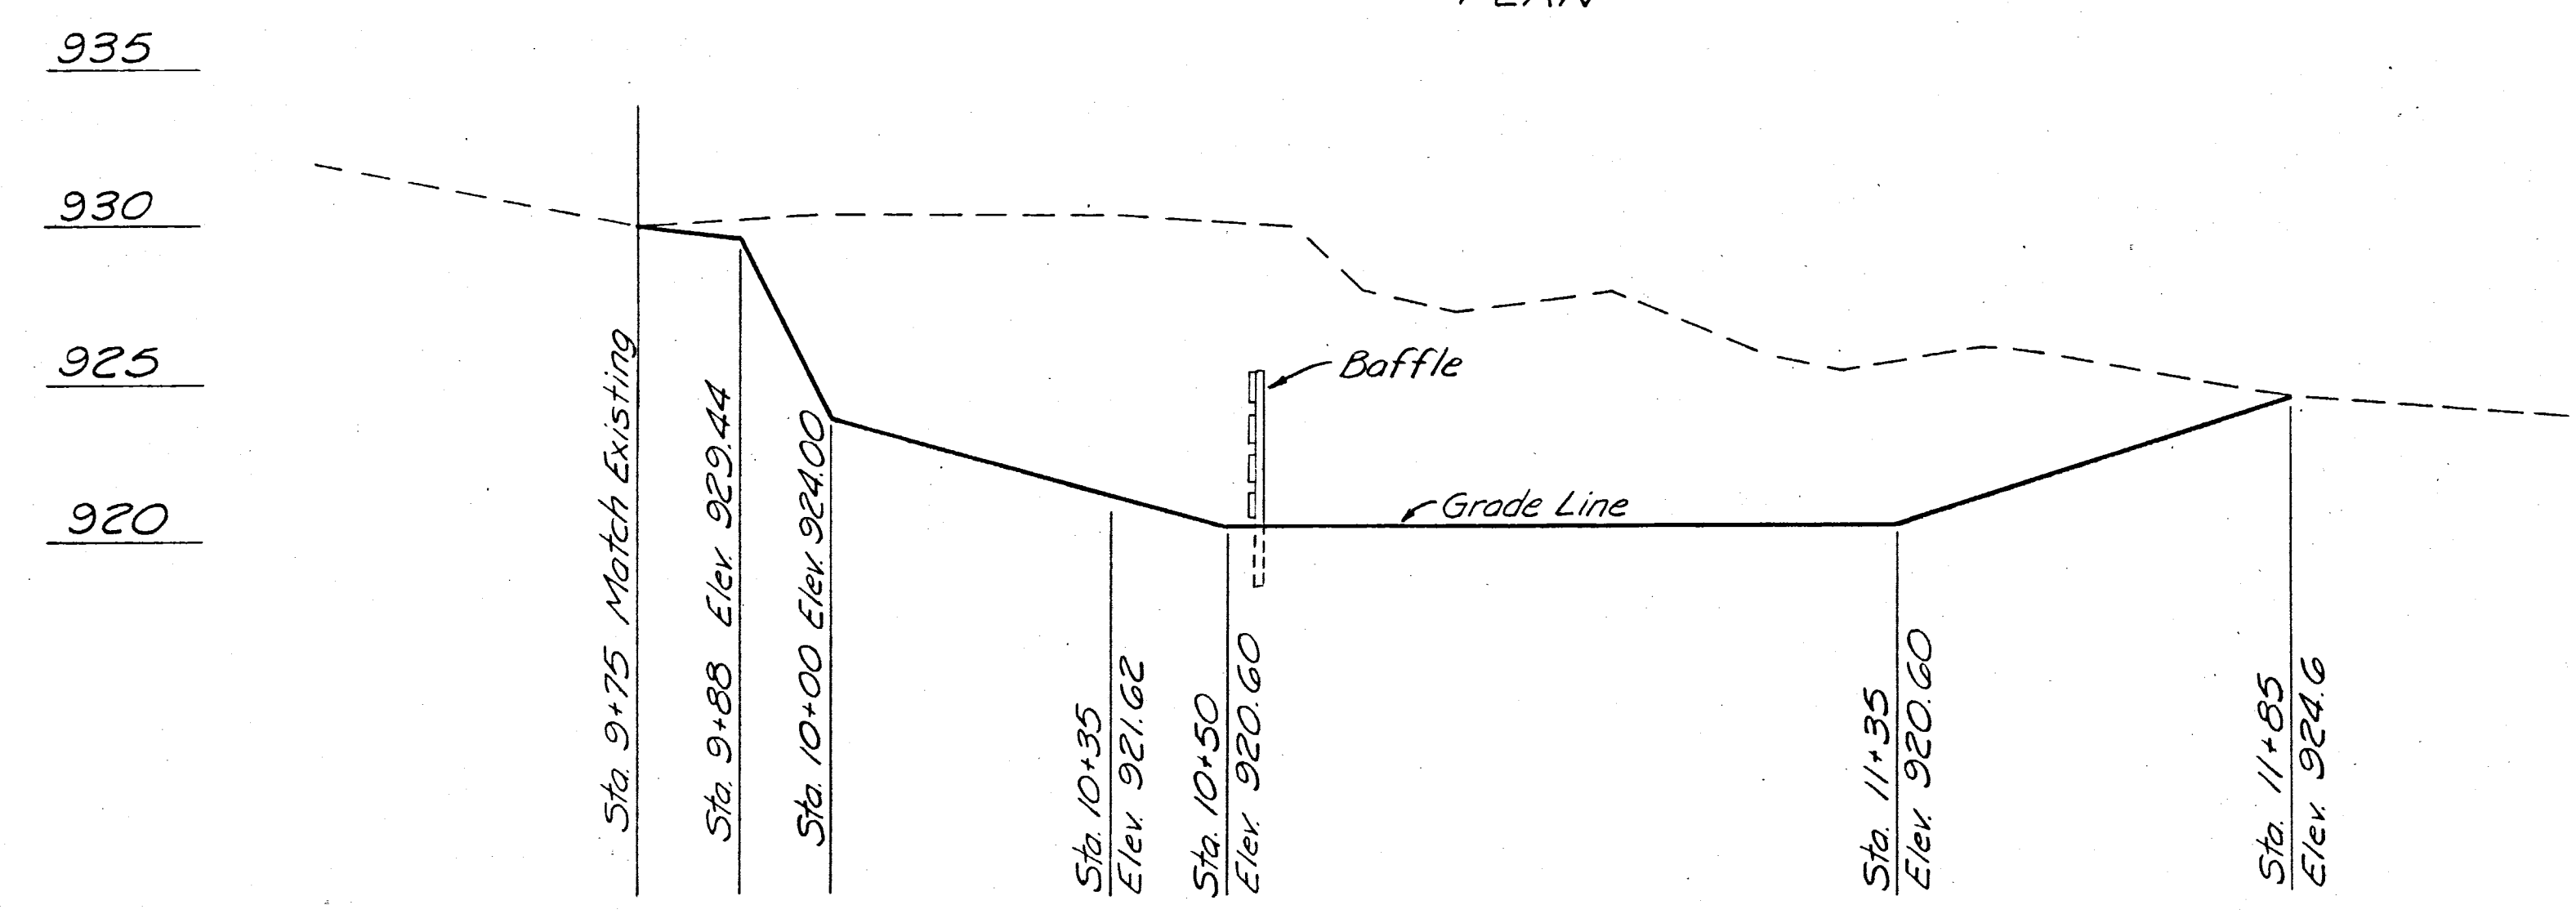
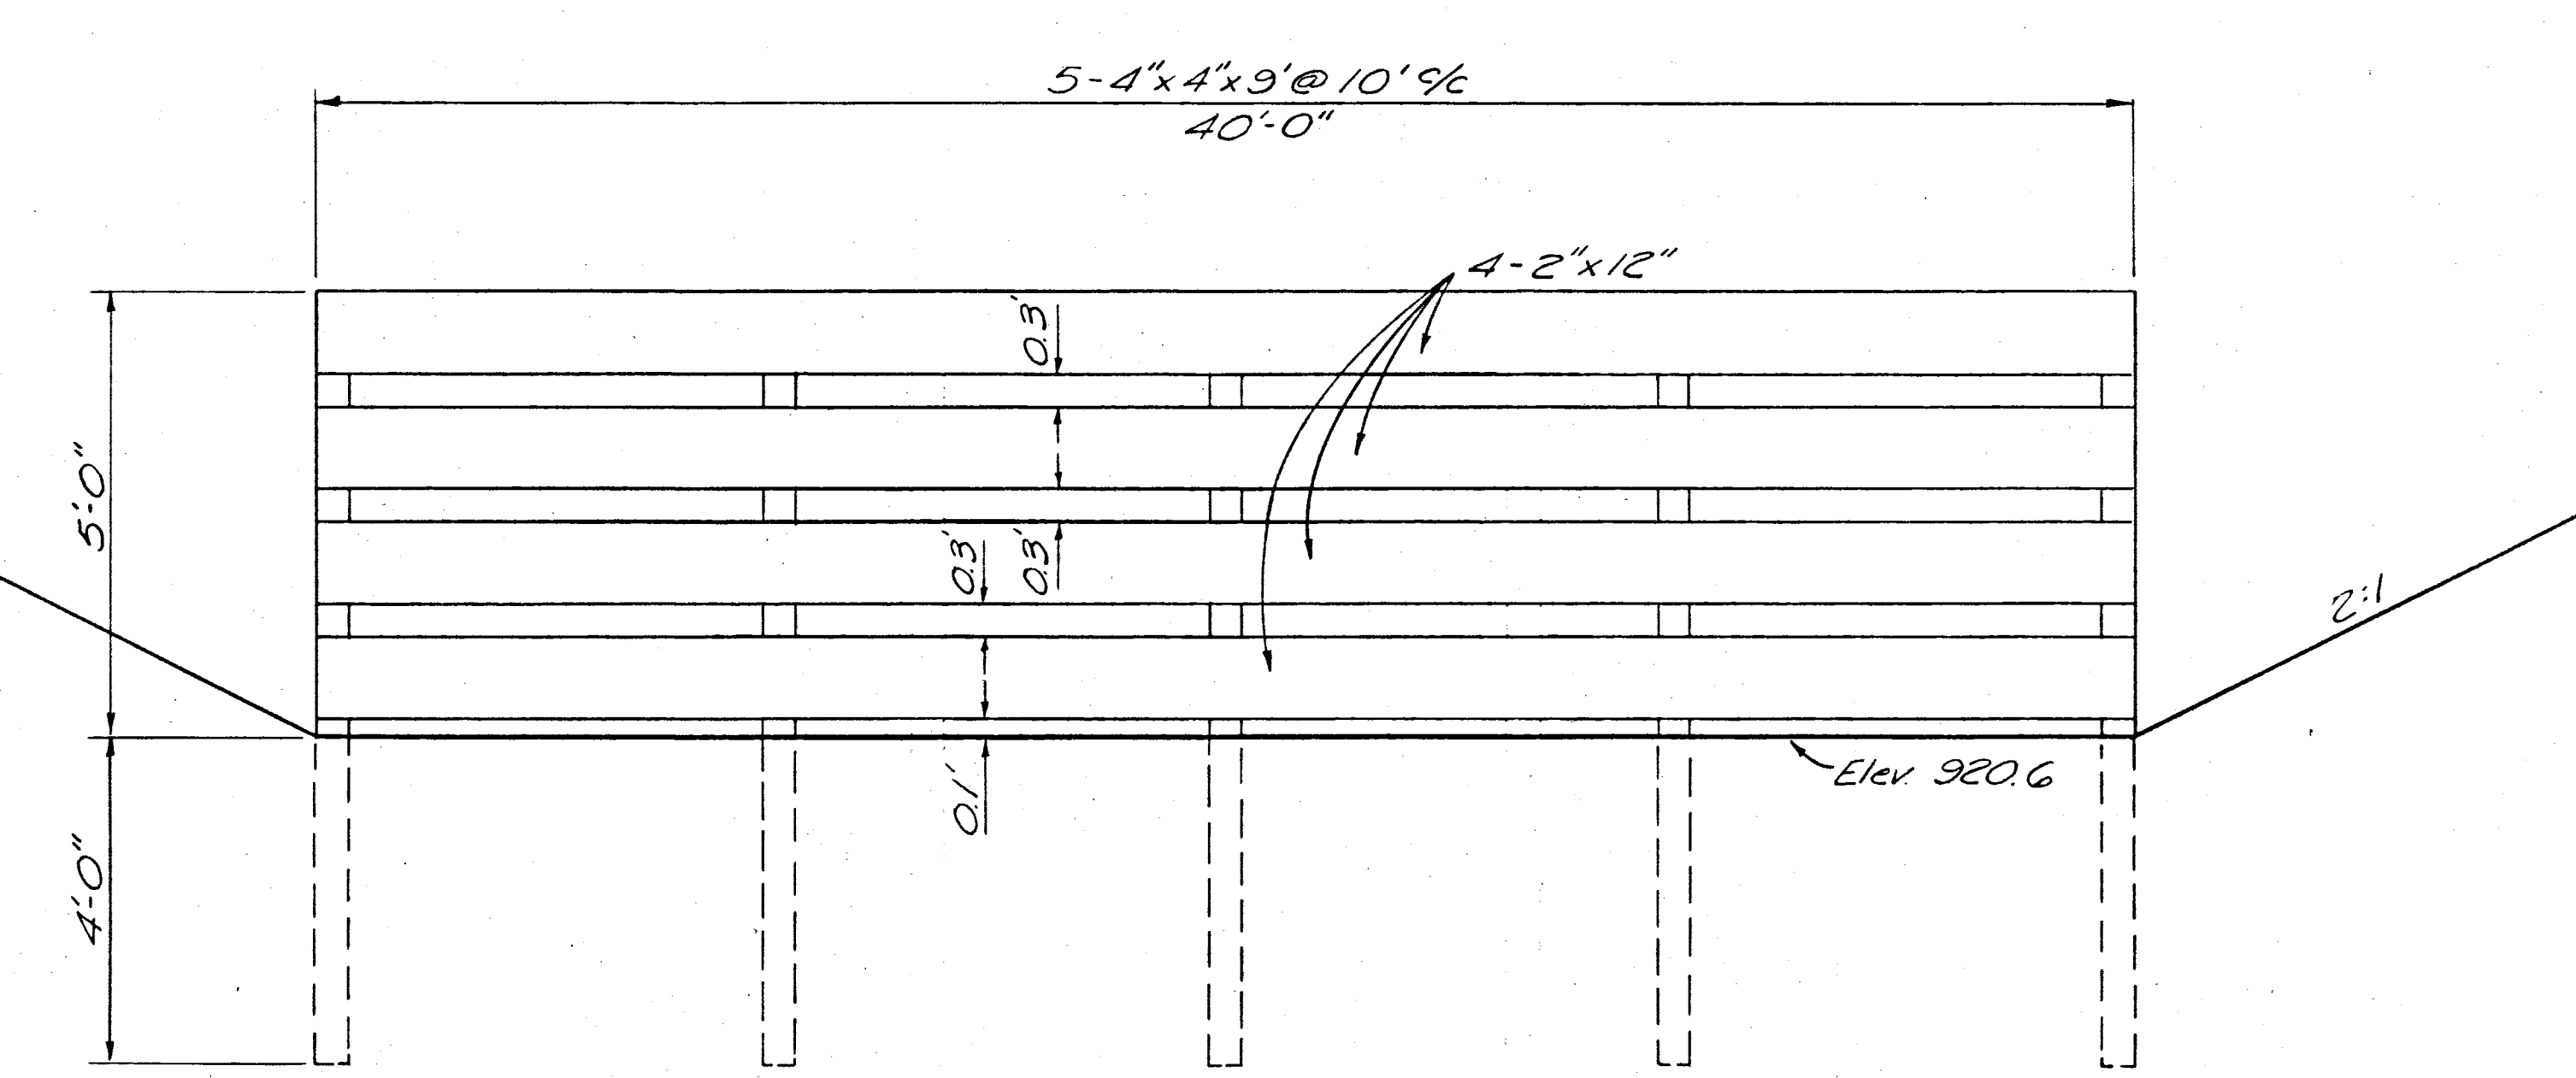


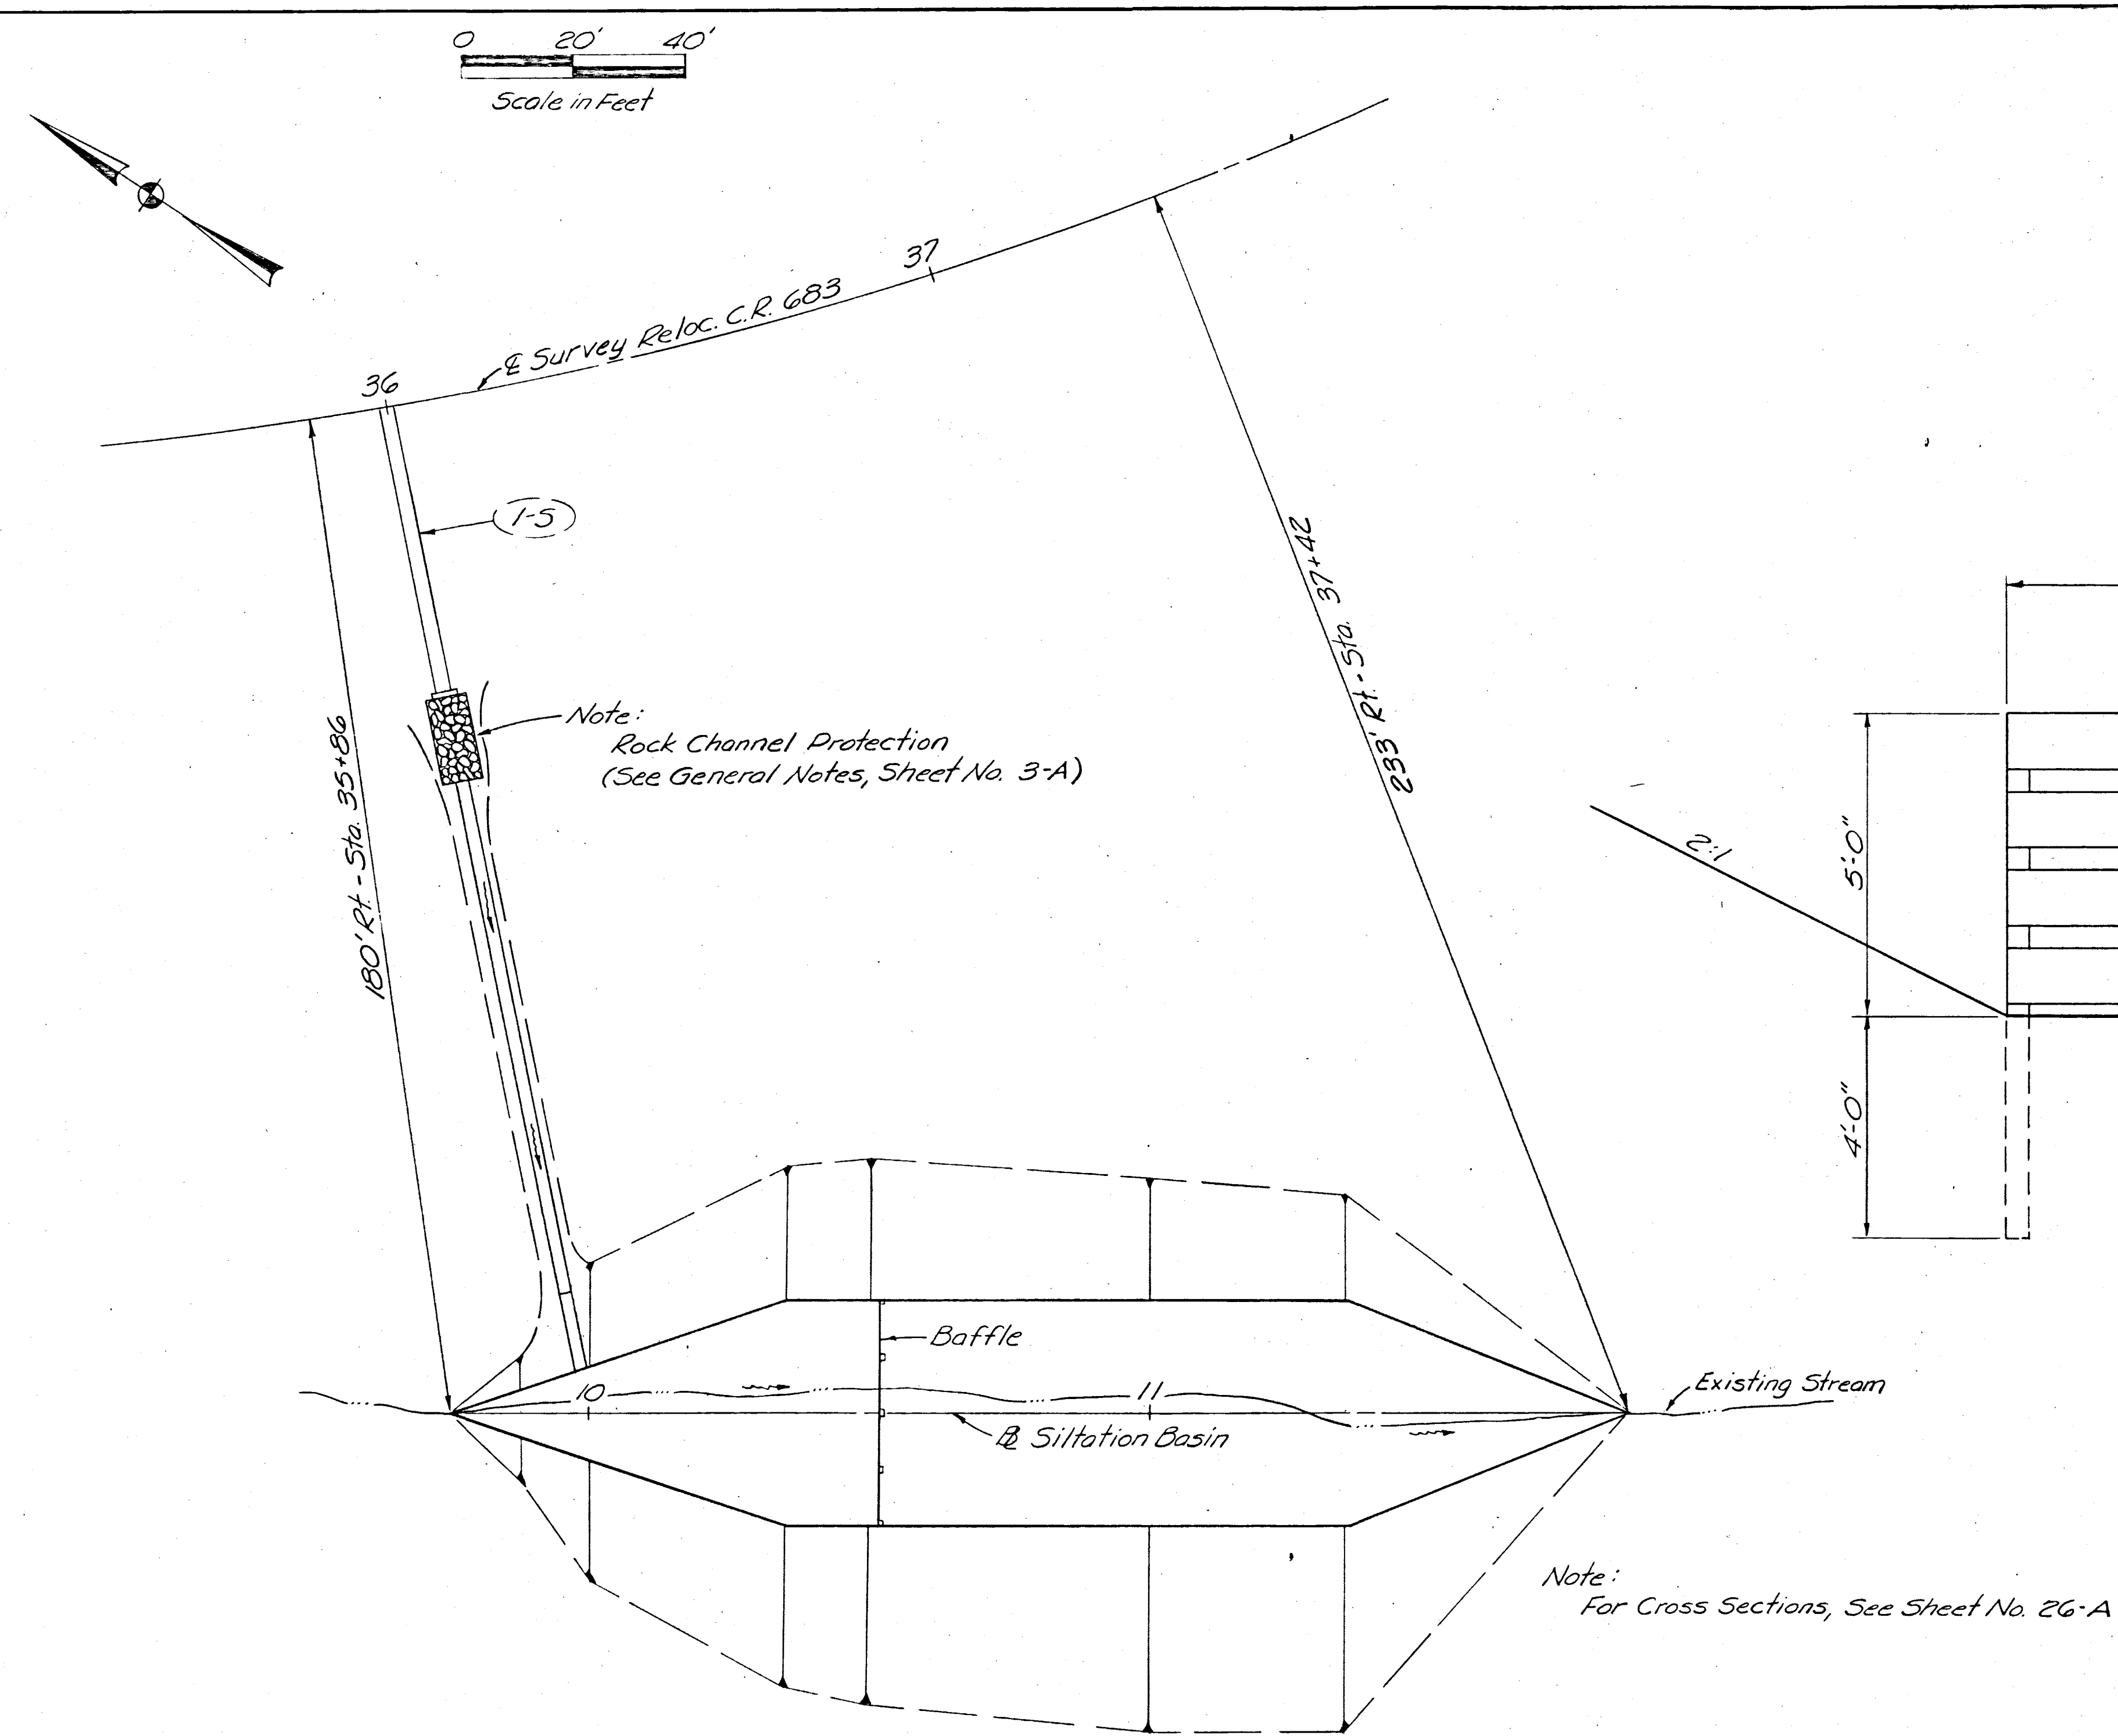

Note:
See General Notes, Sheet No. 3-A

TEMPORARY SILTATION BASIN DETAIL

JOB NO.	REVISIONS	DRAWN BY	SCALE	AS NOTED	DATE	SHEET	O F