

220' Long


(Approved as to Line A)

1
2

MUSKINGUM COUNTY ENGINEERING DEPT.

SURVEY TO ESTABLISH PUBLIC ROAD T-69 BLUE ROCK TOWNSHIP

Approved: Oct 4 1989 Date:
J.R. Jell Approved: Date:
J.R. Rehl Muskingum County Engineer
W. Heron Muskingum County Commissioners

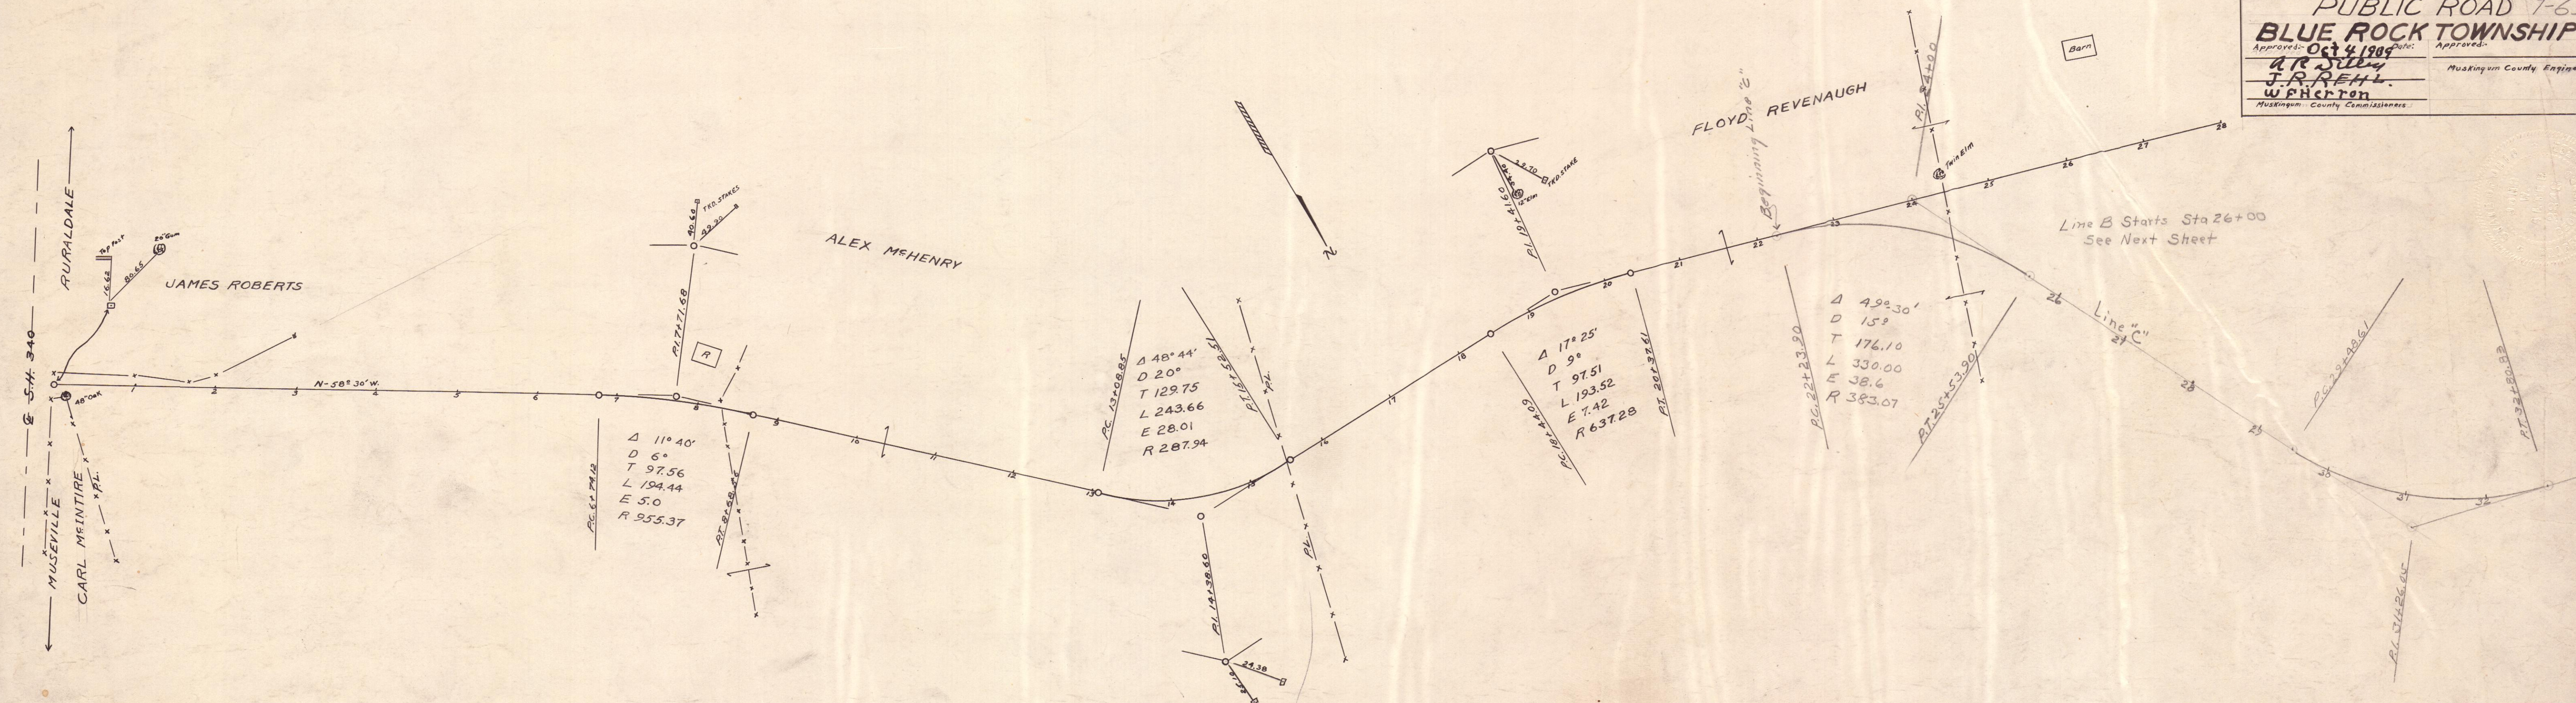

FINAL	SURVEYED	DATE
SURVEY	PLOTTED	
NOTE BOOK	AREAS CHECKED	
NO.		

ORIGINAL	SURVEYED	DATE
SURVEY	PLOTTED	9/1/89
NOTE BOOK	AREAS CHECKED	2/2/89
NO.		