

CURVE DATA C.H. 199
P.I. STA 21+03.58
 $\Delta = 16^\circ 48' 13''$ LT.
 $D = 8^\circ 00' 00''$
 $R = 716.20'$
 $T = 105.78'$
 $L = 210.05'$
 $E = 7.77'$

I. B. BAKER

100 WL


Cont. 80.57 Ac.
PRO. 9.33 Ac.
Total 89.90 Ac.

150' Sta. 474+75 Prop. I.R. 70 =
81.92' Rt. Sta. 23+22.76 Reloc. CH. 199

MATCH LINE STA 466+00

End Sheet Sta. 480+00

MATCH LINE STA 464+00

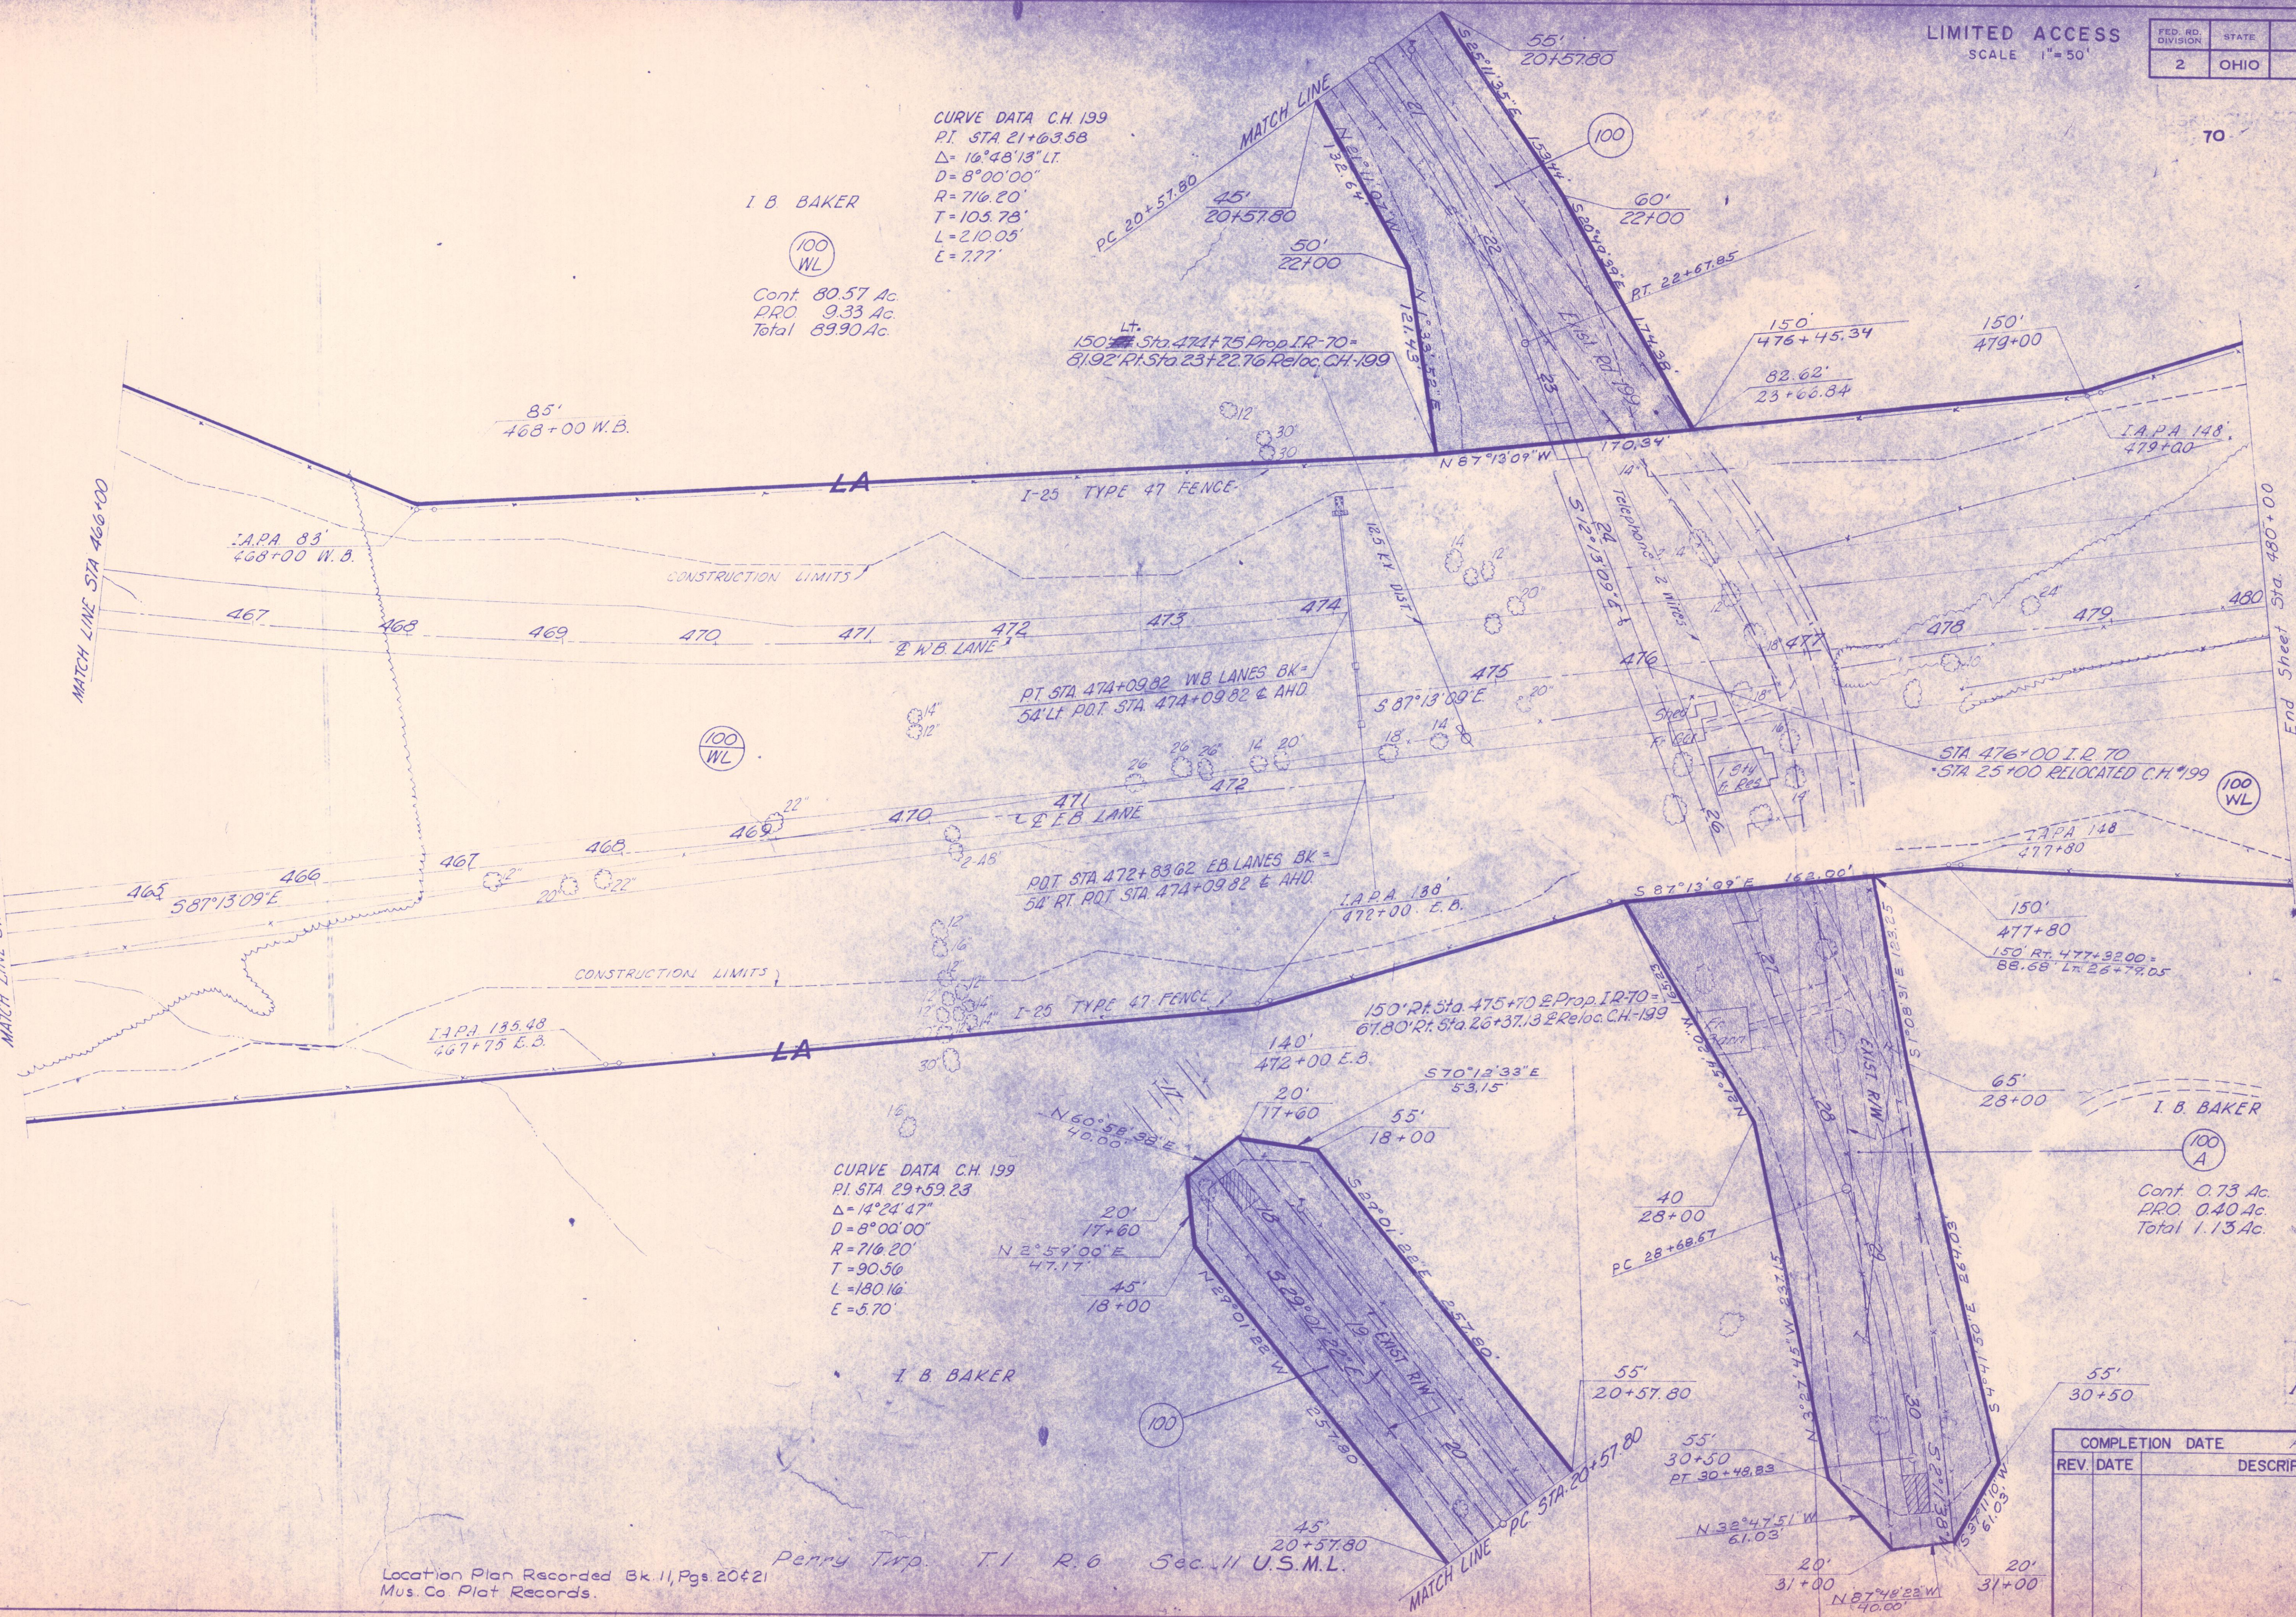

Location Plan Recorded Bk. 11, Pgs. 20 & 21
Mus. Co. Plat Records.

Perry Trp. T. 1 R. 6 Sec. 11 U.S.M.L.

COMPLETION DATE FEB. 17-64

REV.	DATE	DESCRIPTION

R/W STA. 464+00 EB TO STA. 480+00