


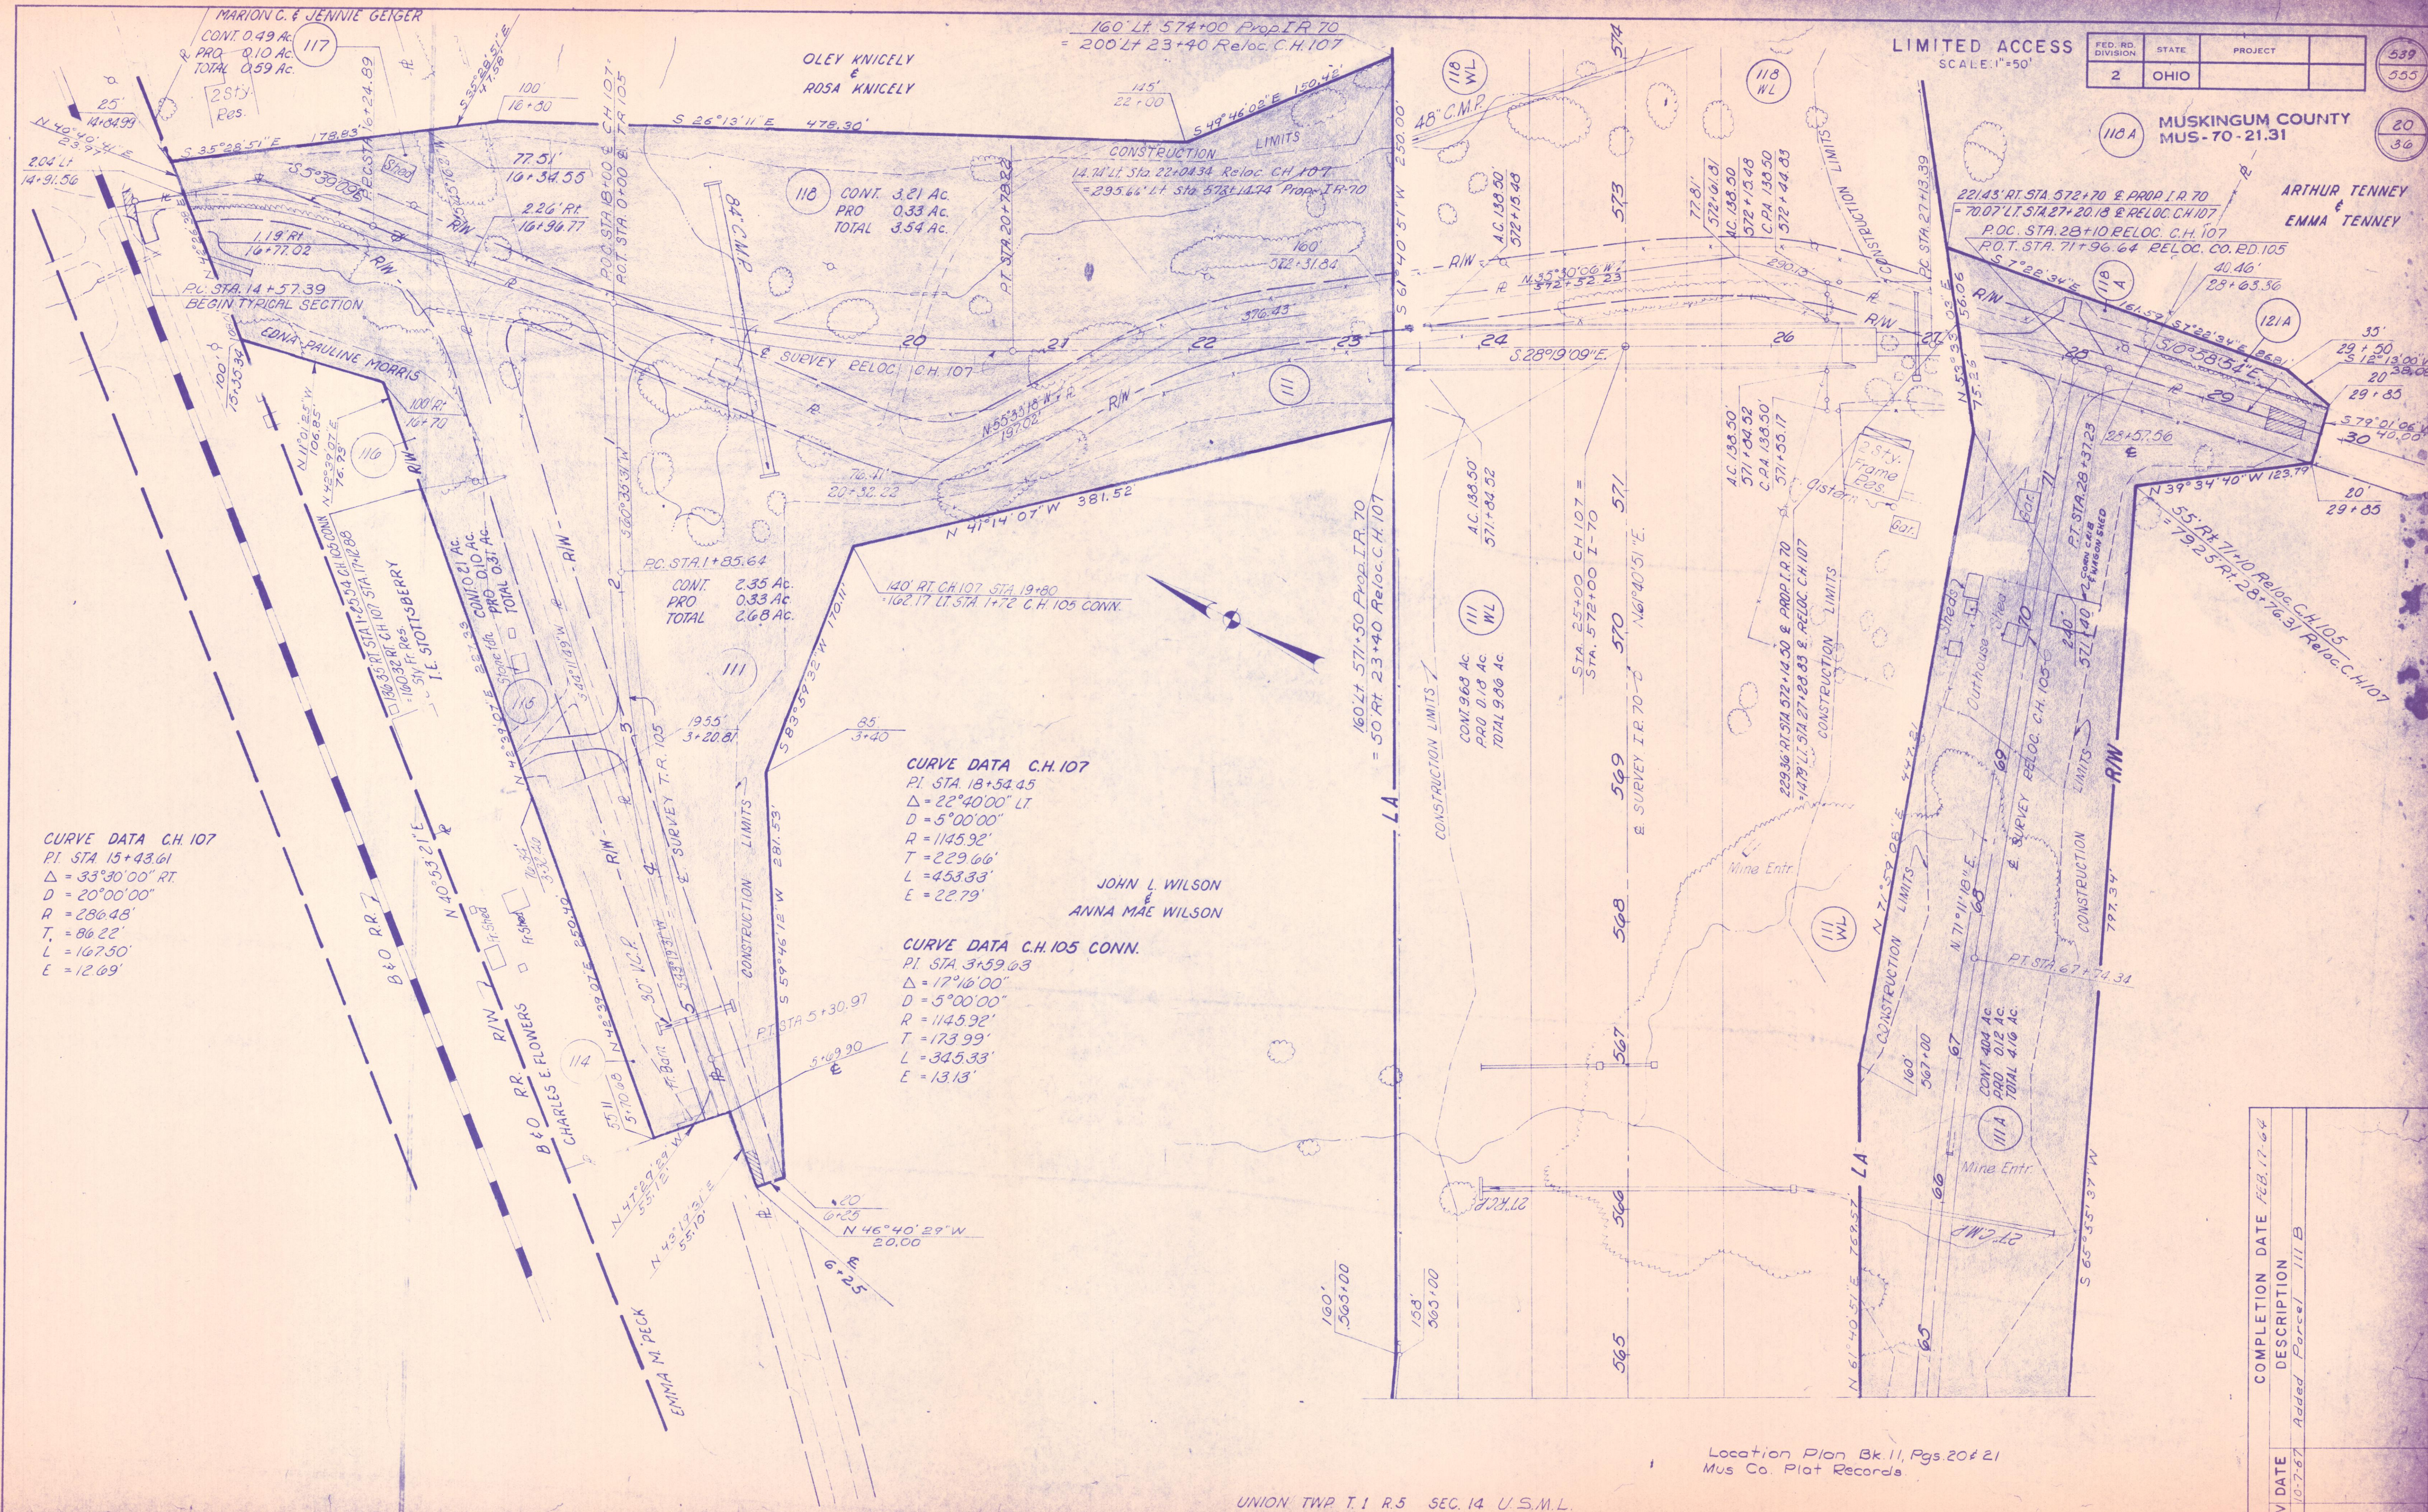

LIMITED ACCESS
SCALE: 1"=50'

FED. RD. DIVISION	STATE	PROJECT	539
2	OHIO		555

MUSKINGUM COUNTY
MUS-70-21.31

ARTHUR TENNEY
&
EMMA TENNEY

CURVE DATA C.H. 107
PI. STA 15+43.61
Δ = 33°30'00" RT.
D = 20°00'00"
R = 286.48'
T = 86.22'
L = 167.50'
E = 12.69'

CURVE DATA C.H. 107
PI. STA 18+54.45
Δ = 22°40'00" LT.
D = 5°00'00"
R = 1145.92'
T = 229.66'
L = 453.33'
E = 22.79'

CURVE DATA C.H. 105 CONN.
PI. STA 3+59.03
Δ = 17°16'00"
D = 5°00'00"
R = 1145.92'
T = 173.99'
L = 345.33'
E = 13.13'

JOHN L. WILSON
&
ANNA MAE WILSON

Location Plan Bk. 11, Pgs. 20 & 21
Mus Co. Plat Records.

UNION TWP T. 1 R. 5 SEC. 14 U.S.M.L.

REV	DATE	DESCRIPTION	COMPLETION DATE
1	10-7-67	Added Parcel 111 B	FEB. 17-64

R/W C.H. 105 & C.H. 107