


LIMITED ACCESS
SCALE 1"=50'

FED. RD. DIVISION	STATE	PROJECT
2	OHIO	

540
555

MUSKINGUM COUNTY
MUS-70-21.31

21
361

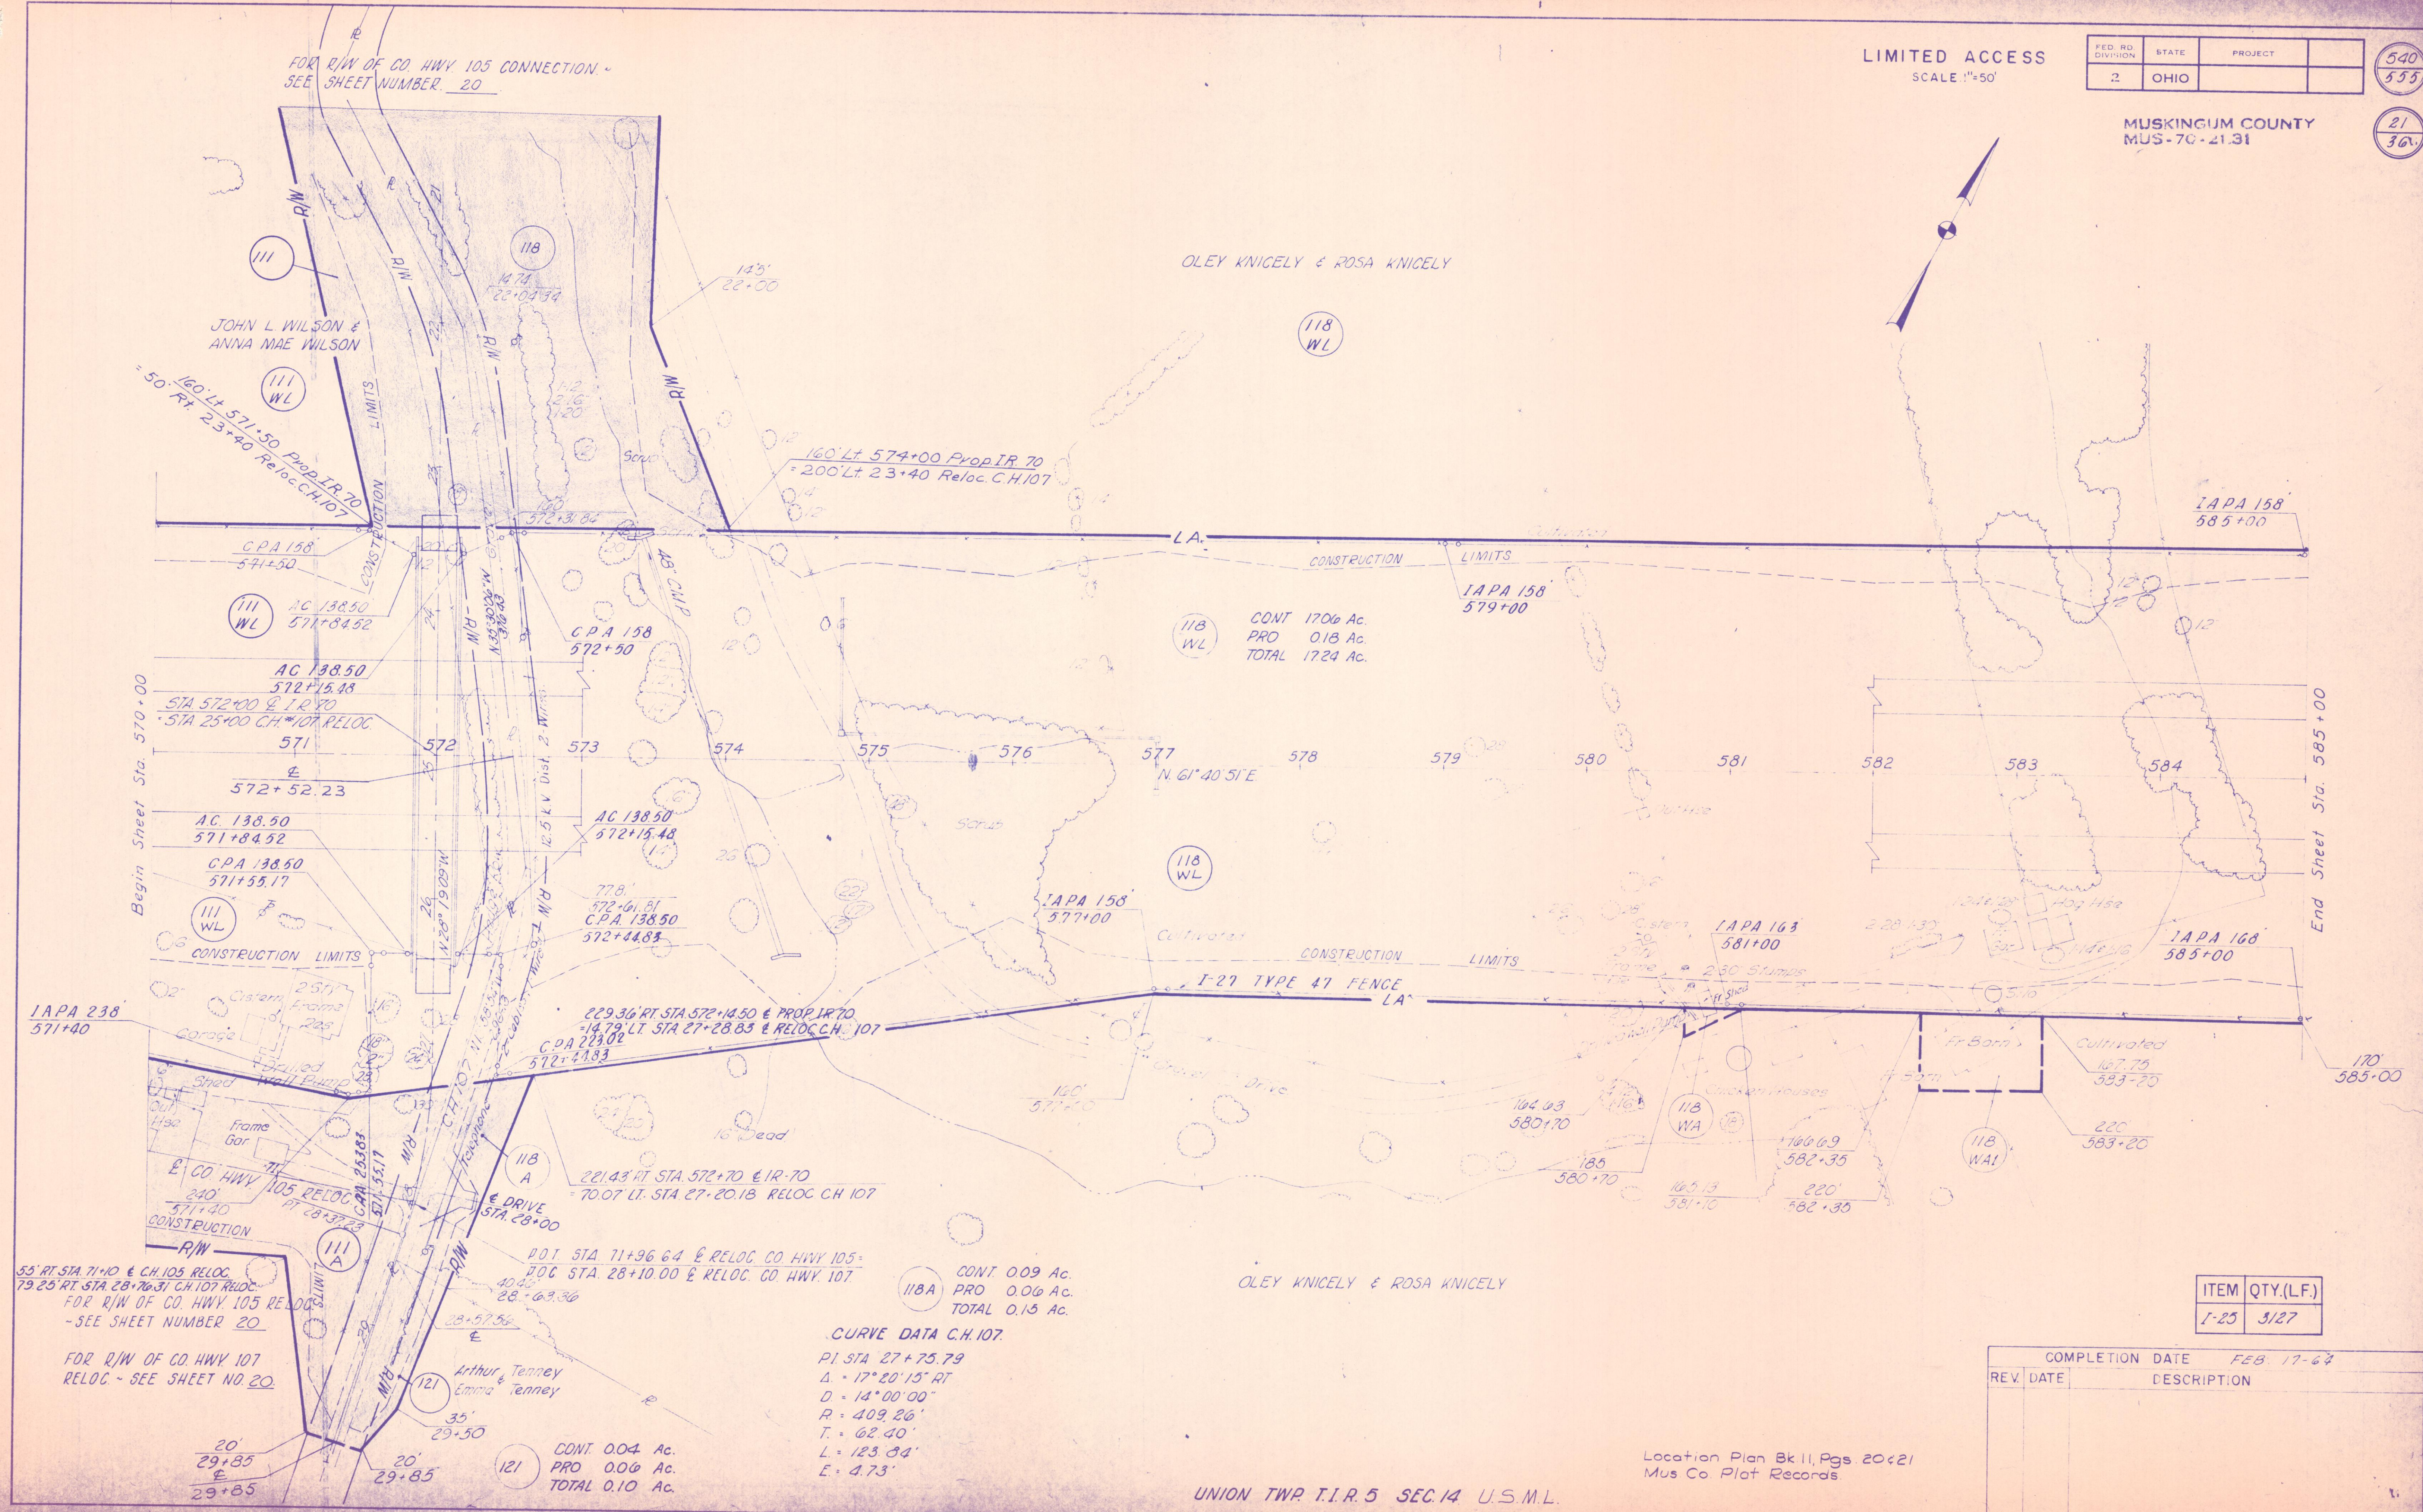

FOR R/W OF CO. HWY 105 CONNECTION -
SEE SHEET NUMBER 20

JOHN L. WILSON &
ANNA MAE WILSON

OLEY KNIGELY & ROSA KNIGELY

OLEY KNIGELY & ROSA KNIGELY

FOR R/W OF CO. HWY 107
RELOC. - SEE SHEET NO. 20

CURVE DATA CH. 107

P.I. STA 27+75.79
Δ = 17°20'15" RT
D = 14°00'00"
R = 409.26'
T = 62.40'
L = 123.84'
E = 4.73'

CONT. 0.04 Ac.
PRO 0.00 Ac.
TOTAL 0.10 Ac.

CONT. 0.09 Ac.
PRO 0.06 Ac.
TOTAL 0.15 Ac.

CONT. 1706 Ac.
PRO 0.18 Ac.
TOTAL 1724 Ac.

ITEM	QTY.(LF.)
I-25	3127

REV.	DATE	DESCRIPTION

Location Plan Bk II, Pgs. 20 & 21
Mus Co. Plat Records

UNION TWP T.I.R. 5 SEC. 14 U.S.M.L.

R/W STA. 570+00 TO STA. 585+00