

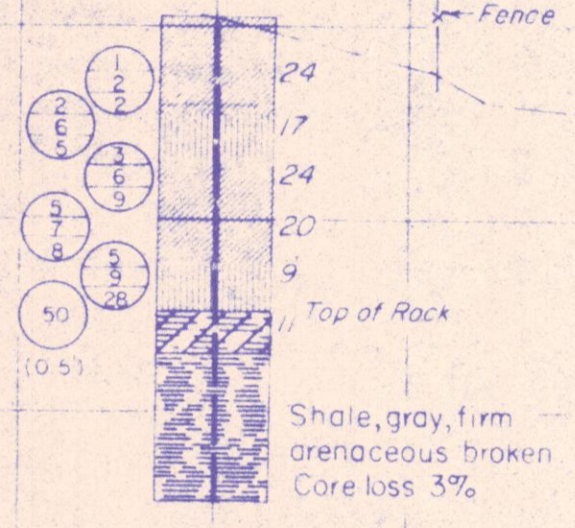
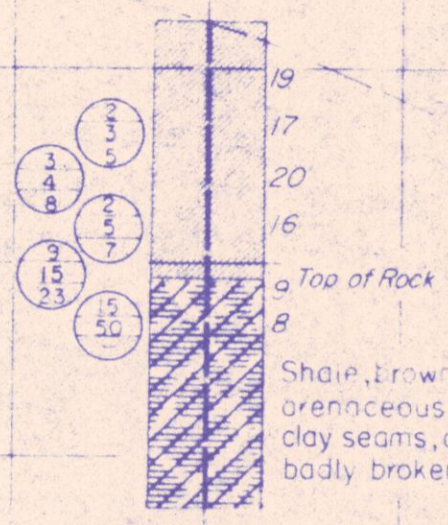
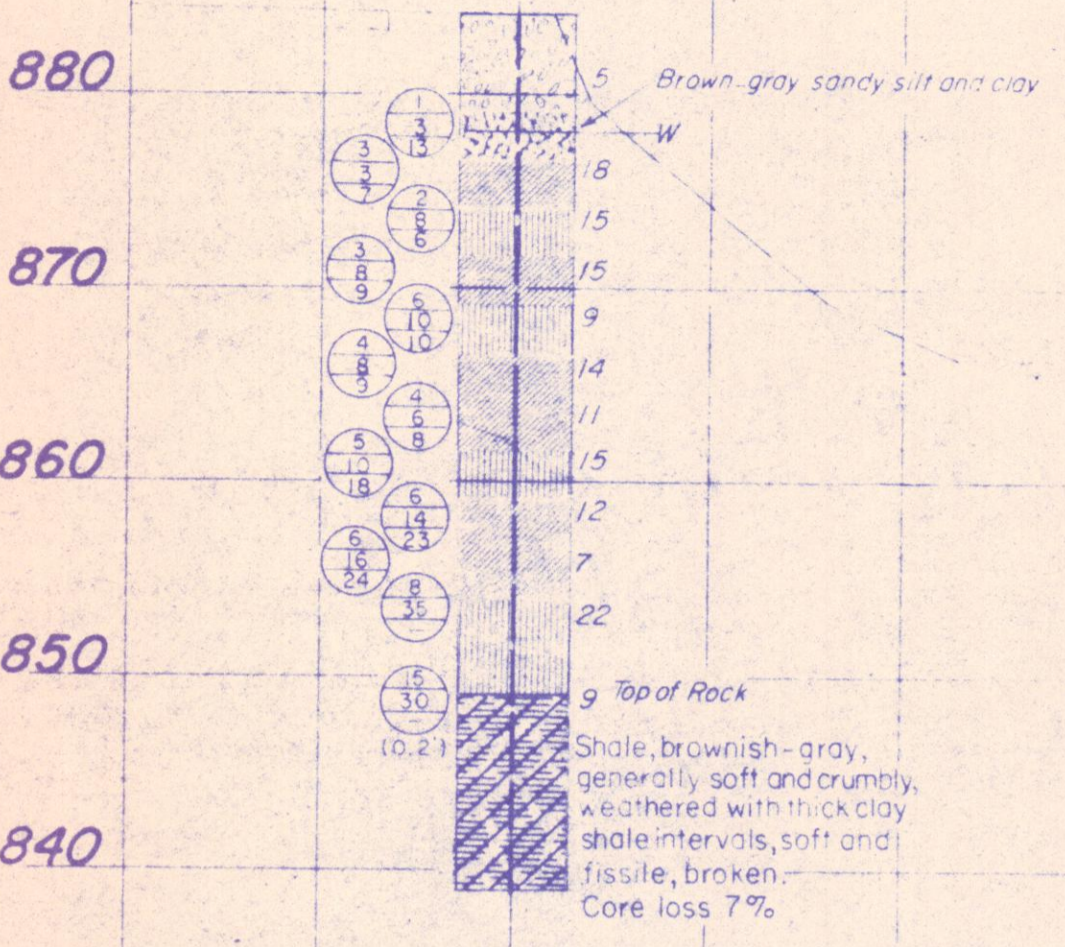
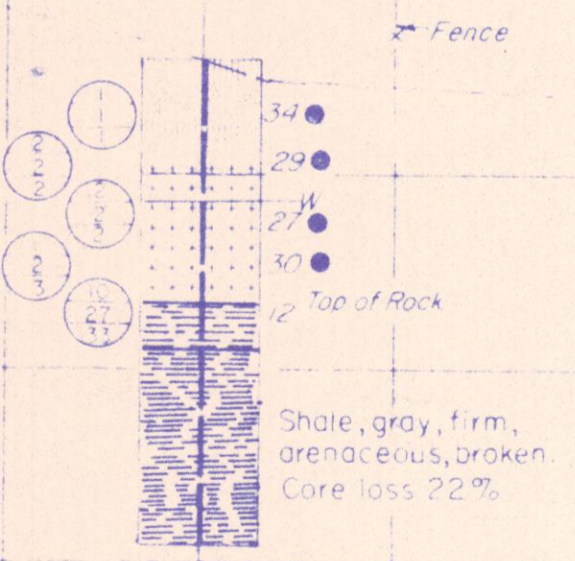





STA. 161+50

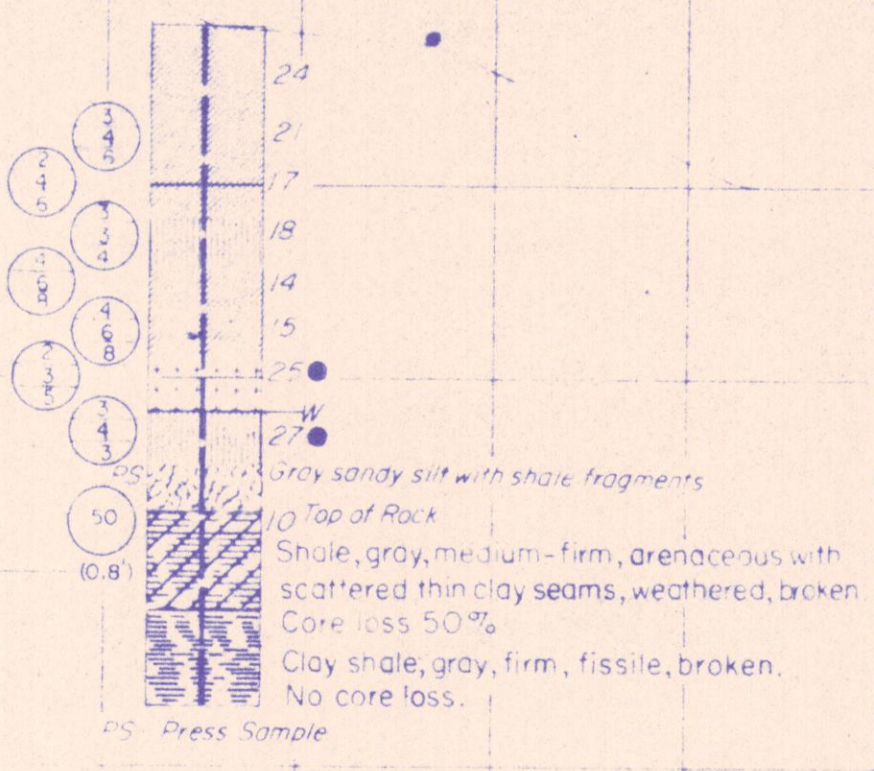

STA. 160+50

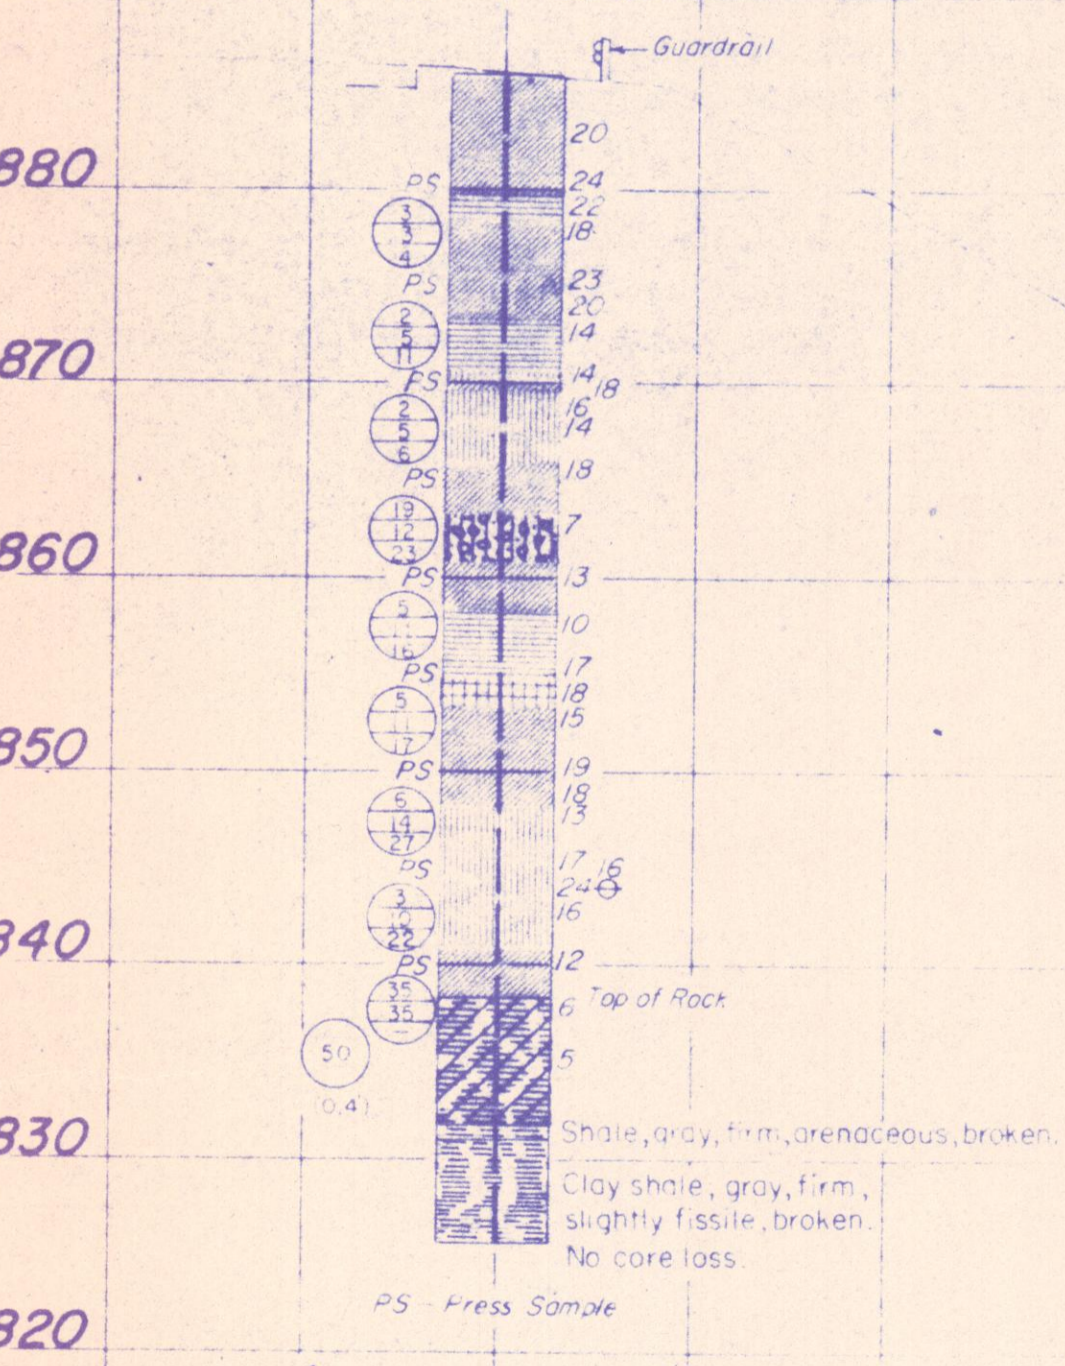

STA. 160+00

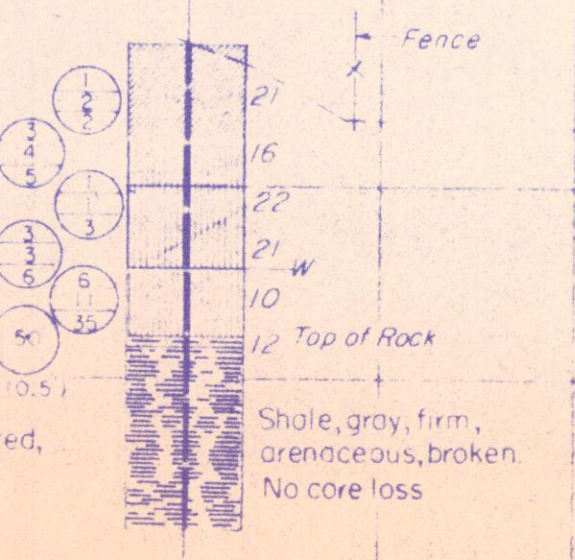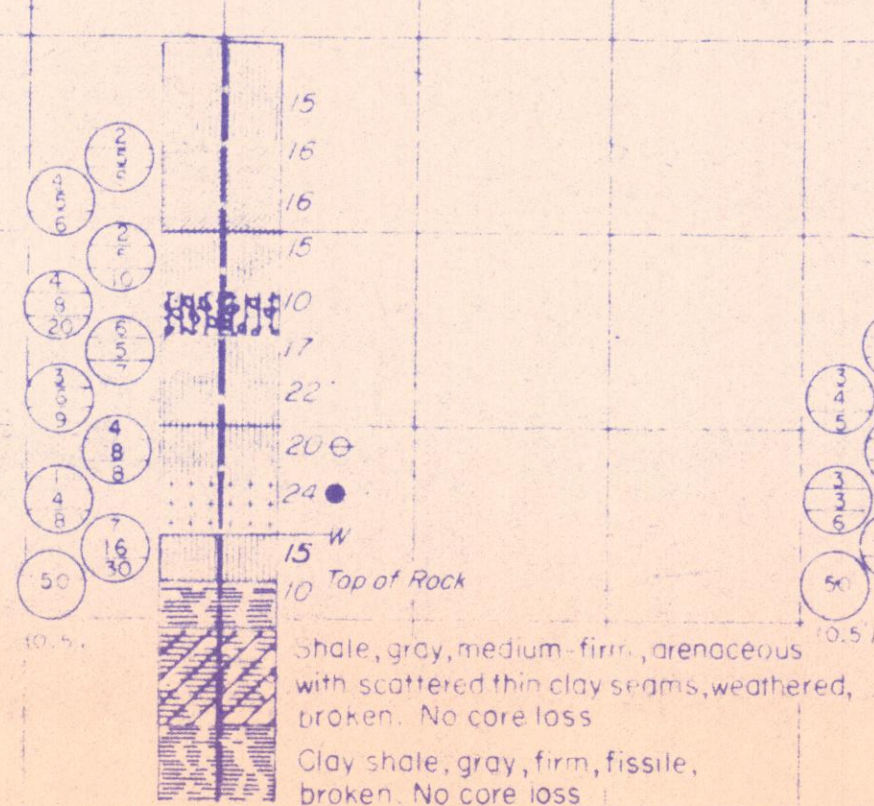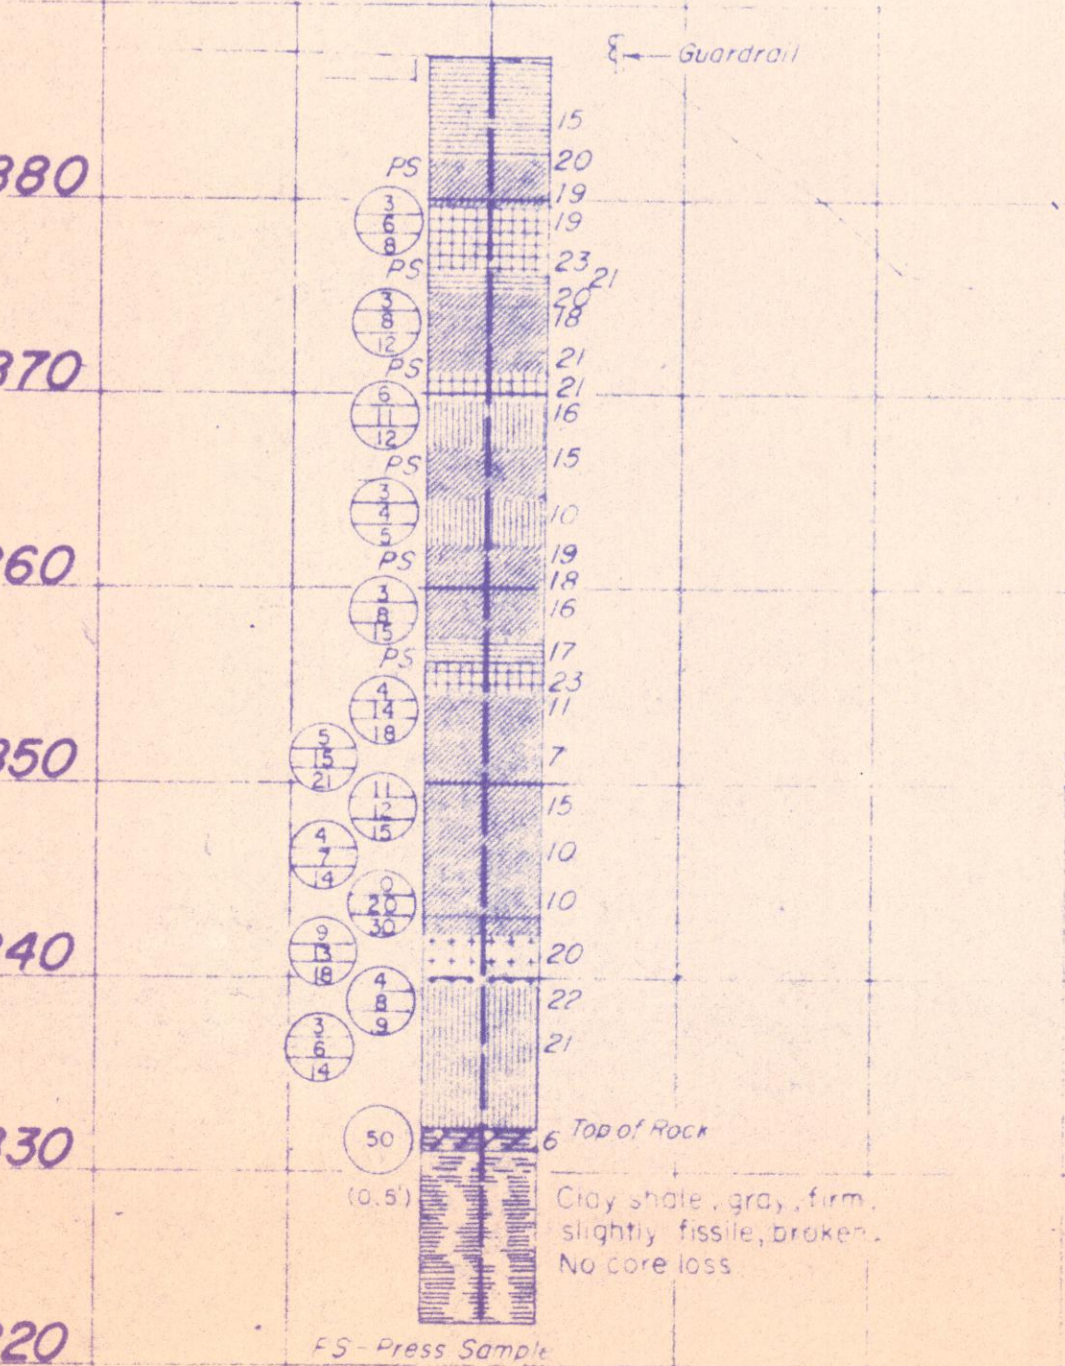

10 20 30 40 50 60 70 80 90 100 110 120 130 140 150 160

LANDSLIDE INVESTIGATION
MUSKINGUM COUNTY
MUS - 70 - 16.05
OHIO DEPARTMENT OF TRANSPORTATION
DIVISION OF HIGHWAYS TESTING LABORATORY
1600 WEST BROAD STREET COLUMBUS, OHIO 43221

