


GRATIOT

LICKING CO. HOPEWELL TWP.
SEC. 21 T-1 R-10 U.S.M.L.

FED. RD. DIVISION	STATE	PROJECT
2	OHIO	

MUS-70-(0.78)(1.43)

R/W PLAN
LIMITED ACCESS

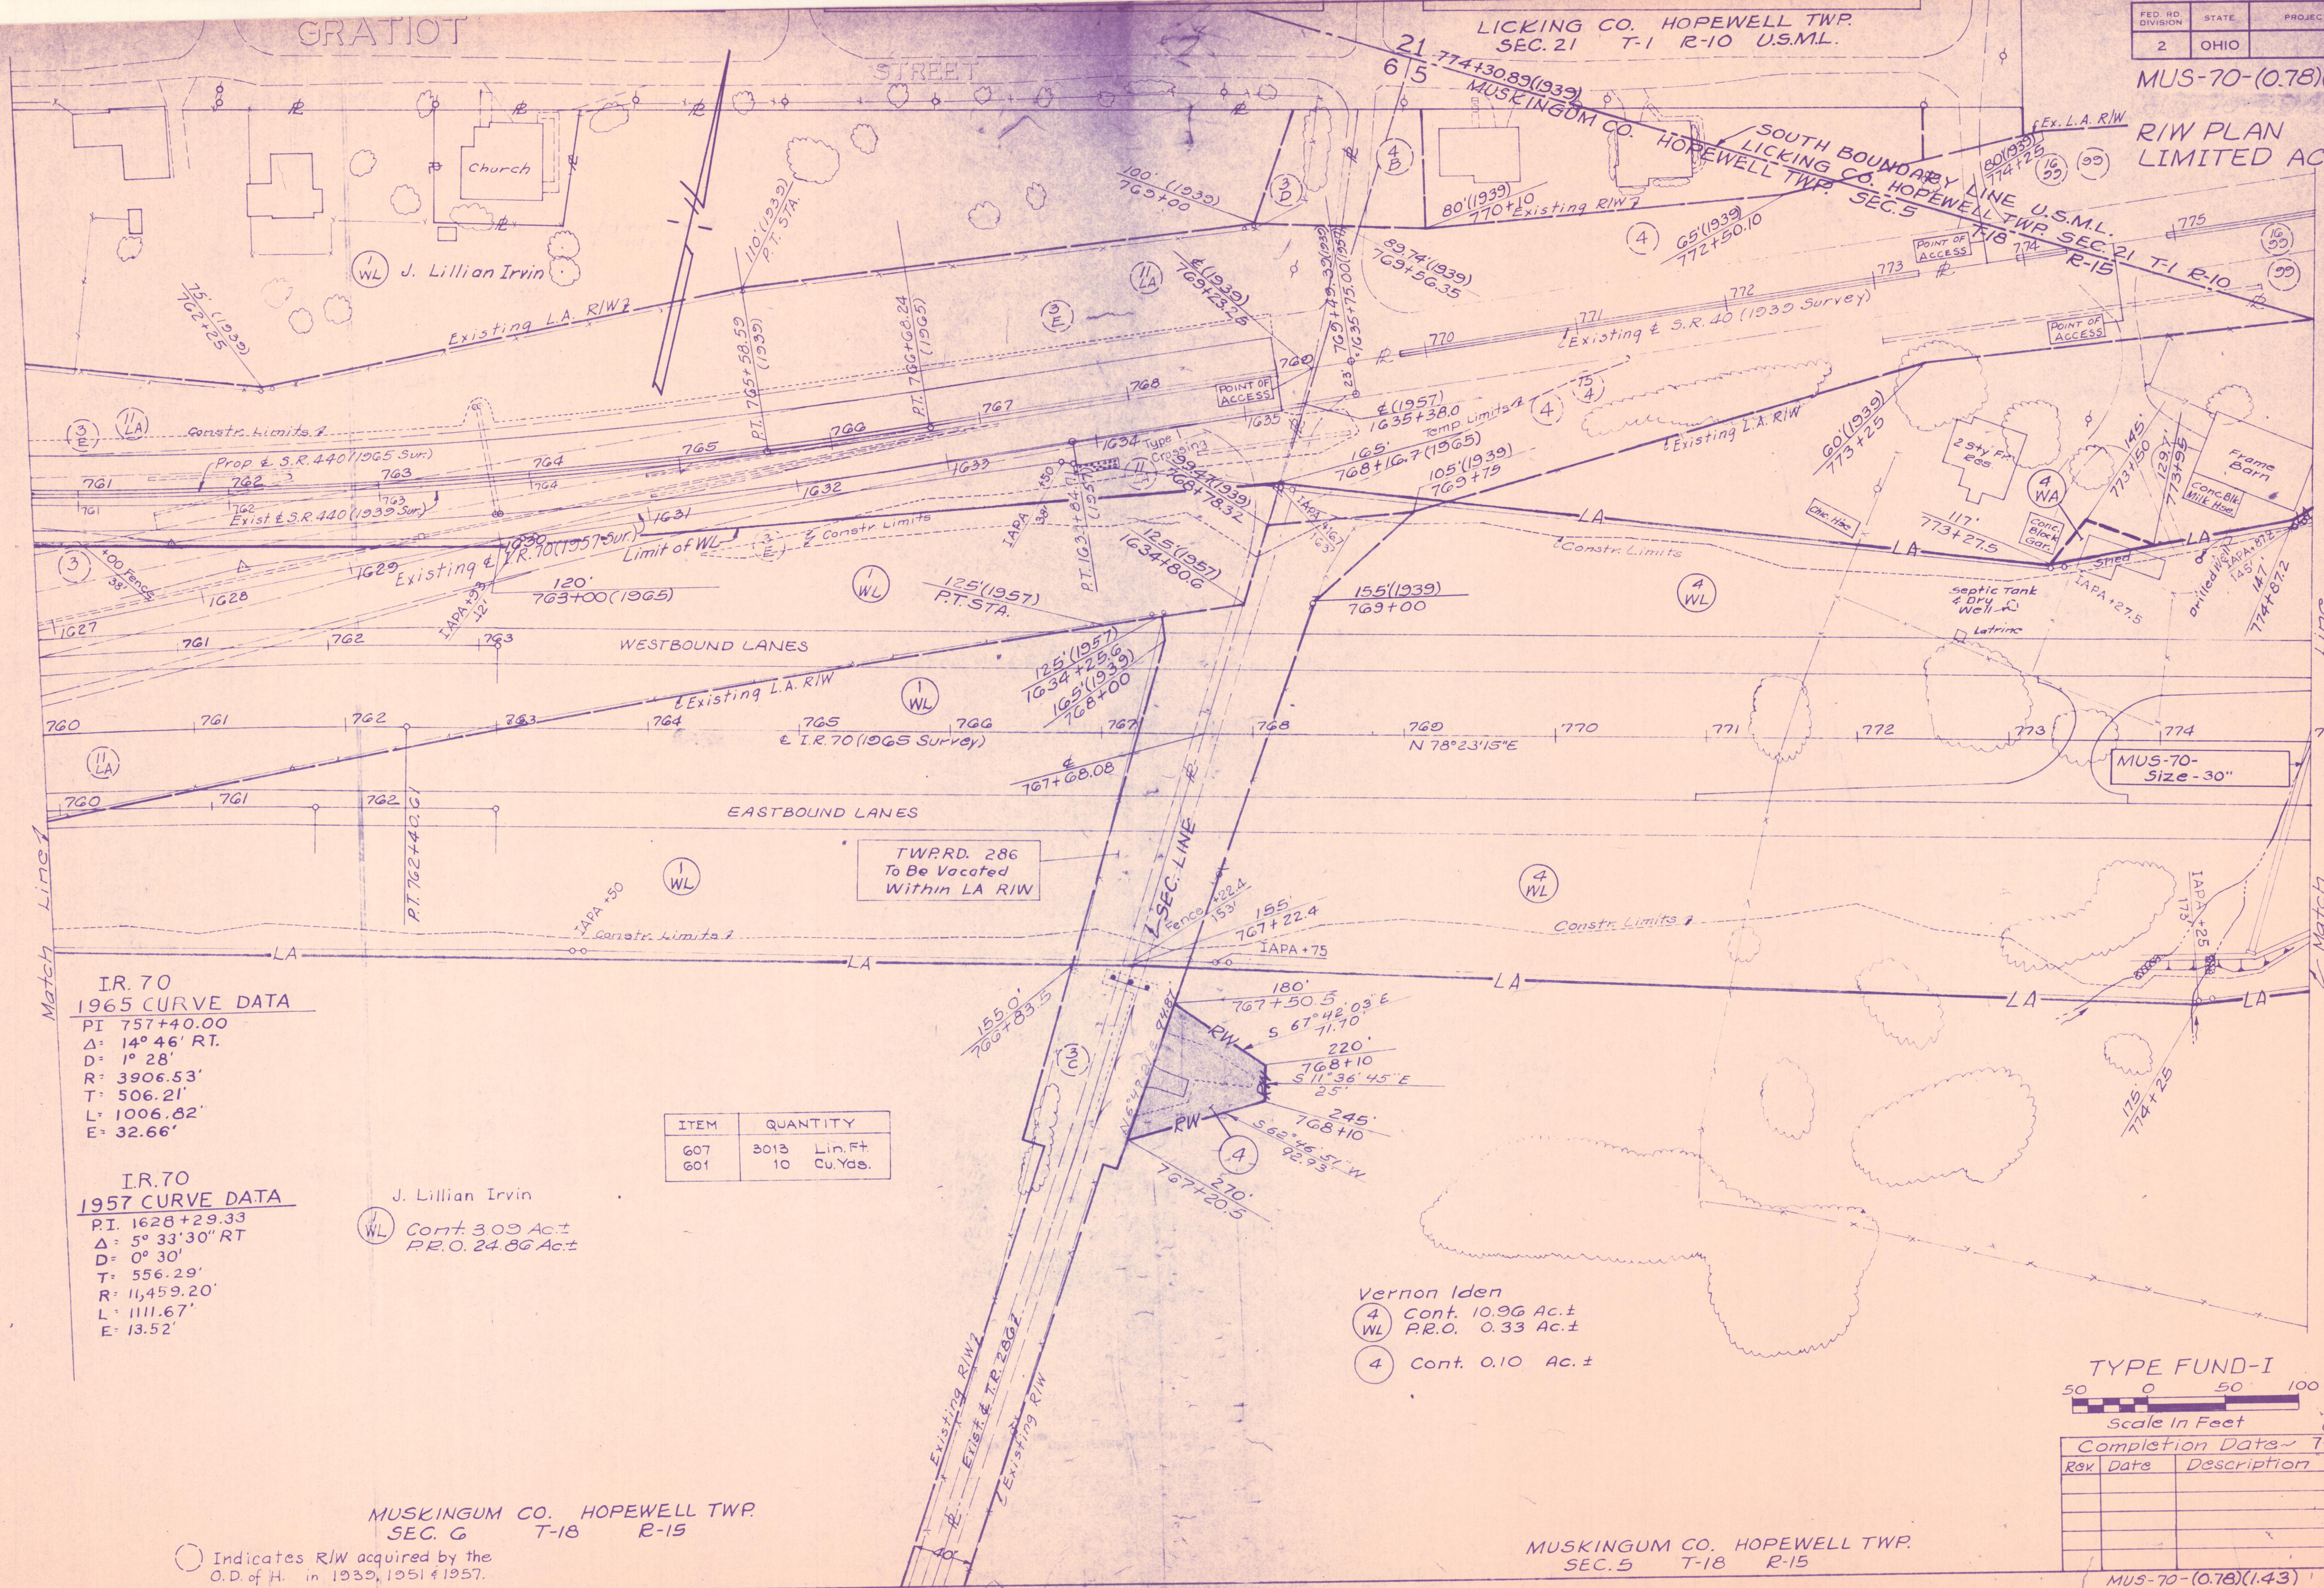

IR. 70
1965 CURVE DATA
PI 757+40.00
Δ: 14° 46' RT.
D: 1° 28'
R: 3906.53'
T: 506.21'
L: 1006.82'
E: 32.66'

IR. 70
1957 CURVE DATA
PI 1628+29.33
Δ: 5° 33' 30" RT
D: 0° 30'
T: 556.29'
R: 11,459.20'
L: 1111.67'
E: 13.52'

ITEM	QUANTITY
607	3013 Lin. Ft.
601	10 Cu. Yds.

J. Lillian Irvin
Cont. 3.09 Ac.±
P.R.O. 24.86 Ac.±

Vernon Iden
4 Cont. 10.96 Ac.±
WL P.R.O. 0.33 Ac.±
4 Cont. 0.10 Ac.±

MUSKINGUM CO. HOPEWELL TWP.
SEC. 6 T-18 R-15

MUSKINGUM CO. HOPEWELL TWP.
SEC. 5 T-18 R-15

TYPE FUND-I
Scale in Feet
Note: Location Plan
Recorded in Bk. II,
Pg. 51 & 52 in the MUS.
Co. Plat Records.

Rev	Date	Description

Indicates R/W acquired by the
O.D. of H. in 1939, 1951 & 1957.

MUS-70-(0.78)(1.43) 760+00
775+00