


MUSKINGUM CO. HOPEWELL TWP.  
LOT 15 T-1 R-9 U.S.M.L.

Bernard Porter &  
Marie Porter  
16 Cont. 66.68 Ac.±  
WL P.R.O. 0.66 Ac.±  
16 Cont. 0.13 Ac.±  
16 A Cont. 0.14 Ac.±

| FED. RD. DIVISION | STATE | PROJECT |
|-------------------|-------|---------|
| 2                 | OHIO  |         |

MUS-70-(0.78)(1.43)  
R/W PLANS  
LIMITED ACCESS

19  
29

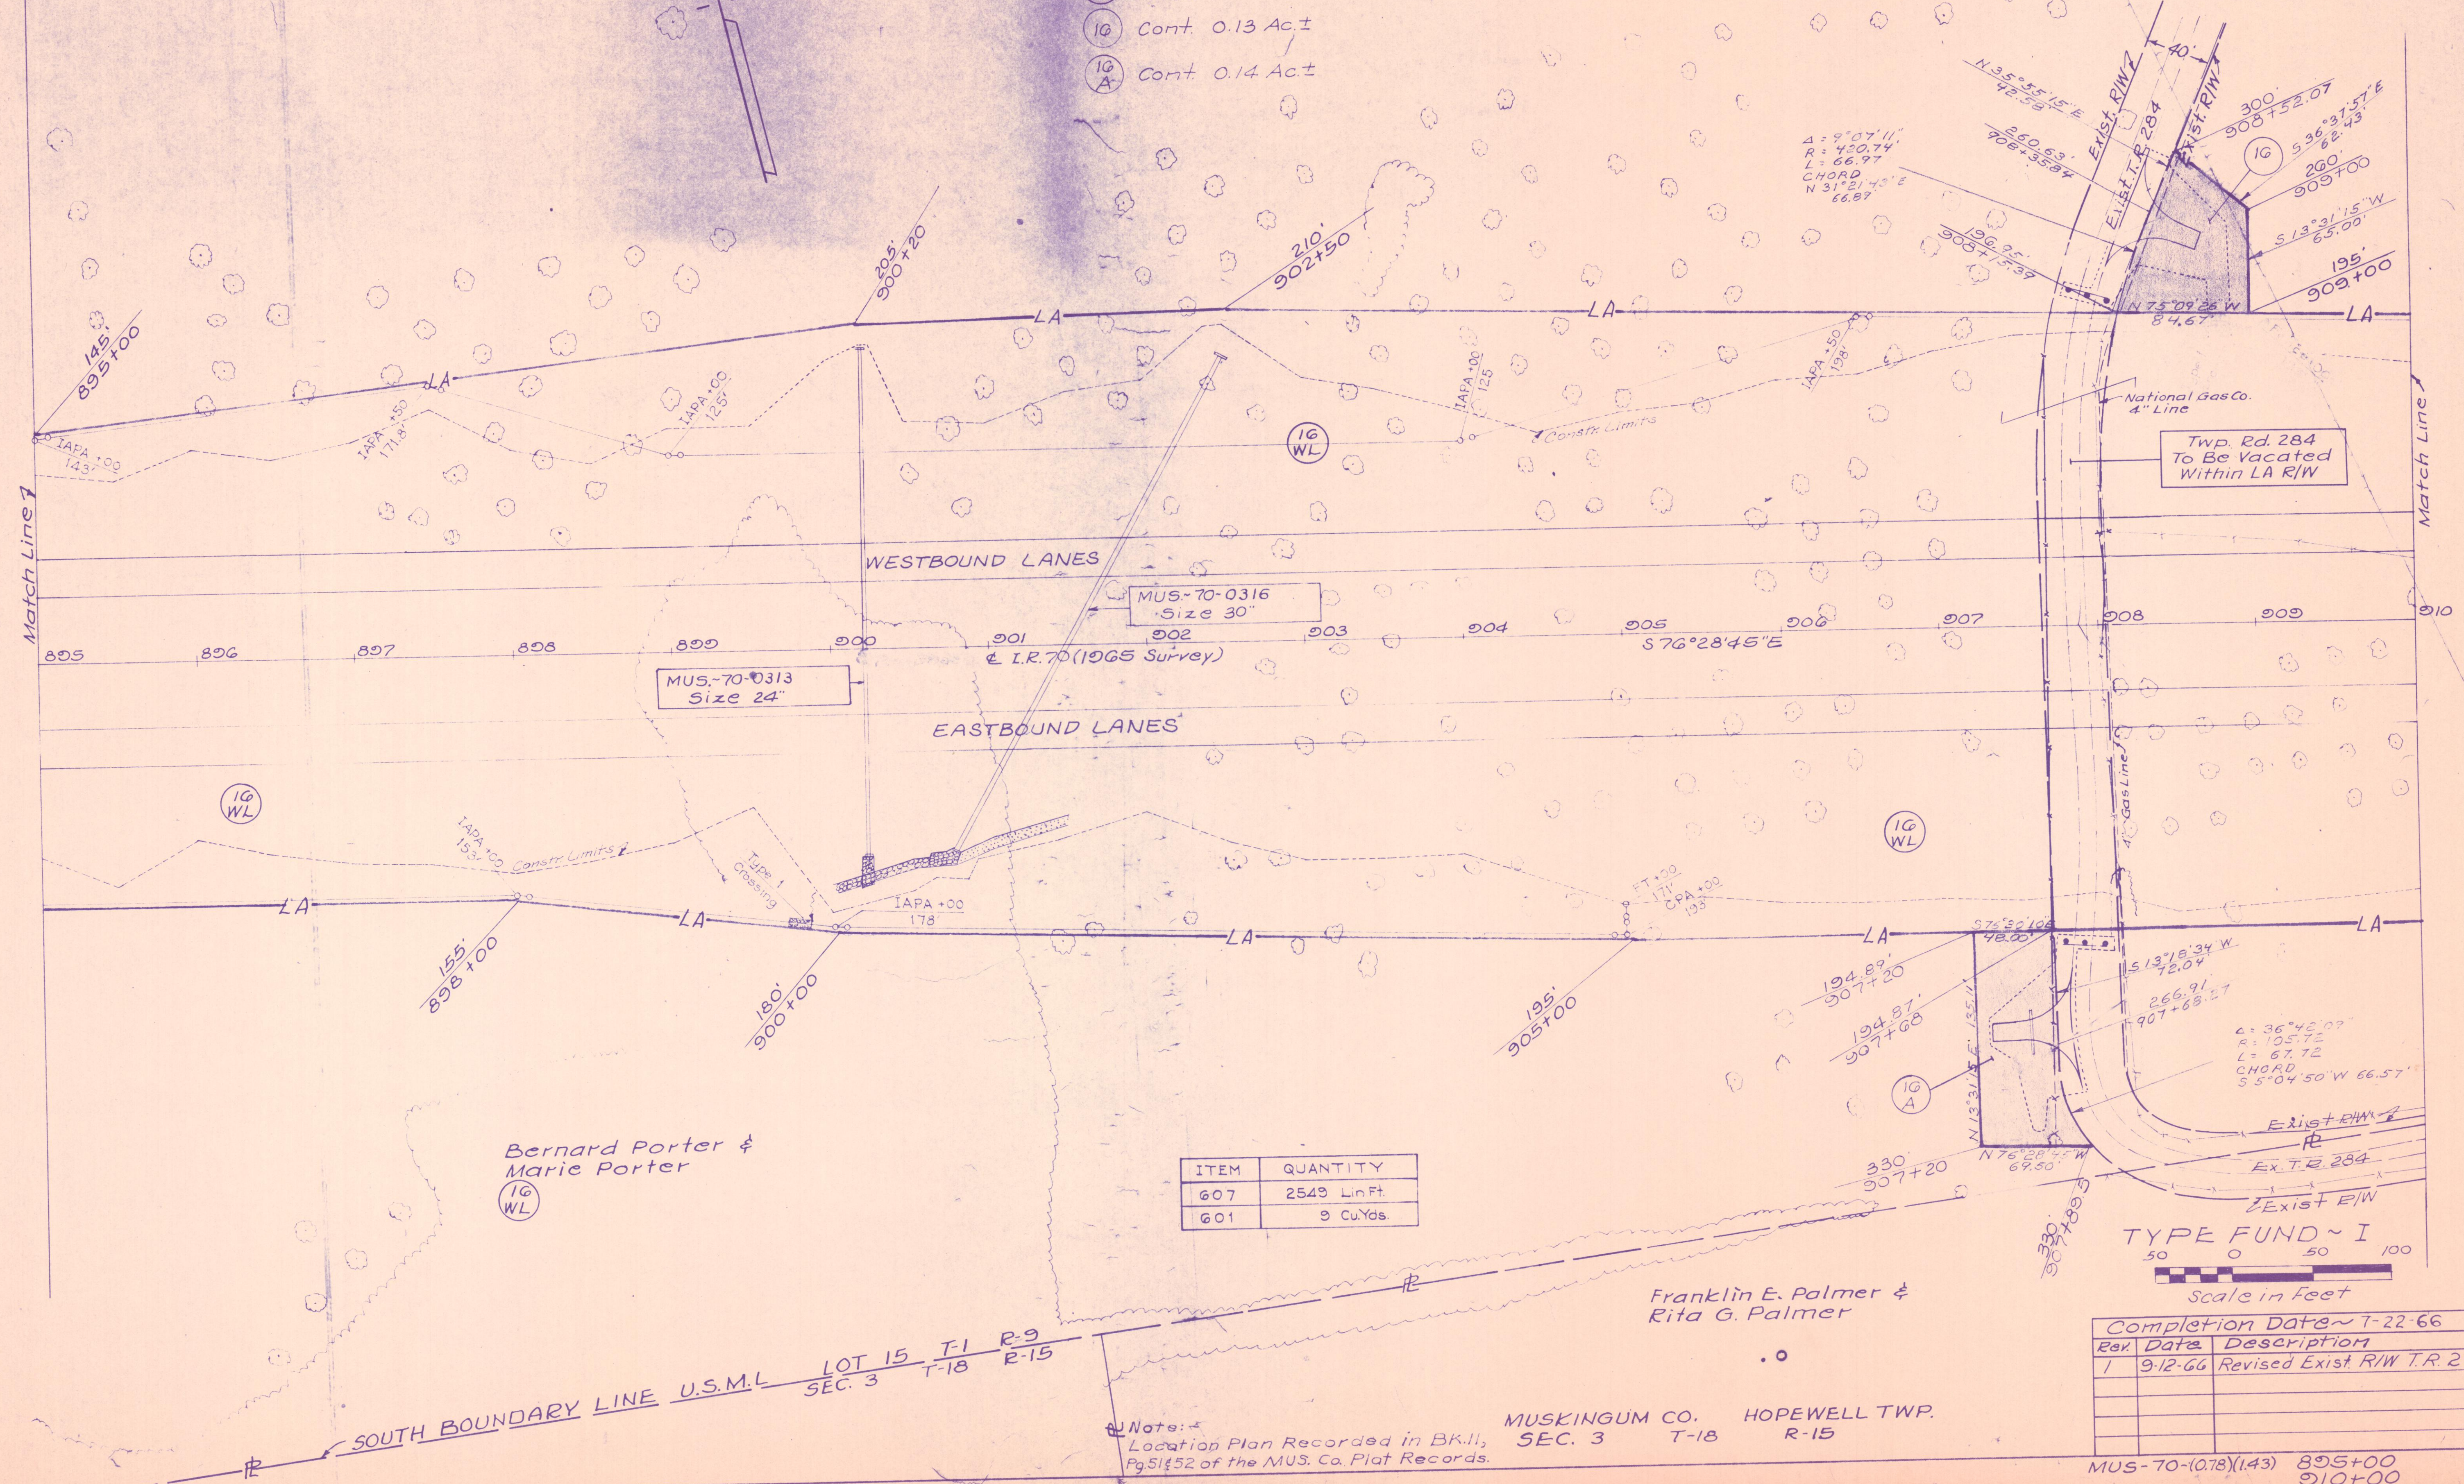

| ITEM | QUANTITY     |
|------|--------------|
| 607  | 2549 Lin.Ft. |
| 601  | 9 Cu.Yds.    |

Note:  
Location Plan Recorded in BK.II,  
Pg.51&52 of the MUS. Co. Plat Records.

MUSKINGUM CO. HOPEWELL TWP.  
SEC. 3 T-18 R-15

| Completion Date ~ 7-22-66 |                            |
|---------------------------|----------------------------|
| Rev. Date                 | Description                |
| 1 9-12-66                 | Revised Exist R/W T.R. 284 |
|                           |                            |
|                           |                            |
|                           |                            |
|                           |                            |

MUS-70-(0.78)(1.43) 895+00  
910+00

19