

MUS-70-(0.78)(1.43)
LIC-70-29.80
R/W PLAN
LIMITED ACCESS

R/W FENCE LEGEND


- R/W Fence
- I.A.P.A. Intermediate Anchor Post Assembly
 - C.P.A. Corner Post Assembly
 - A.C. Abutment Connection
 - E.P.A. End Post Assembly
 - FT. * Fence Terminal at toe of fill slope or at top of cut slope

* See Sheet No. 13 for details

ITEM	QUANTITY
607	392 Lin. Ft.
601	

J. Lillian Irvin
Cont. 3.09 Ac. ±
R/O. 24.86 Ac. ±

MUSKINGUM CO., HOPEWELL TWP.
SEC. 6 T~18 R~15

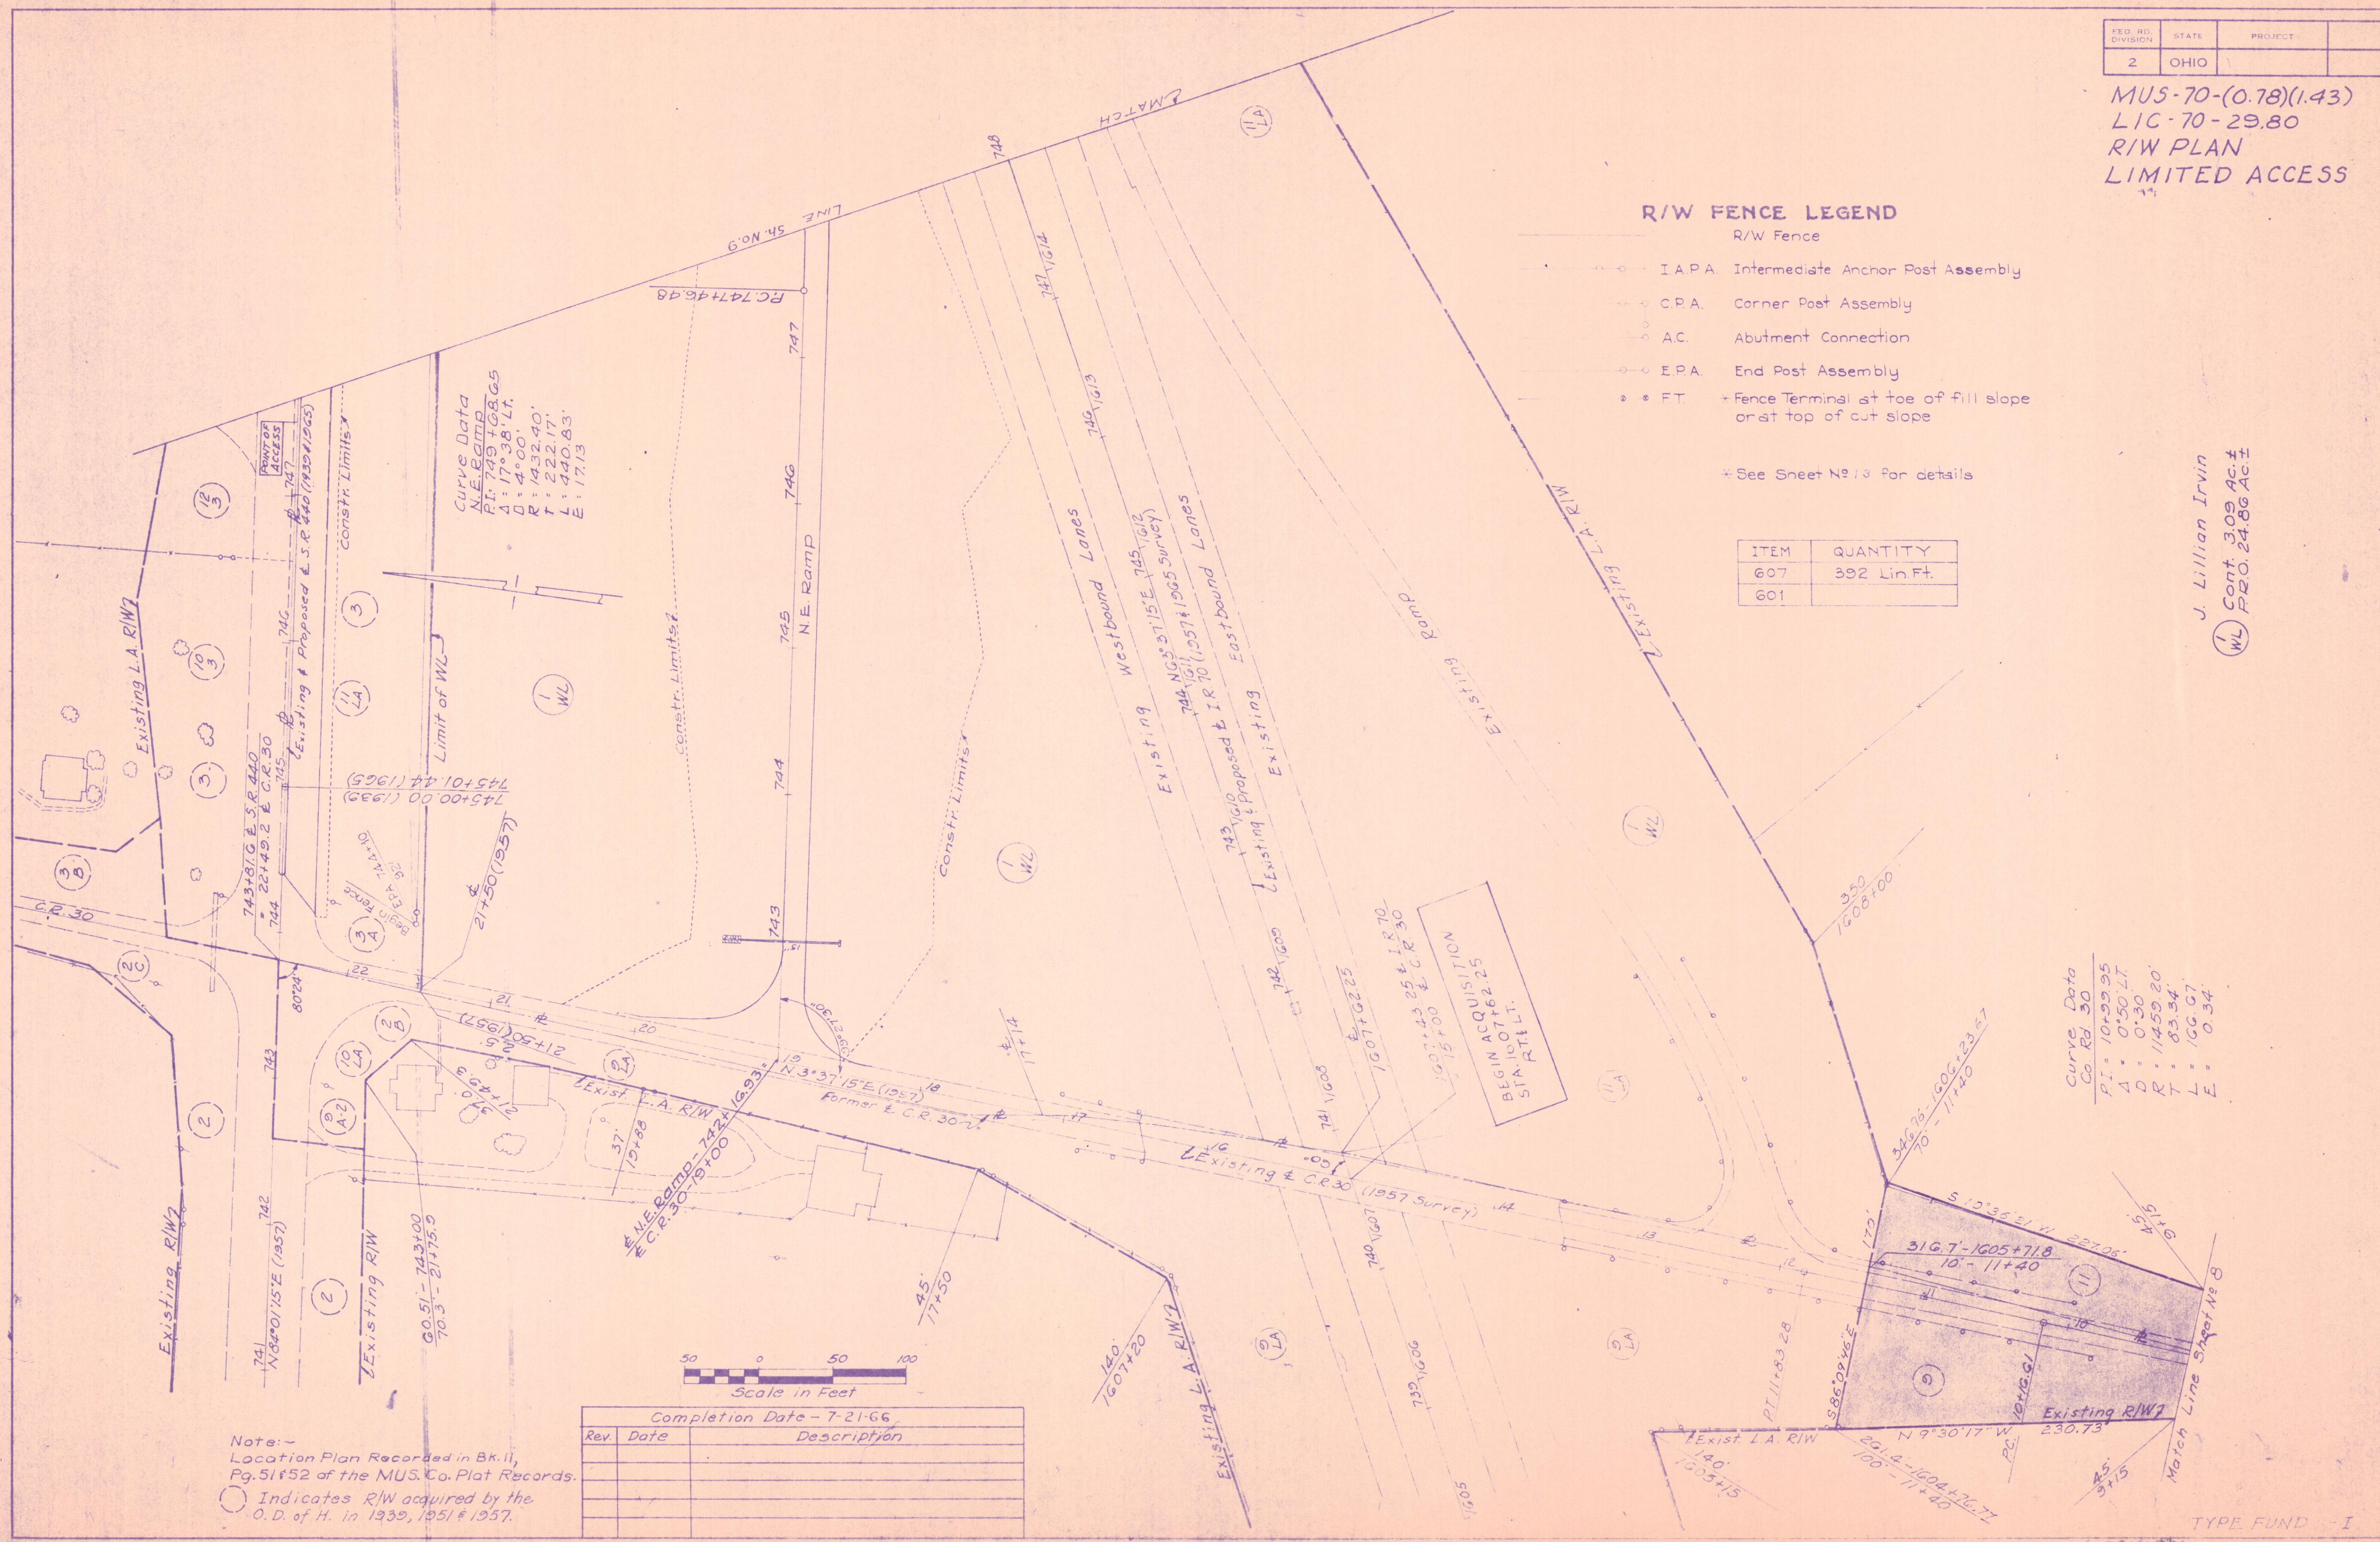

Note: ~
Location Plan Recorded in Bk. 11,
Pg. 51 & 52 of the MUS. Co. Plat Records.
○ Indicates R/W acquired by the
O.D. of H. in 1939, 1951 & 1957.

Completion Date - 7-21-66		
Rev.	Date	Description

Curve Data
Co. Rd. 30
PI = 10+99.95
Δ = 0°50' LT
D = 0°30'
R = 11459.20'
T = 83.34'
L = 166.67'
E = 0.34'

TYPE FUND - I