

NOTE:
See Supplemental Sheet R/W 4
for Parcel Nos. 27-S, 29A-S,
29C-S, 29LA, 29A-LA, & 29B-LA.

○ Denotes MUS-40-11.52 Parcels
○ Denotes MUS-40-11.33 Parcels

U.S. 40


P.L. 136+40.00
Δ = 28° 57' 41"
D = 2' 00"
L₁ = 200'
L₂ = 840'
L₃ = 1288.07'
L₄ = 2864.79'
θ₁ = 2' 00"
θ₂ = 199.98°
θ₃ = 6.33°
θ₄ = 94.60°
S = 0.0471°
D.S. = 60 MPH

FED. RD. DIVISION	STATE	PROJECT	6
2	OHIO		9

MUSKINGUM COUNTY
MUS-70-10.65-11.52-11.78
LIMITED ACCESS

The following parcels are owned by
The Commissioners of Muskingum County:

- 35C-LA
- 35C-TS
- 35D-LA
- 35E-LA
- 35F-LA
- 35G-LA
- 35H-LA
- 35C

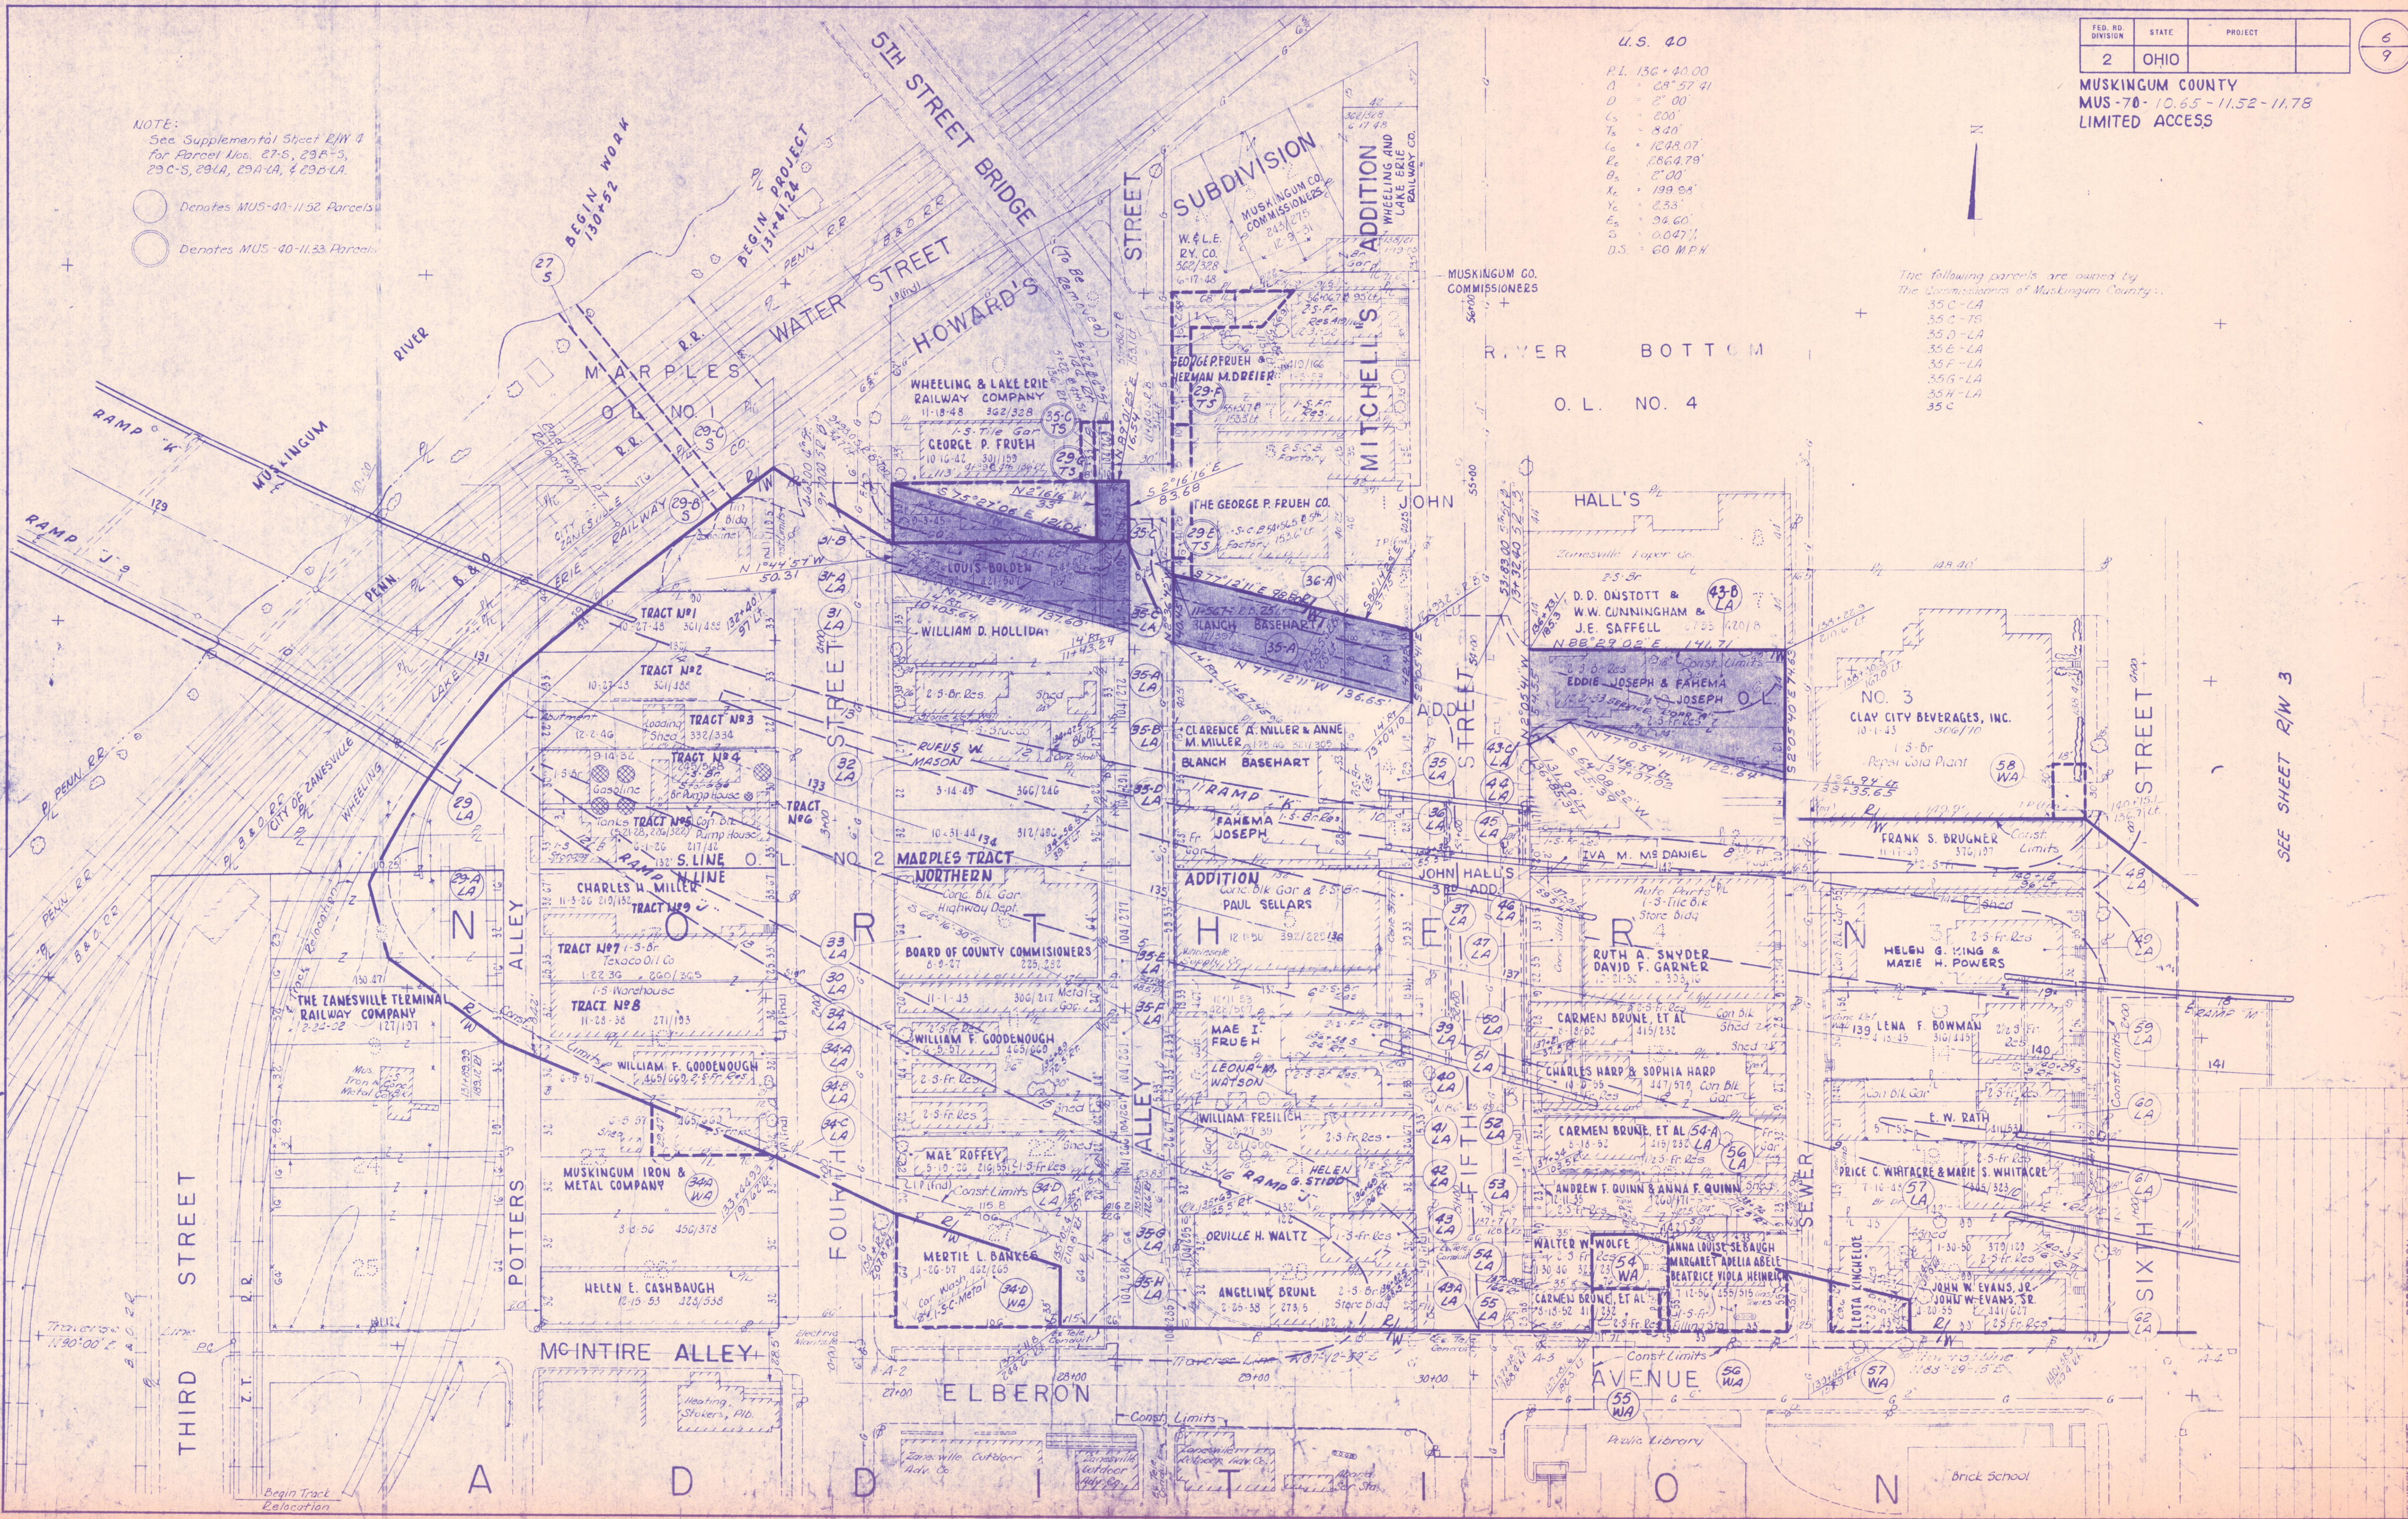

SEE SHEET R/W 3