

MUSKINGUM CO. PERRY TWP  
SEC. 12 1ST QTR. T-1 R-6 U.S.M.L.

| FED. RD.<br>DIVISION | STATE | PROJECT |  |
|----------------------|-------|---------|--|
| 2                    | OHIO  |         |  |


MUS-70-17.74  
R/W PLAN  
LIMITED ACCESS  
(Formerly MUS-40-18.01)

Evan H. Purviance

|      |        |       |     |
|------|--------|-------|-----|
| (97) | Cont.  | 21.33 | Ac± |
| LA   | P.R.O. | 0.33  | Ac± |

(97) Cont 1.07 Ac. ±  
A P.R.O. 0.07 Ac. ±

(97)  
V Cont. 0.15 Ac.±

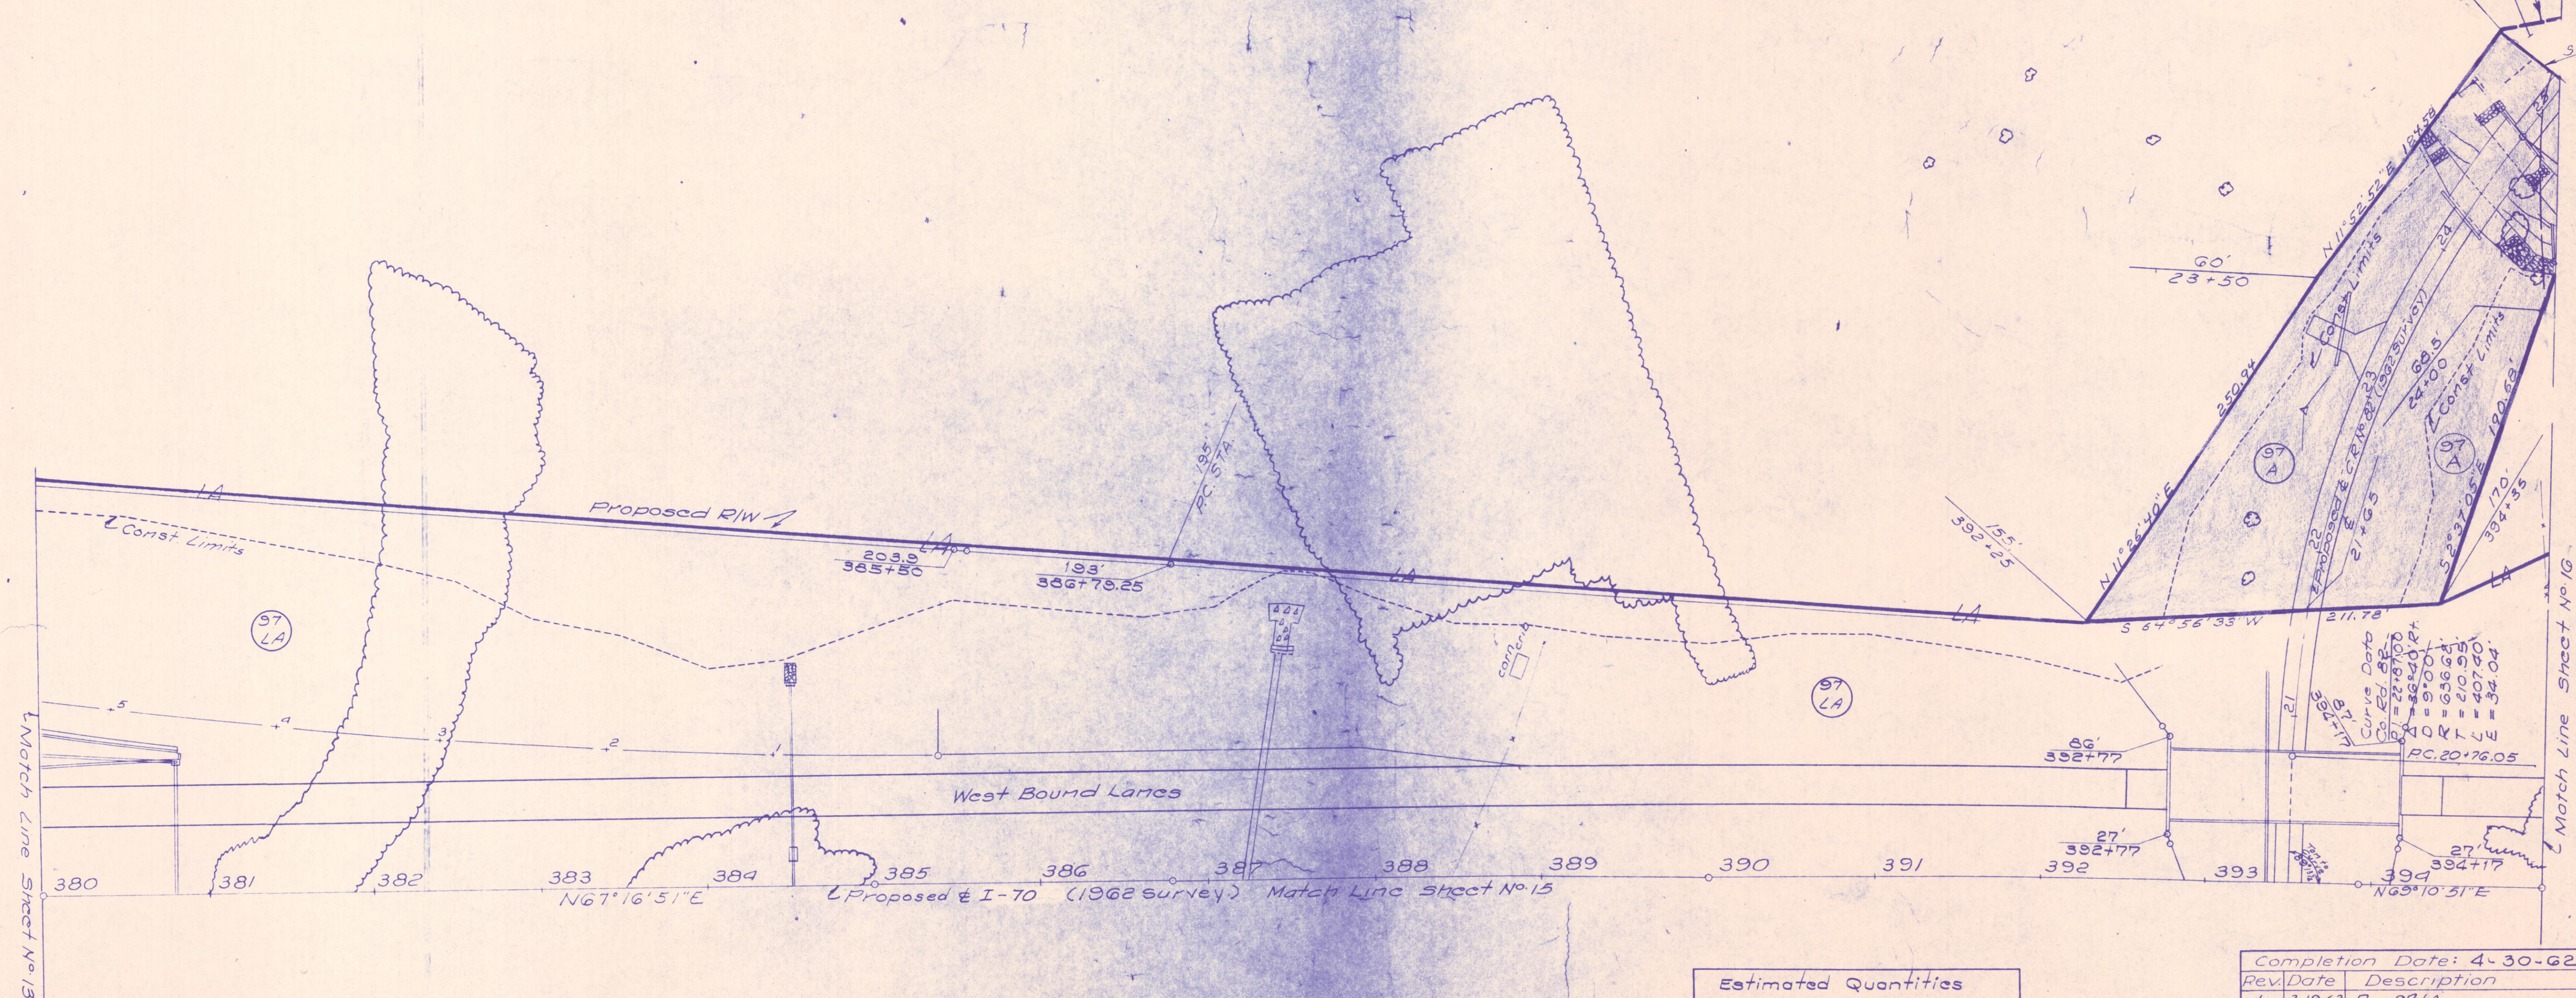

| Estimated Quantities |              |
|----------------------|--------------|
| 1-25 Fence           | 1536 Lin.Ft. |

Completion Date: 4-30-62

| Rev. | Date | Description |
|------|------|-------------|
|------|------|-------------|

|   |         |            |
|---|---------|------------|
| 1 | 3-19-63 | Par. 97-LA |
|---|---------|------------|