


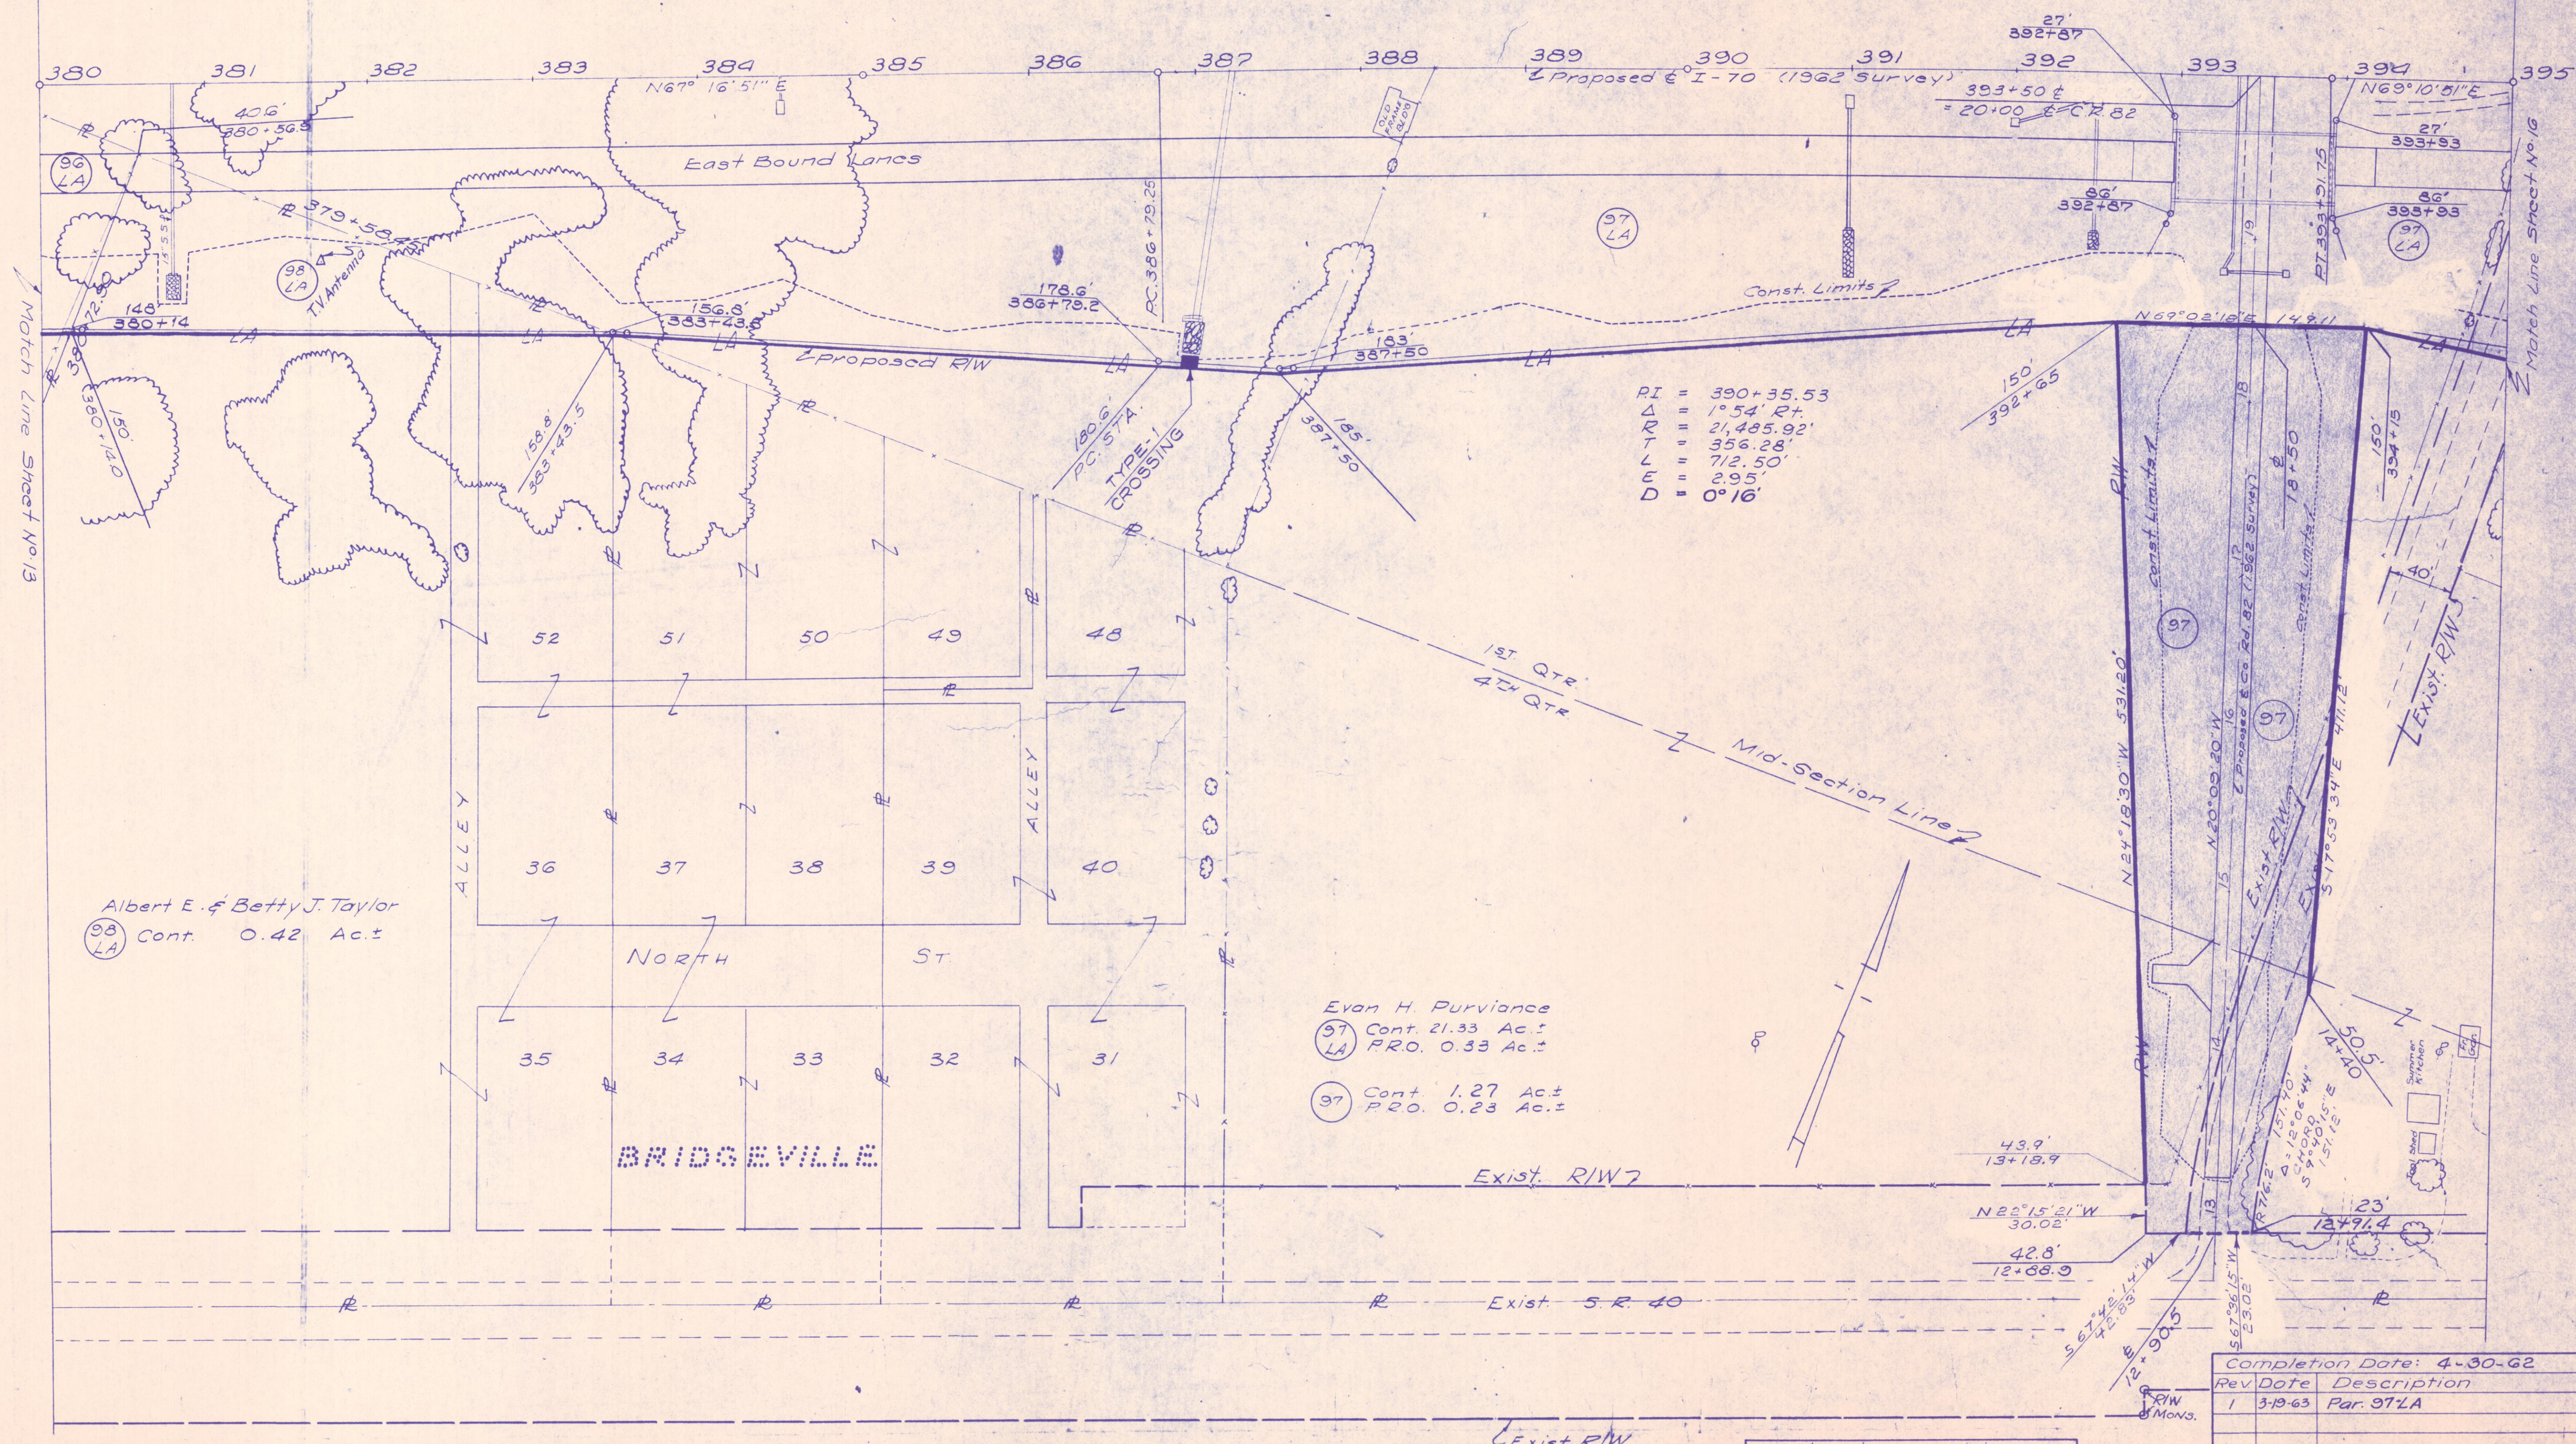

PI = 390+35.53
 Δ = 1°54' R+
 R = 21,485.92'
 T = 356.28'
 L = 712.50'
 E = 2.95'
 D = 0°16'

Albert E. & Betty J. Taylor
 98 LA Cont. 0.42 Ac.±

Evan H. Purviance
 97 Cont. 21.33 Ac.±
 97 LA PRO. 0.33 Ac.±
 97 Cont. 1.27 Ac.±
 97 PRO. 0.23 Ac.±

Note: ~
 Location Plan recorded in BK.10,
 Pg. 59 of Mus. Co. Plat Rec.

MUSKINGUM CO. PERRY TWP
 SEC. 12 1ST & 4TH QTR T-1 R-6 U.S.M.L.

Estimated Quantities
 I-25 Fence 1552 Lin.Ft.
 I-10 D. Rock 5 Cu. Yds.

Completion Date: 4-30-62	
Rev. Date	Description
1 3-19-63	Par. 97 LA