


Note:-
Location Plan Recorded in Book 10,
Page 59, Mus. Co. Plat Rec.

355



(74
X) Cont. 1.02 Ac. ±

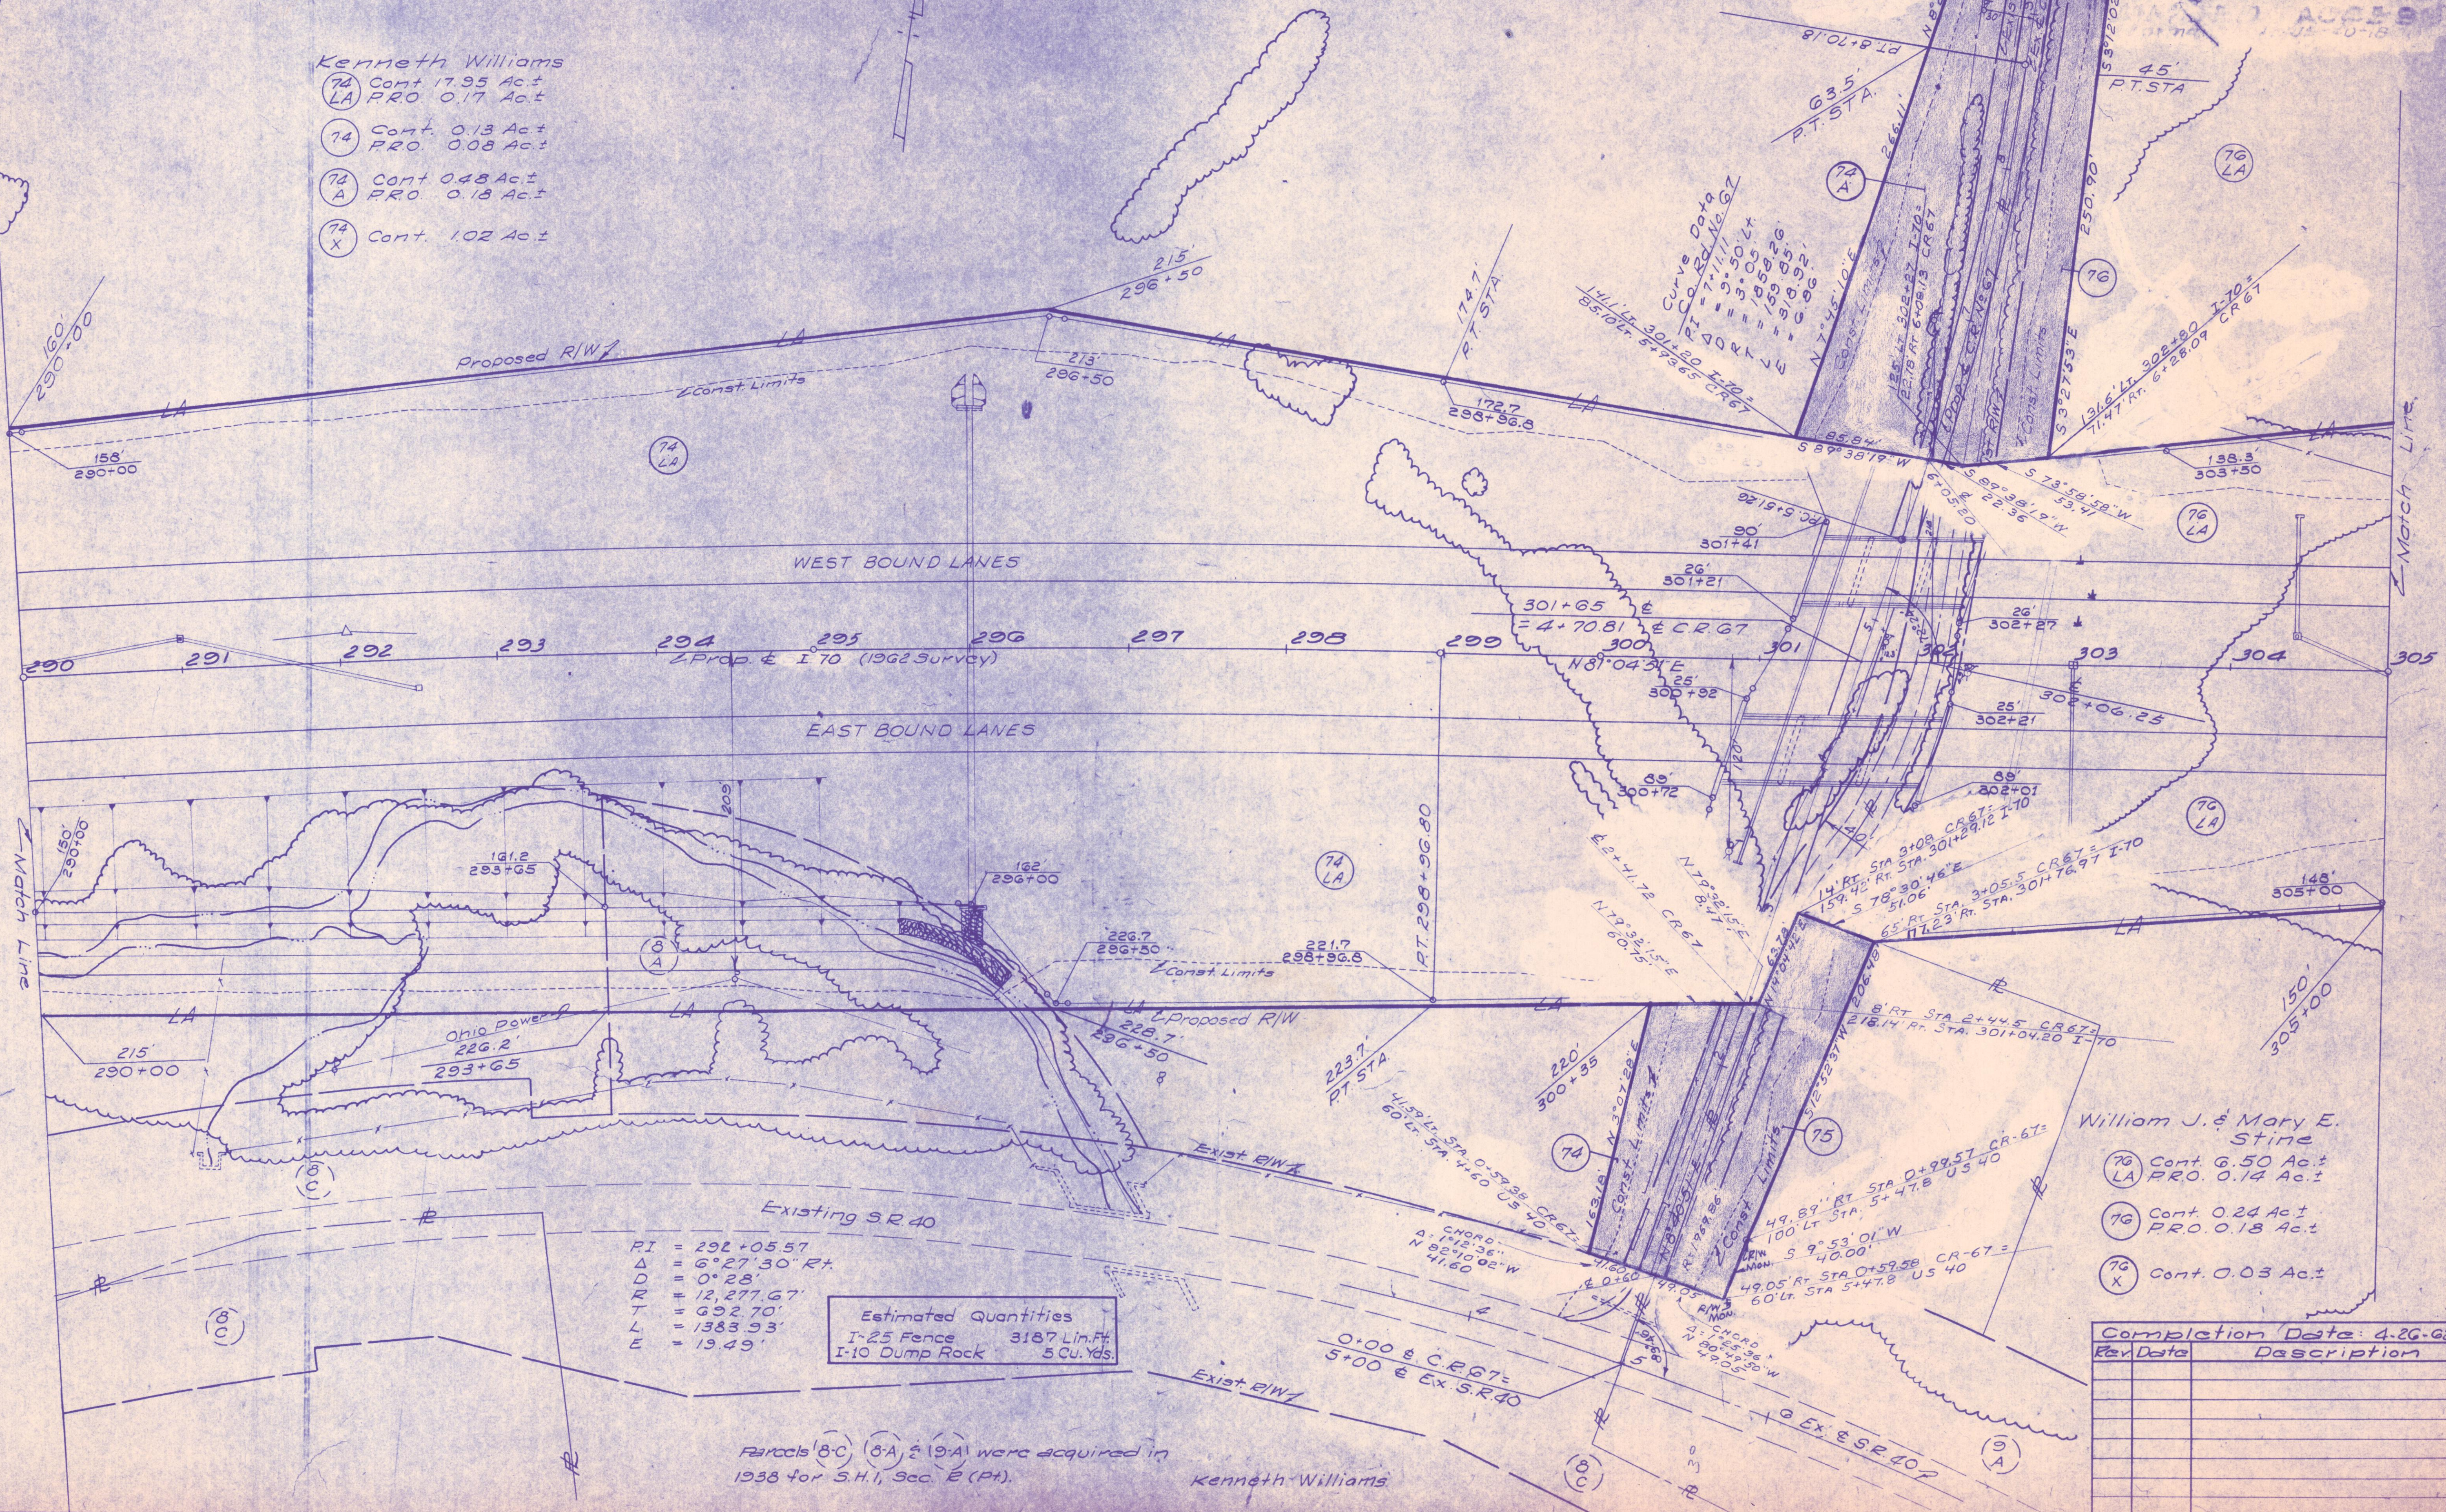

Parcels (8-C), (8-A), & (9-A) were acquired in 1938 for S.H.I., Sec. E (Pt.).

Kenneth Williams

William J. & Mary E.
Stine

(76)
X Cont. 0.03 Ac.±

Completion Date: 4-26-62

[illegible]