


Wayne A. Boetcher &  
Edna C. Boetcher

Muskingum Co. Falls Twp.  
3rd Qtr. T-1 R-8 U.S.M.L.

Earl L. Boetcher & Ella L. Boetcher

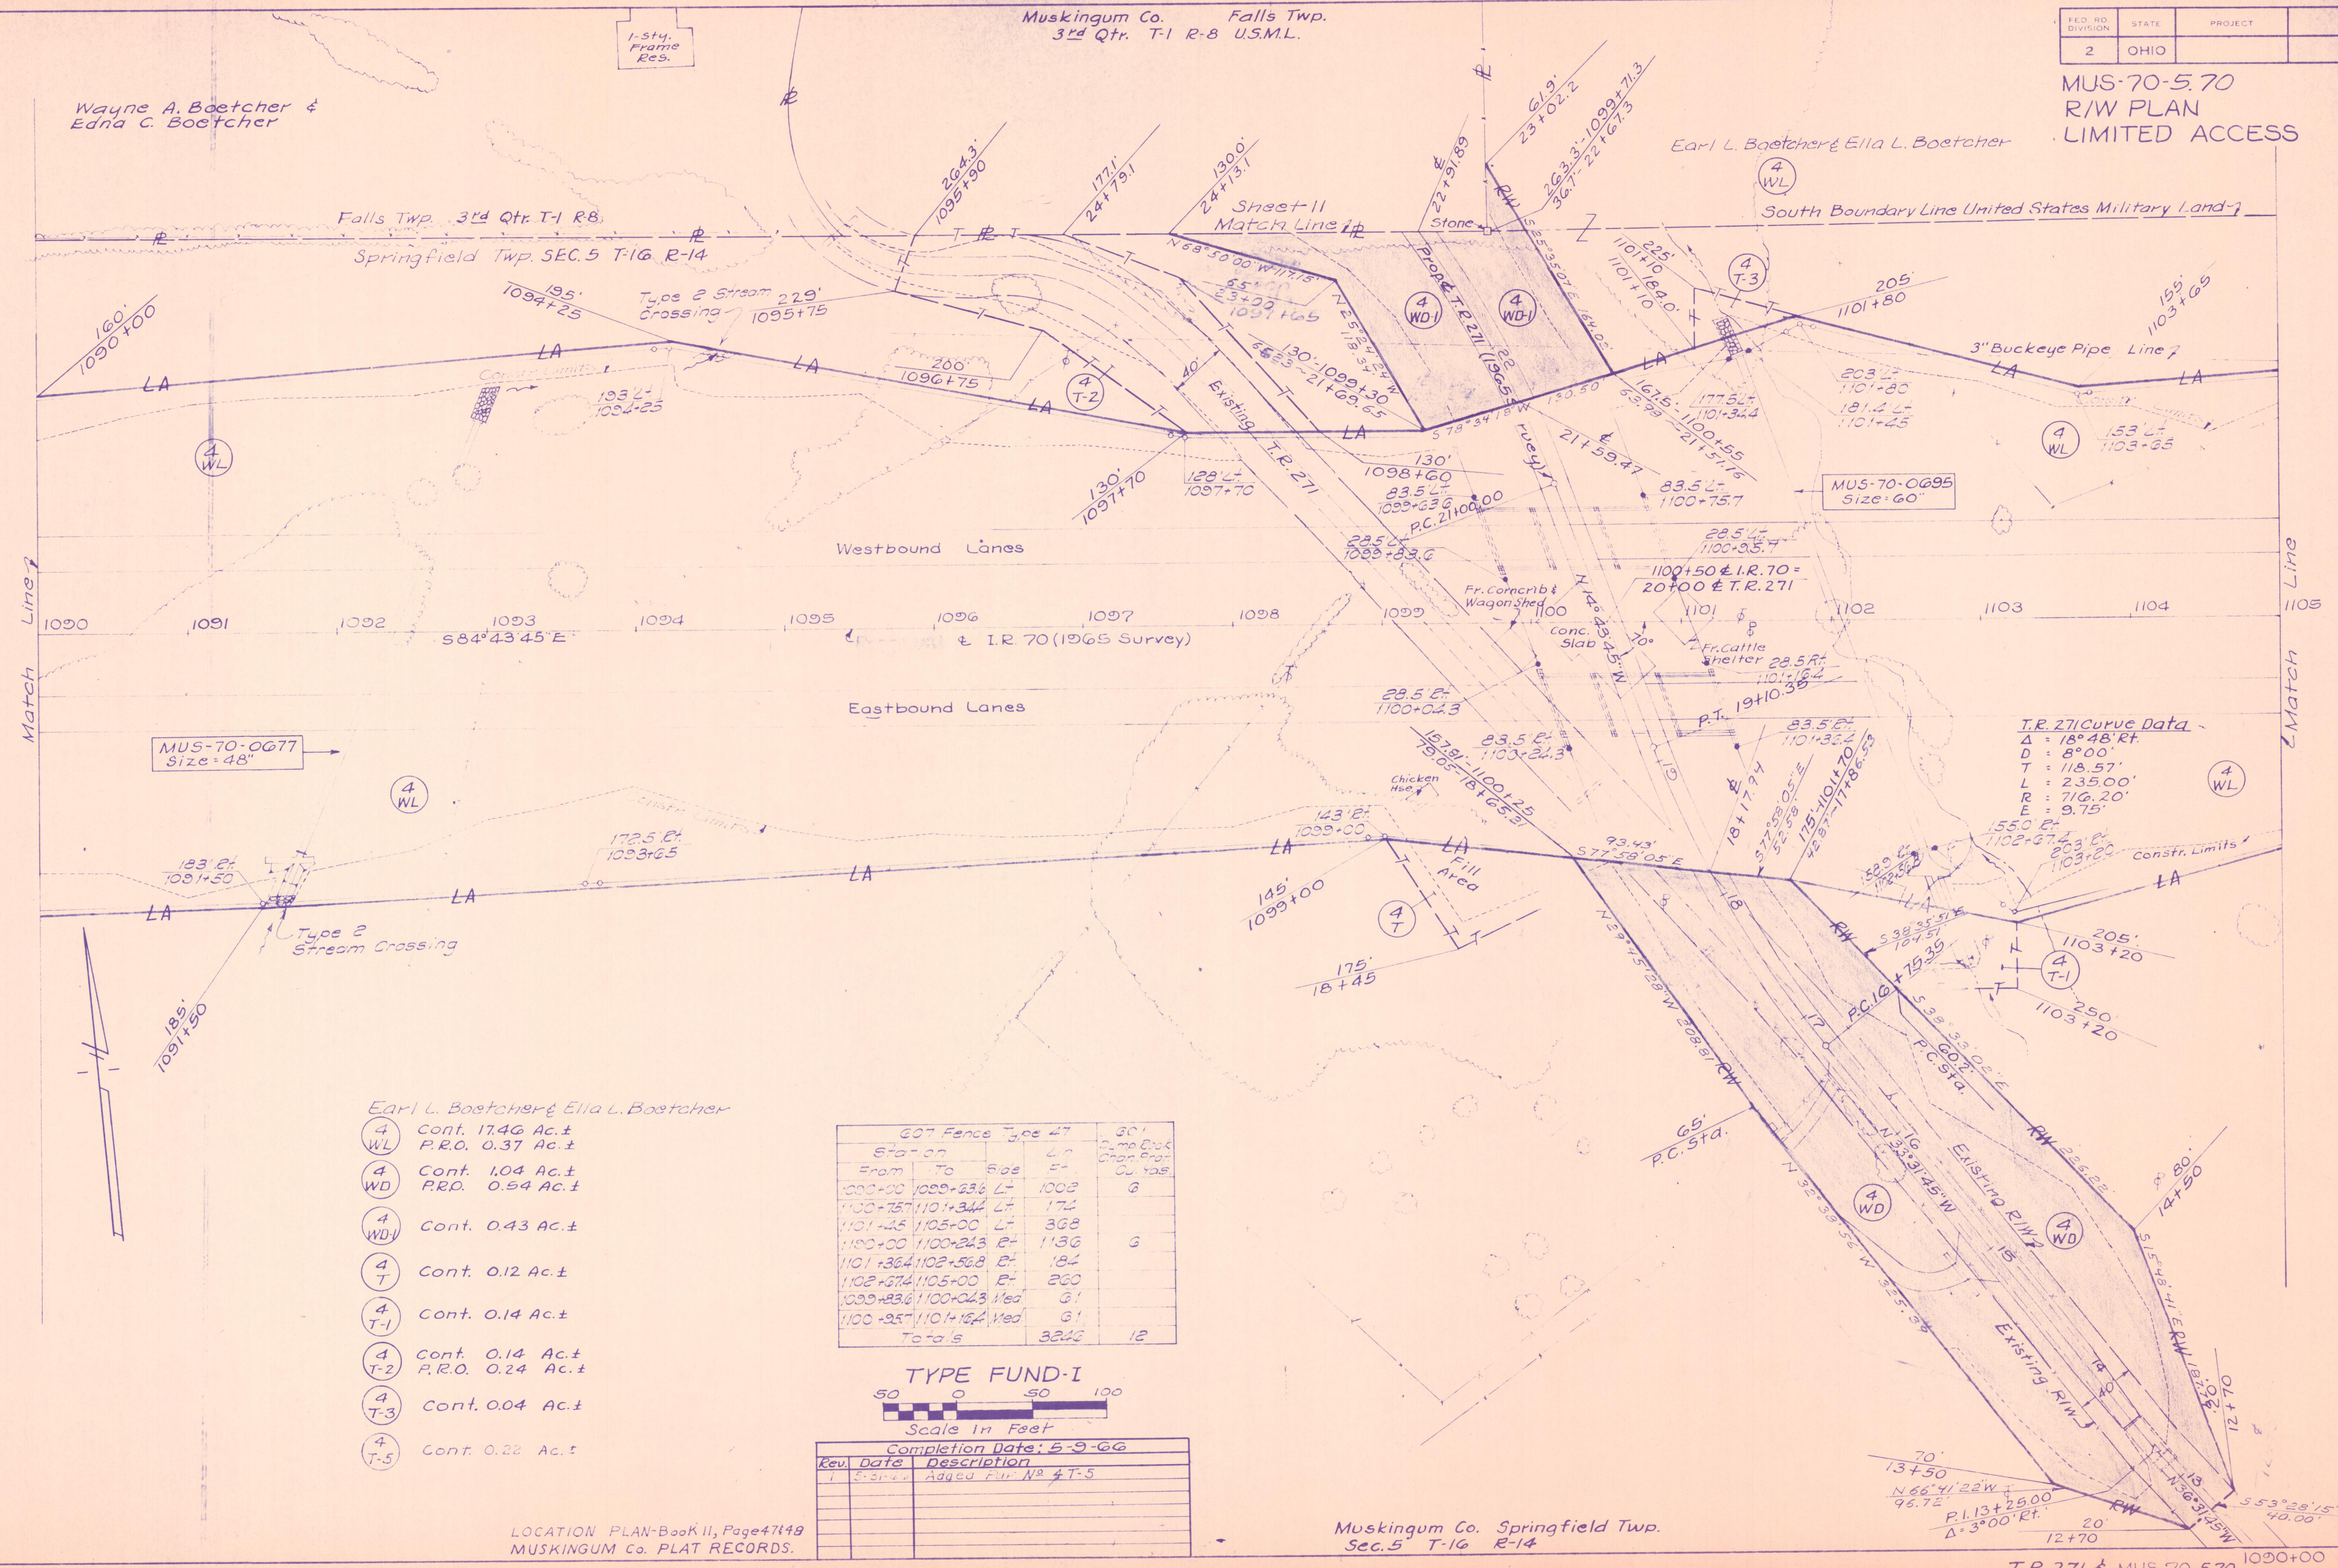

MUS-70-0677  
Size: 48"

MUS-70-0695  
Size: 60"

T.R. 271 Curve Data -  
Δ = 18°48' Rt.  
D = 8°00'  
T = 118.57'  
L = 235.00'  
R = 716.20'  
E = 9.75'

Earl L. Boetcher & Ella L. Boetcher

- (4) Cont. 17.46 Ac.±  
P.R.O. 0.37 Ac.±
- (4) Cont. 1.04 Ac.±  
P.R.O. 0.54 Ac.±
- (4) Cont. 0.43 Ac.±
- (4) Cont. 0.12 Ac.±
- (4) Cont. 0.14 Ac.±  
P.R.O. 0.24 Ac.±
- (4) Cont. 0.04 Ac.±
- (4) Cont. 0.22 Ac.±

| 607 Fence Type 47 |           |      |       |      | GC1 |
|-------------------|-----------|------|-------|------|-----|
| From              | To        | Side | Dist. | Area | GC1 |
| 1000+00           | 1009+33.6 | Lt   | 1008  |      | G   |
| 1100+75           | 1101+34.4 | Lt   | 172   |      | G   |
| 1101+45           | 1105+00   | Lt   | 368   |      | G   |
| 1100+00           | 1100+24.3 | Rt   | 1136  |      | G   |
| 1101+36.4         | 1102+56.8 | Rt   | 184   |      | G   |
| 1102+67.4         | 1105+00   | Rt   | 260   |      | G   |
| 1009+33.6         | 1100+04.3 | Med  | 61    |      | G   |
| 1100+25           | 1101+16.4 | Med  | 61    |      | G   |
| Totals            |           |      |       | 3242 | 12  |

TYPE FUND-I  
Scale in Feet  
50 0 50 100

| Rev. | Date    | Description         |
|------|---------|---------------------|
| 1    | 5-29-66 | Added Fm. No. 4-T-5 |
|      |         |                     |
|      |         |                     |
|      |         |                     |

LOCATION PLAN-Book II, Page 47149  
MUSKINGUM Co. PLAT RECORDS.

Muskingum Co. Springfield Twp.  
Sec. 5 T-16 R-14

T.R. 271 & MUS-70-5.70  
1090+00  
1105+00