


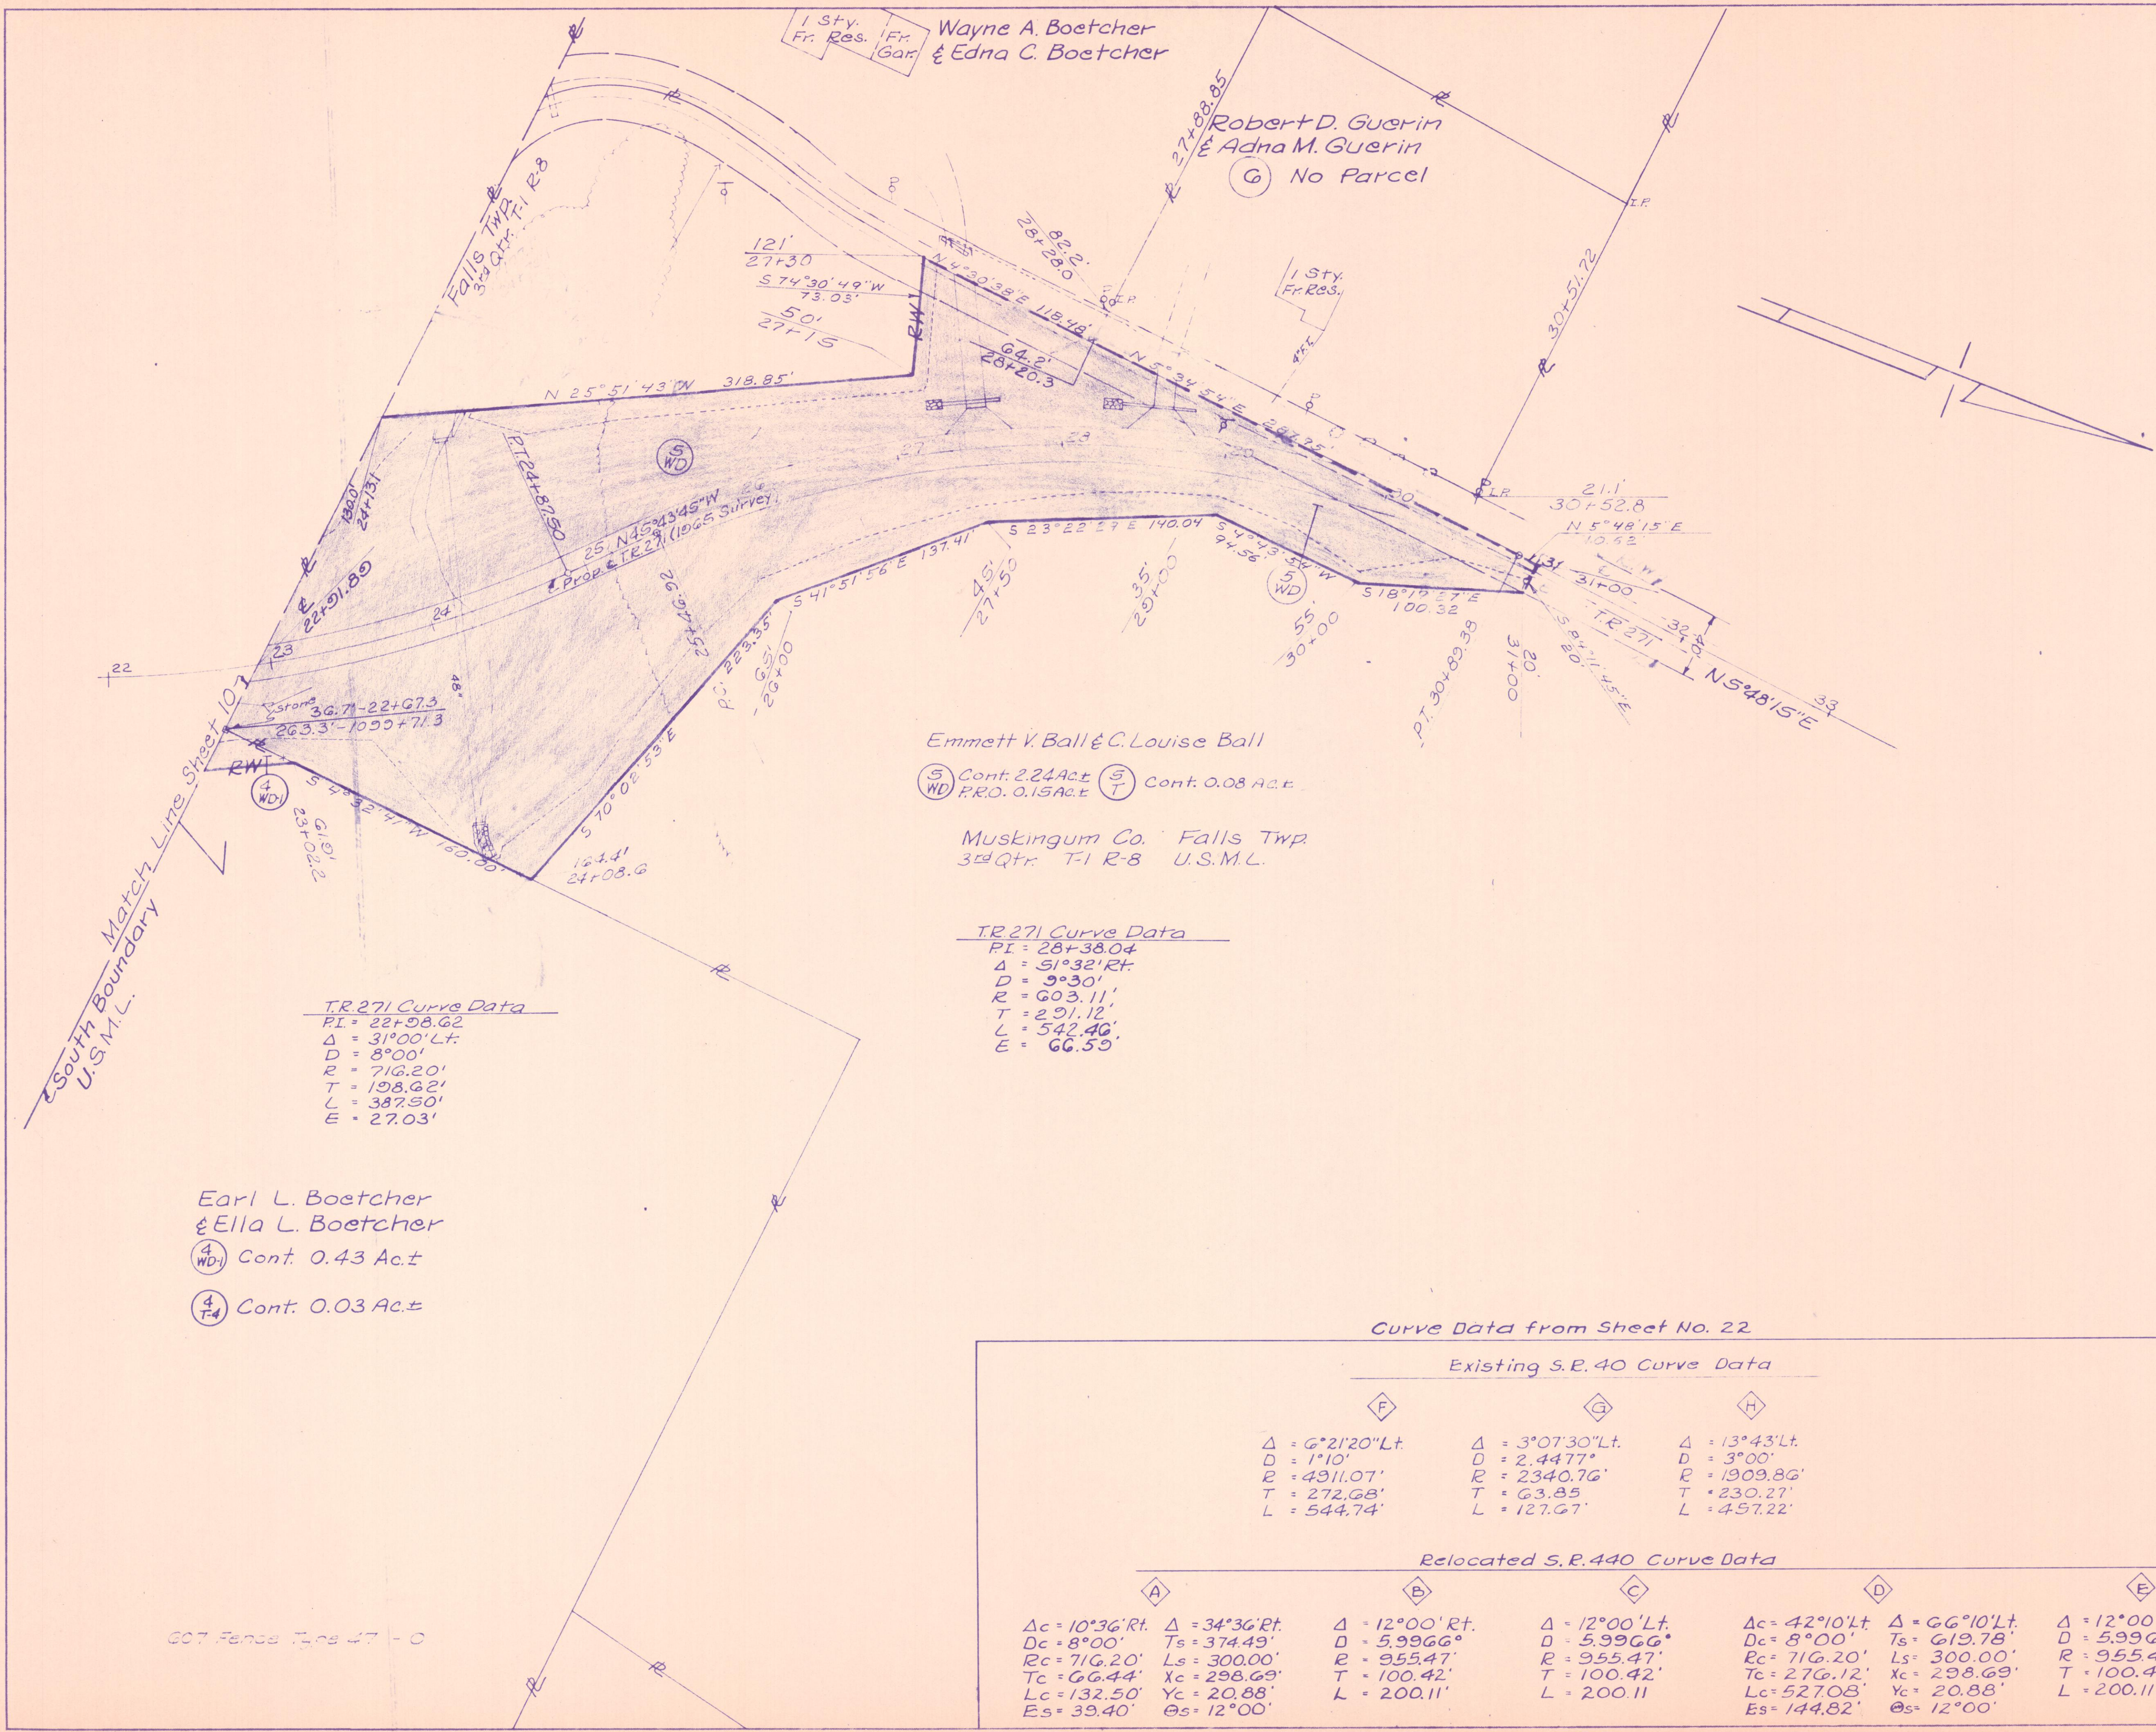

TR 271 Curve Data
 PI = 22+58.62
 Δ = 31°00' Lt.
 D = 8°00'
 R = 716.20'
 T = 198.62'
 L = 387.90'
 E = 27.03'

TR 271 Curve Data
 PI = 28+38.04
 Δ = 51°32' Rt.
 D = 9°30'
 R = 603.11'
 T = 291.12'
 L = 542.46'
 E = 66.59'

Curve Data from Sheet No. 22


Existing S.R. 40 Curve Data

F	G	H
Δ = 6°21'20" Lt.	Δ = 3°07'30" Lt.	Δ = 13°43' Lt.
D = 1°10'	D = 2.4477°	D = 3°00'
R = 4911.07'	R = 2340.76'	R = 1909.86'
T = 272.68'	T = 63.85'	T = 230.27'
L = 544.74'	L = 127.67'	L = 457.22'

Relocated S.R. 440 Curve Data

A	B	C	D	E
Δc = 10°36' Rt.	Δ = 12°00' Rt.	Δ = 12°00' Lt.	Δc = 42°10' Lt.	Δ = 66°10' Lt.
Dc = 8°00'	D = 5.9966°	D = 5.9966°	Dc = 8°00'	D = 5.9966°
Rc = 716.20'	R = 955.47'	R = 955.47'	Rc = 716.20'	R = 955.47'
Tc = 66.44'	T = 100.42'	T = 100.42'	Tc = 276.12'	T = 100.42'
Lc = 132.50'	L = 200.11'	L = 200.11'	Lc = 527.08'	L = 200.11'
Es = 39.40'	Es = 12°00'		Es = 144.82'	Es = 12°00'

LOCATION PLAN - Book 11, Page 47 & 48
 MUSKINGUM Co. PLAT RECORDS.

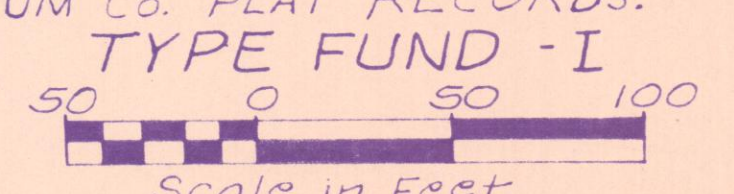

Completion Date ~ 7-20-44	
Rev.	Date