

Muskingum Co. Falls Twp.
3rd Qtr. T-1 R-8 U.S.M.L.

Ray E. Scott &
Margaret Scott

(19) Cont. 0.01 Ac.±
WD P.R.O. 0.01 Ac.±

I.R. 70 Curve Data
PI = 1176+01.56
Δ = 12°31'30" Lt.
D = 1°00'
R = 5729.58'
T = 628.76'
L = 1252.50'
E = 34.30'

Onek Kopchak & Edna Kopchak

(11) WL Cont. 10.48 Ac.±
P.R.O. 0.21 Ac.±

(11) WD Cont. 2.02 Ac.±
P.R.O. 0.09 Ac.±

(11) T-3 Cont. 0.01 Ac.±

(11) T-4 Cont. 0.06 Ac.±

Onek Kopchak & Edna Kopchak

(11) WL

Twp. Rd. 422 Curve Data
PI = 25+64.00
Δ = 48°00' Rt.
D = 8°00'
R = 716.20'
T = 318.87'
L = 600.00'
E = 67.78'


Earl F. Madden

(11) WL Cont. 17.58 Ac.±

FED. RD. DIVISION	STATE	PROJECT
2	OHIO	

MUS-70-5.70
R/W PLAN
LIMITED ACCESS

17
23

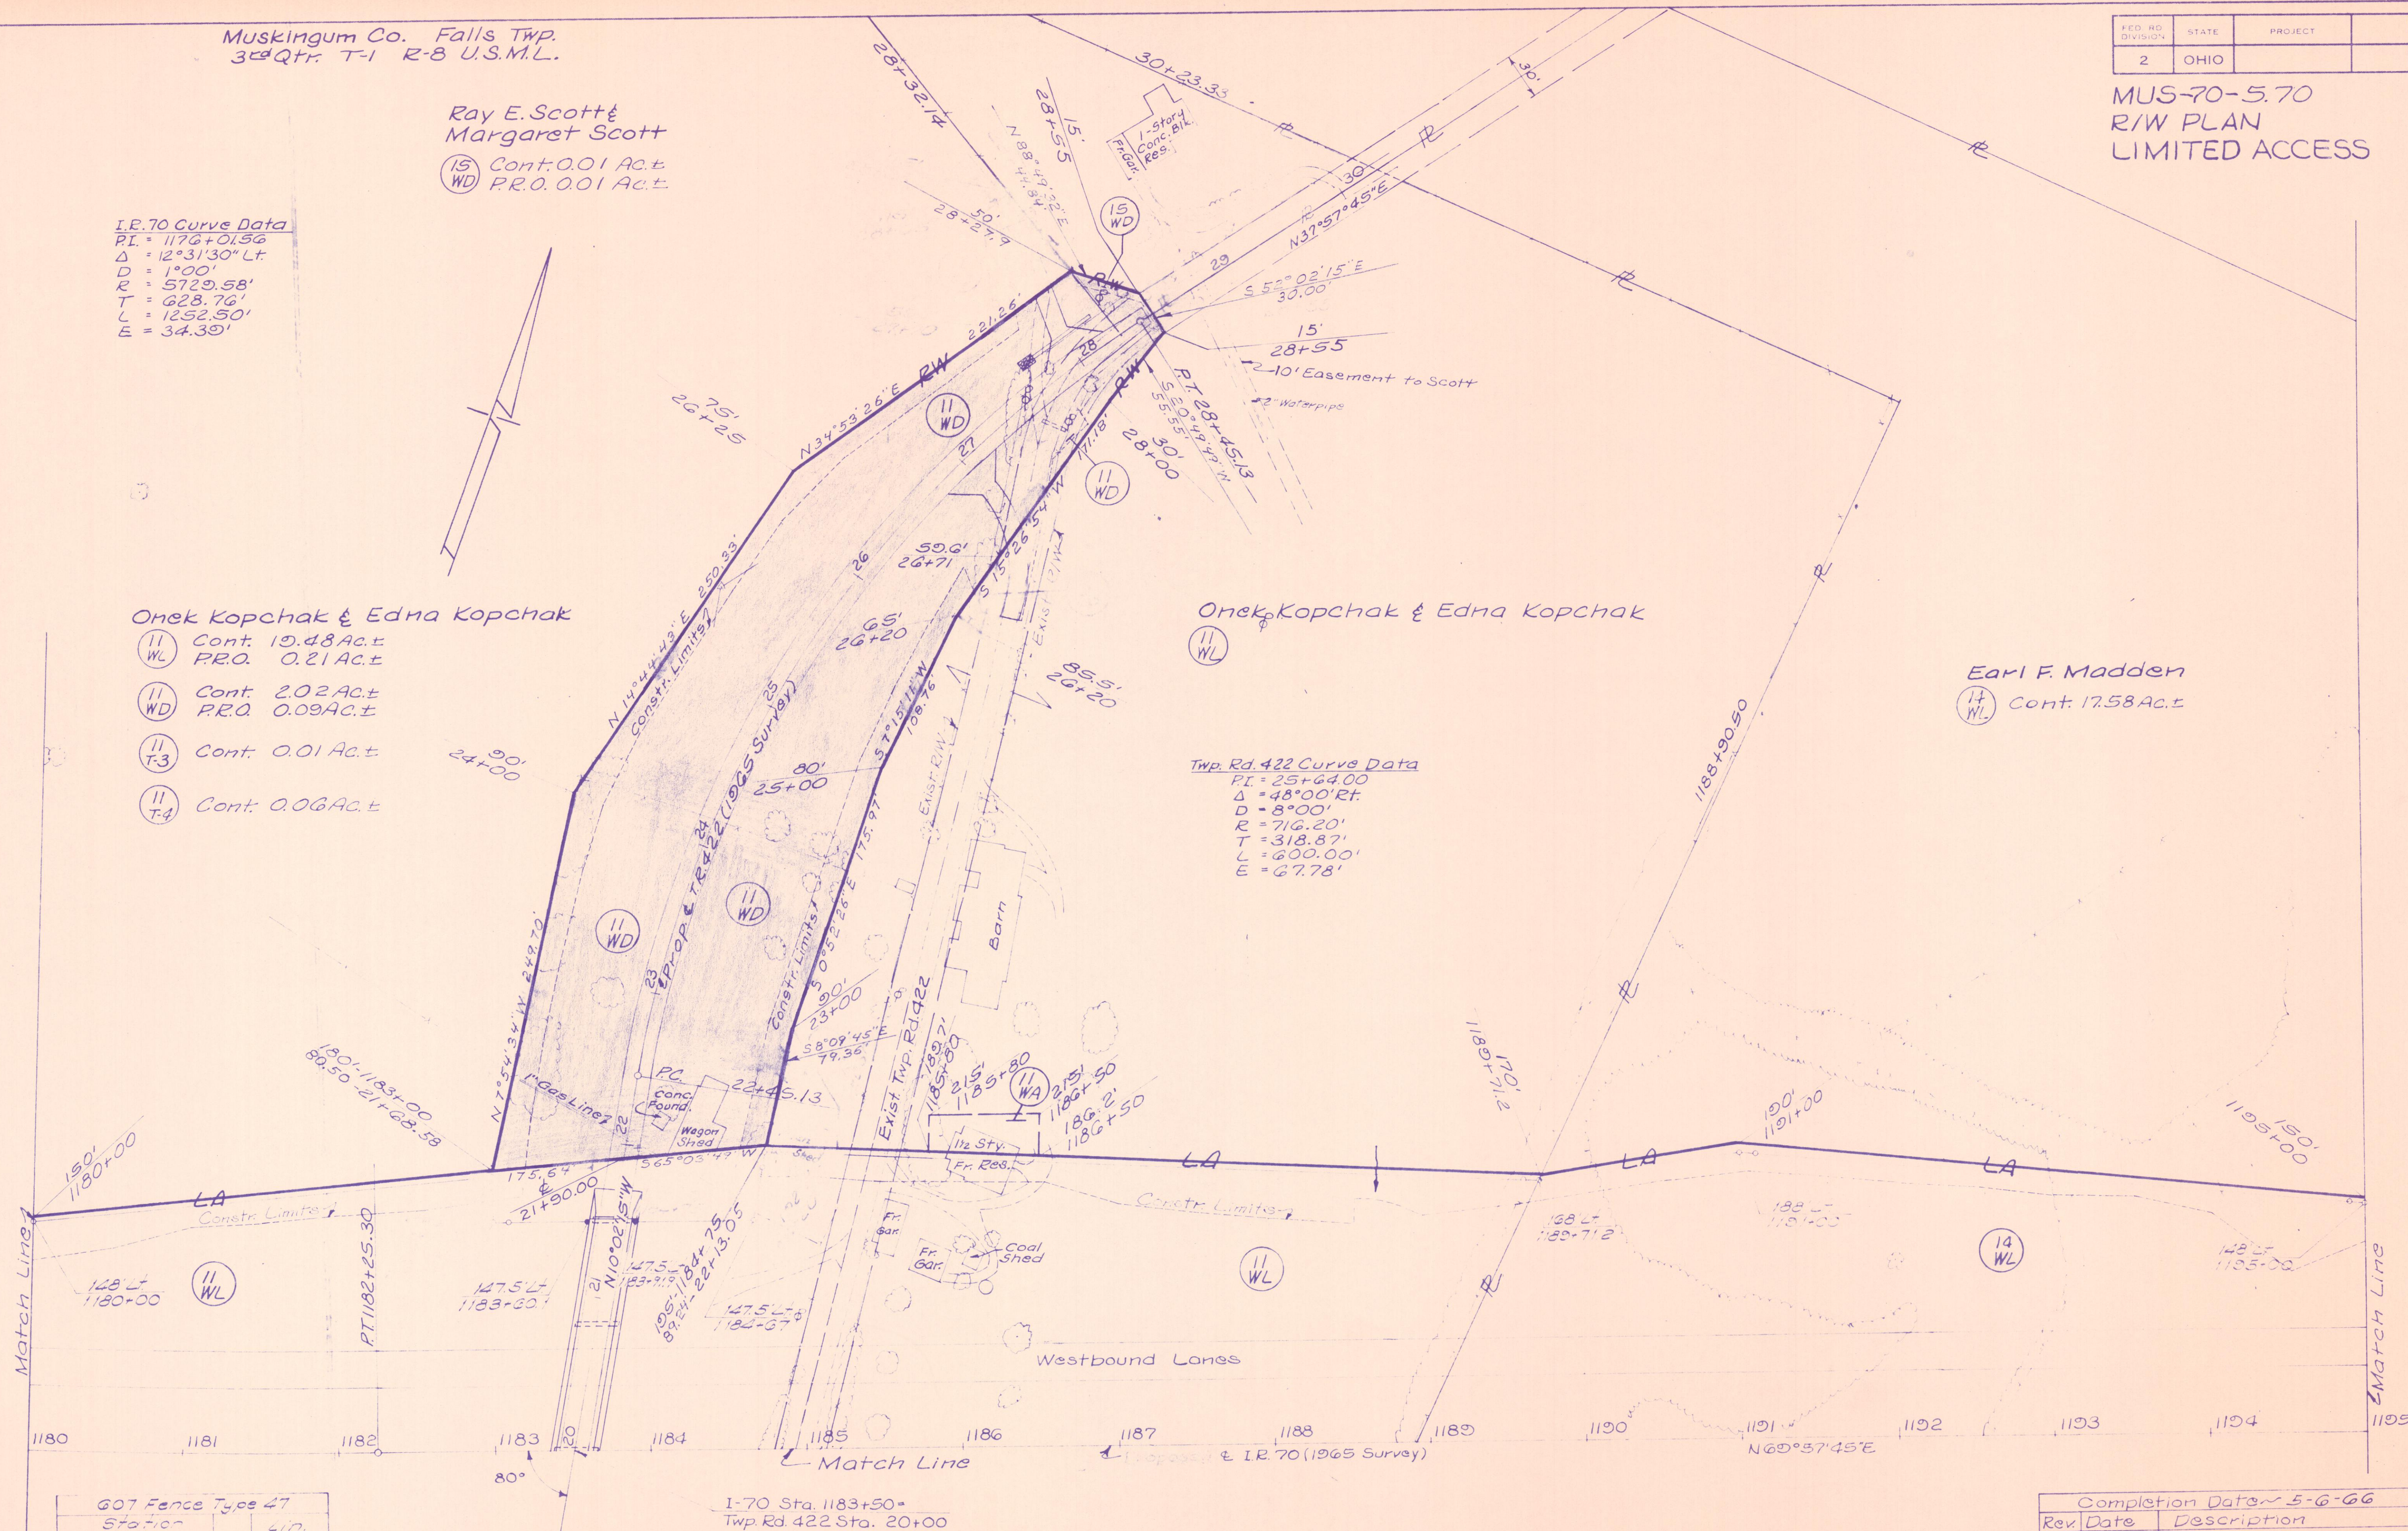

607 Fence Type 47			
From	To	Side	Ln. Ft.
1180+00	1183+00	Lt.	386
1183+91.9	1185+00	Lt.	1150
Totals			1536

I-70 Sta. 1183+50+
Twp. Rd. 422 Sta. 20+00

LOCATION PLAN-Book II, Page 47 of 48
MUSKINGUM Co. PLAT RECORDS.

TYPE FUND-I
Scale in Feet

Completion Date 5-6-66	
Rev. Date	Description

T.R. 422 & MUS-70-5.70 1180+00 Lt.
1195+00 Lt.

17