


FED. RD. DIVISION	STATE	PROJECT
2	OHIO	

MUS-70-5.70
R/W PLAN
LIMITED ACCESS



18
23


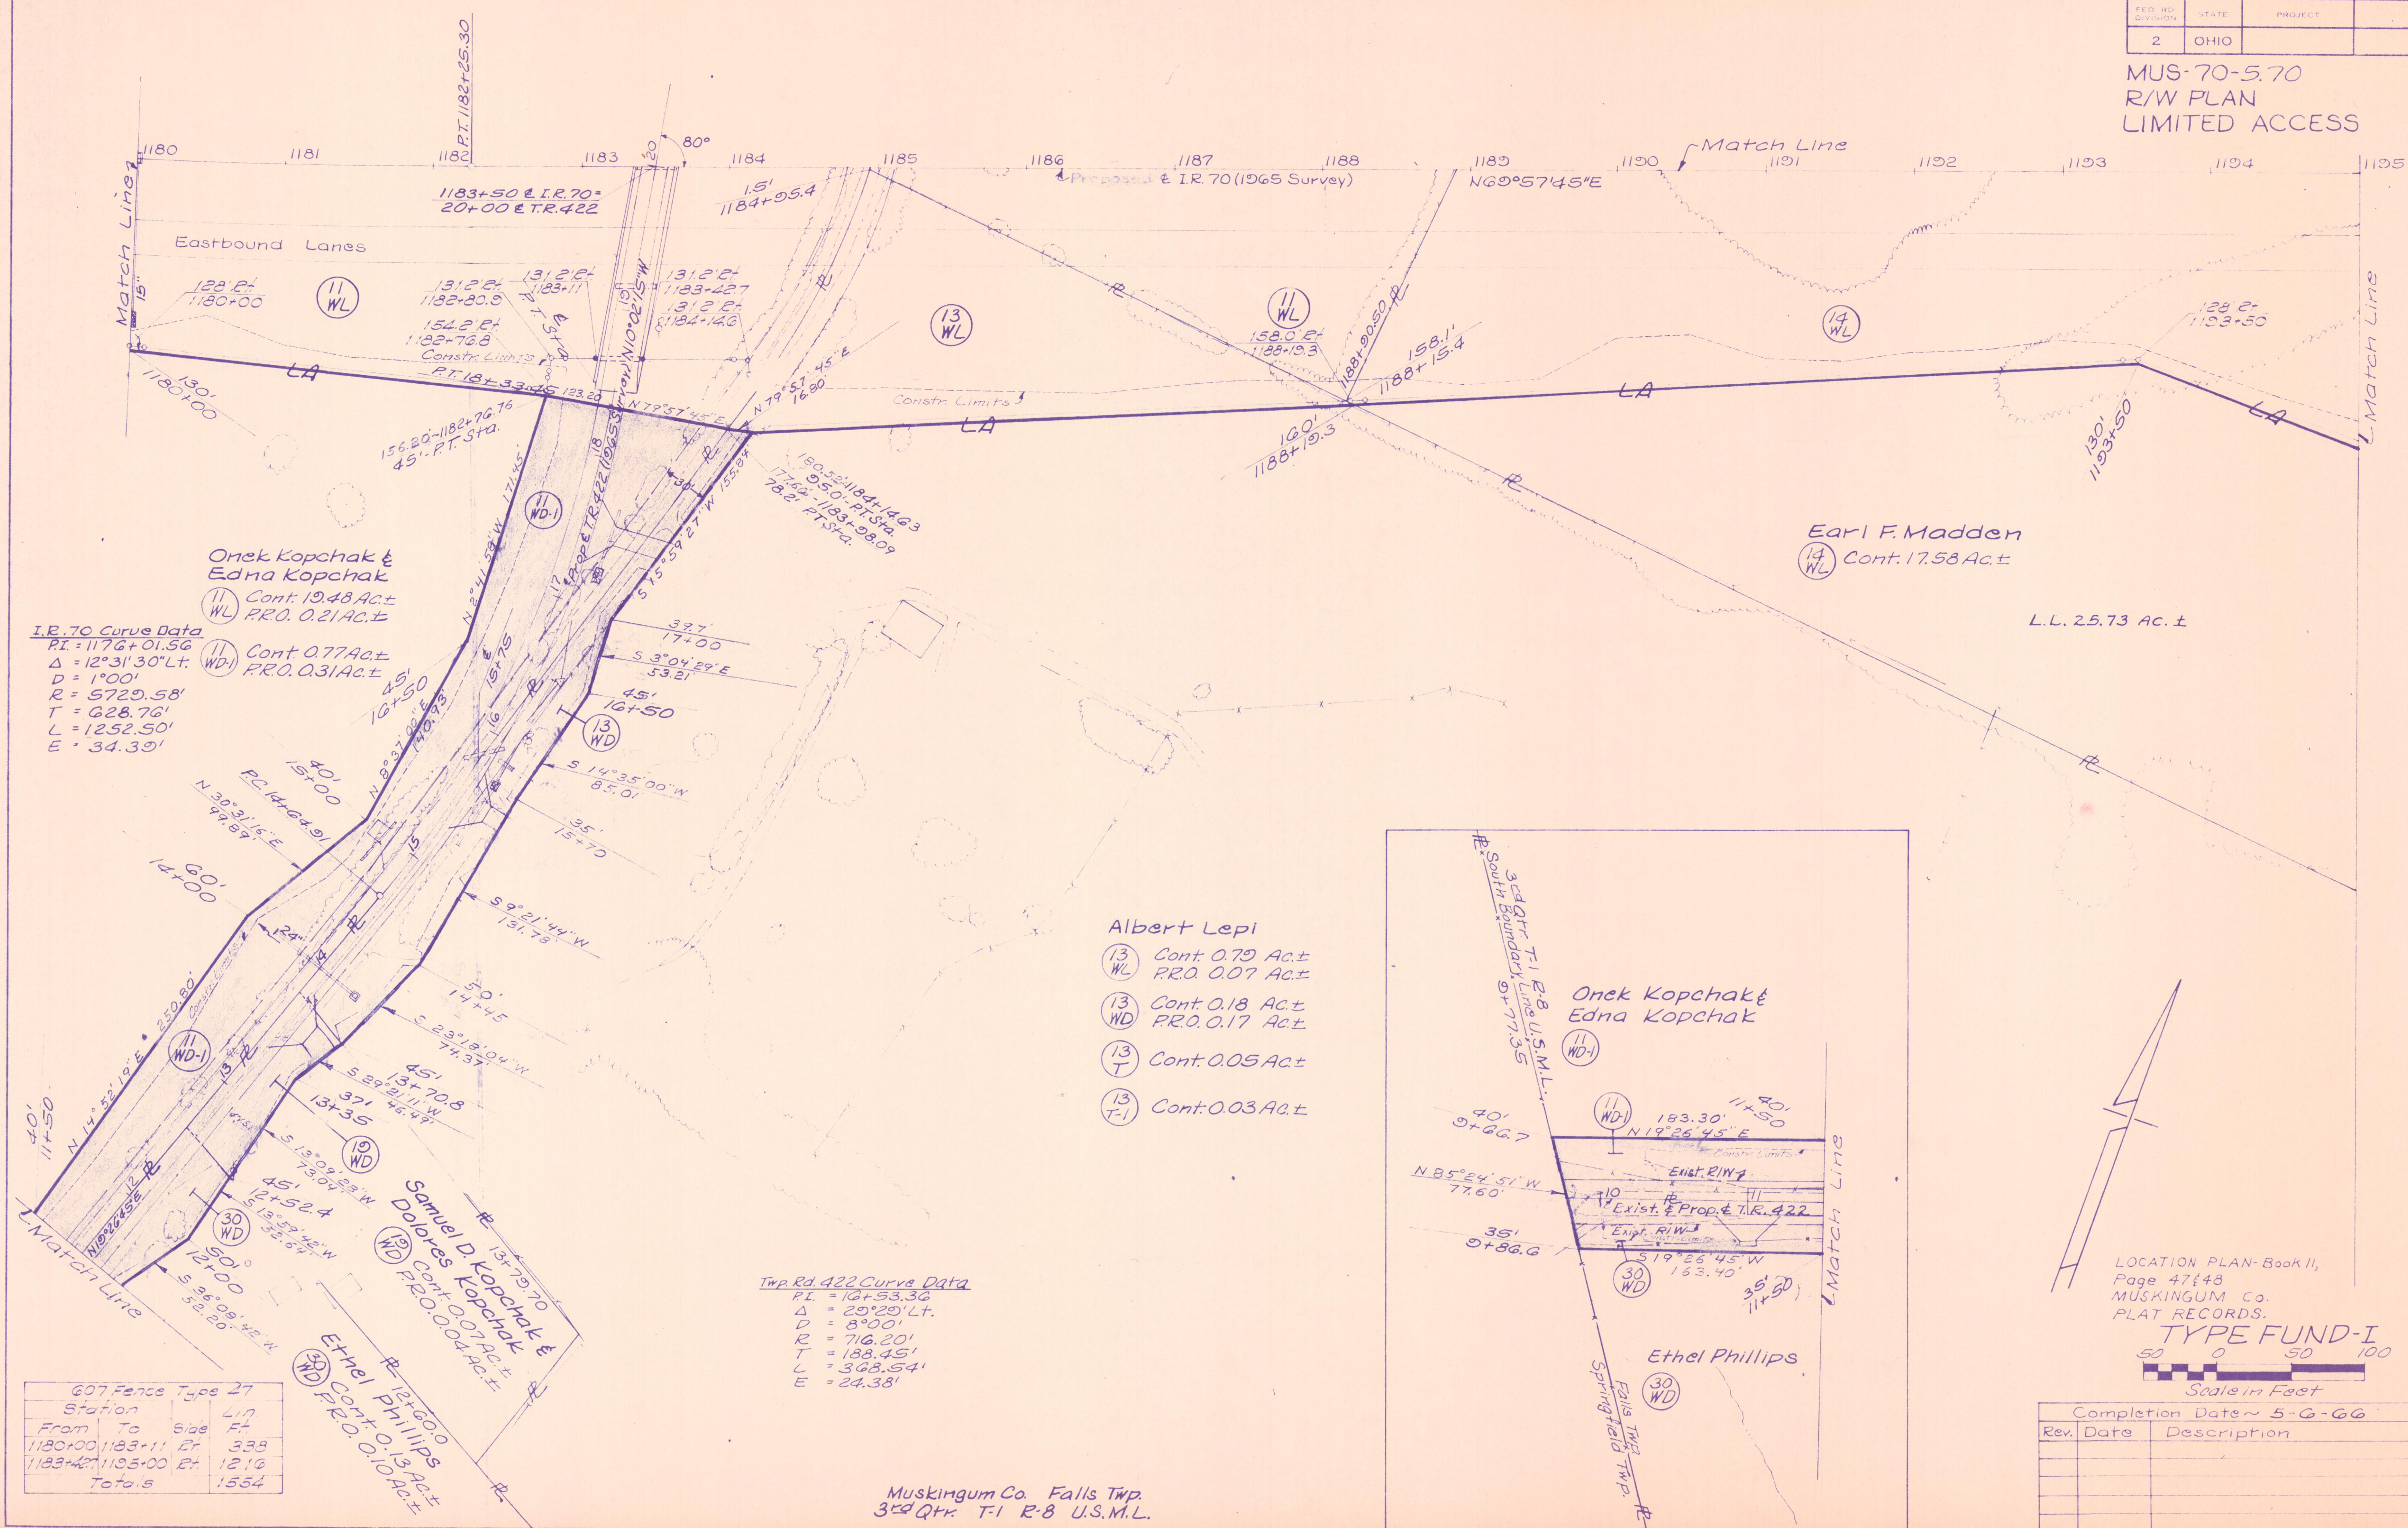


I.R. 70 Curve Data
 PI = 1176+01.56
 $\Delta = 12^\circ 31' 30''$ Lt.
 D = 1'00'
 R = 5720.58'
 T = 628.76'
 L = 1252.50'
 E = 34.30'

Twp Rd. 422 Curve Data
 PI = 10+53.36
 $\Delta = 20^\circ 20'$ Lt.
 D = 8'00'
 R = 716.20'
 T = 188.45'
 L = 368.54'
 E = 24.38'

Station	From	To	Side	Ln	Ft.
1180+00	1183+11	Et		338	
1183+42	1195+00	Et		1216	
Totals					1554

Muskingum Co. Falls Twp.
3rd Qtr. T-1 R-8 U.S.M.L.

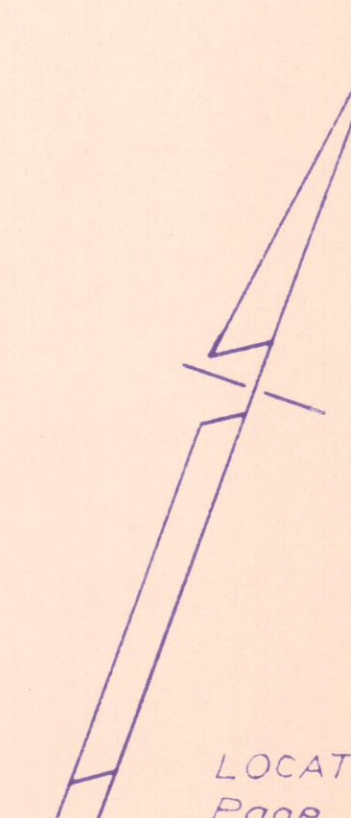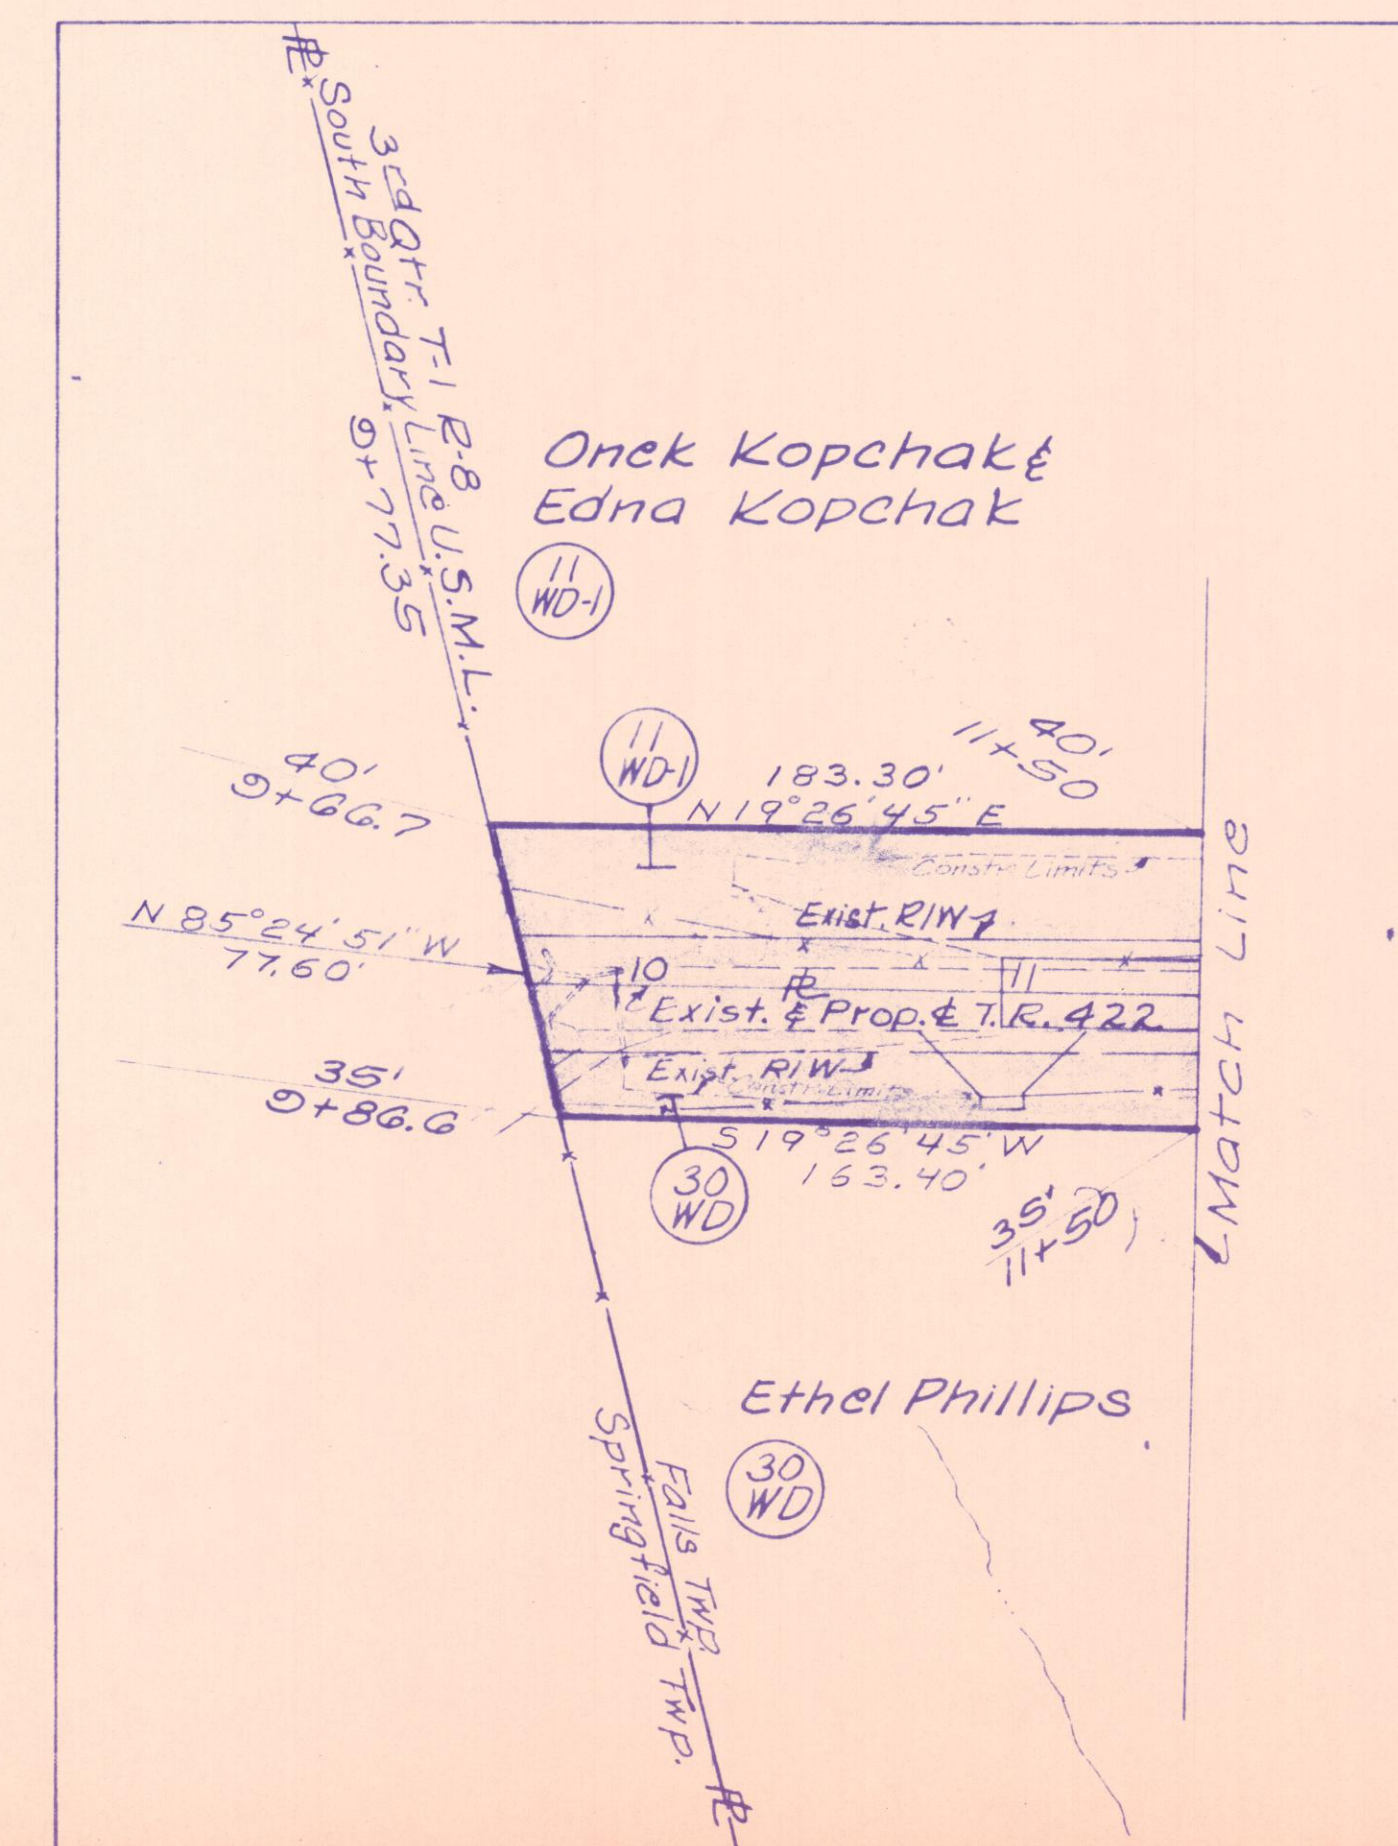

LOCATION PLAN- Book II,
Page 4748
MUSKINGUM Co.
PLAT RECORDS.

TYPE FUND-I
 Scale in Feet
 50 0 50 100

Rev.	Date	Description