


Rm 9-16-80
 KS 9-19-80
 KS 9-19-80
 Jim 11-20-80
 C.P. 10-22-80
 L.H. 10-20-80

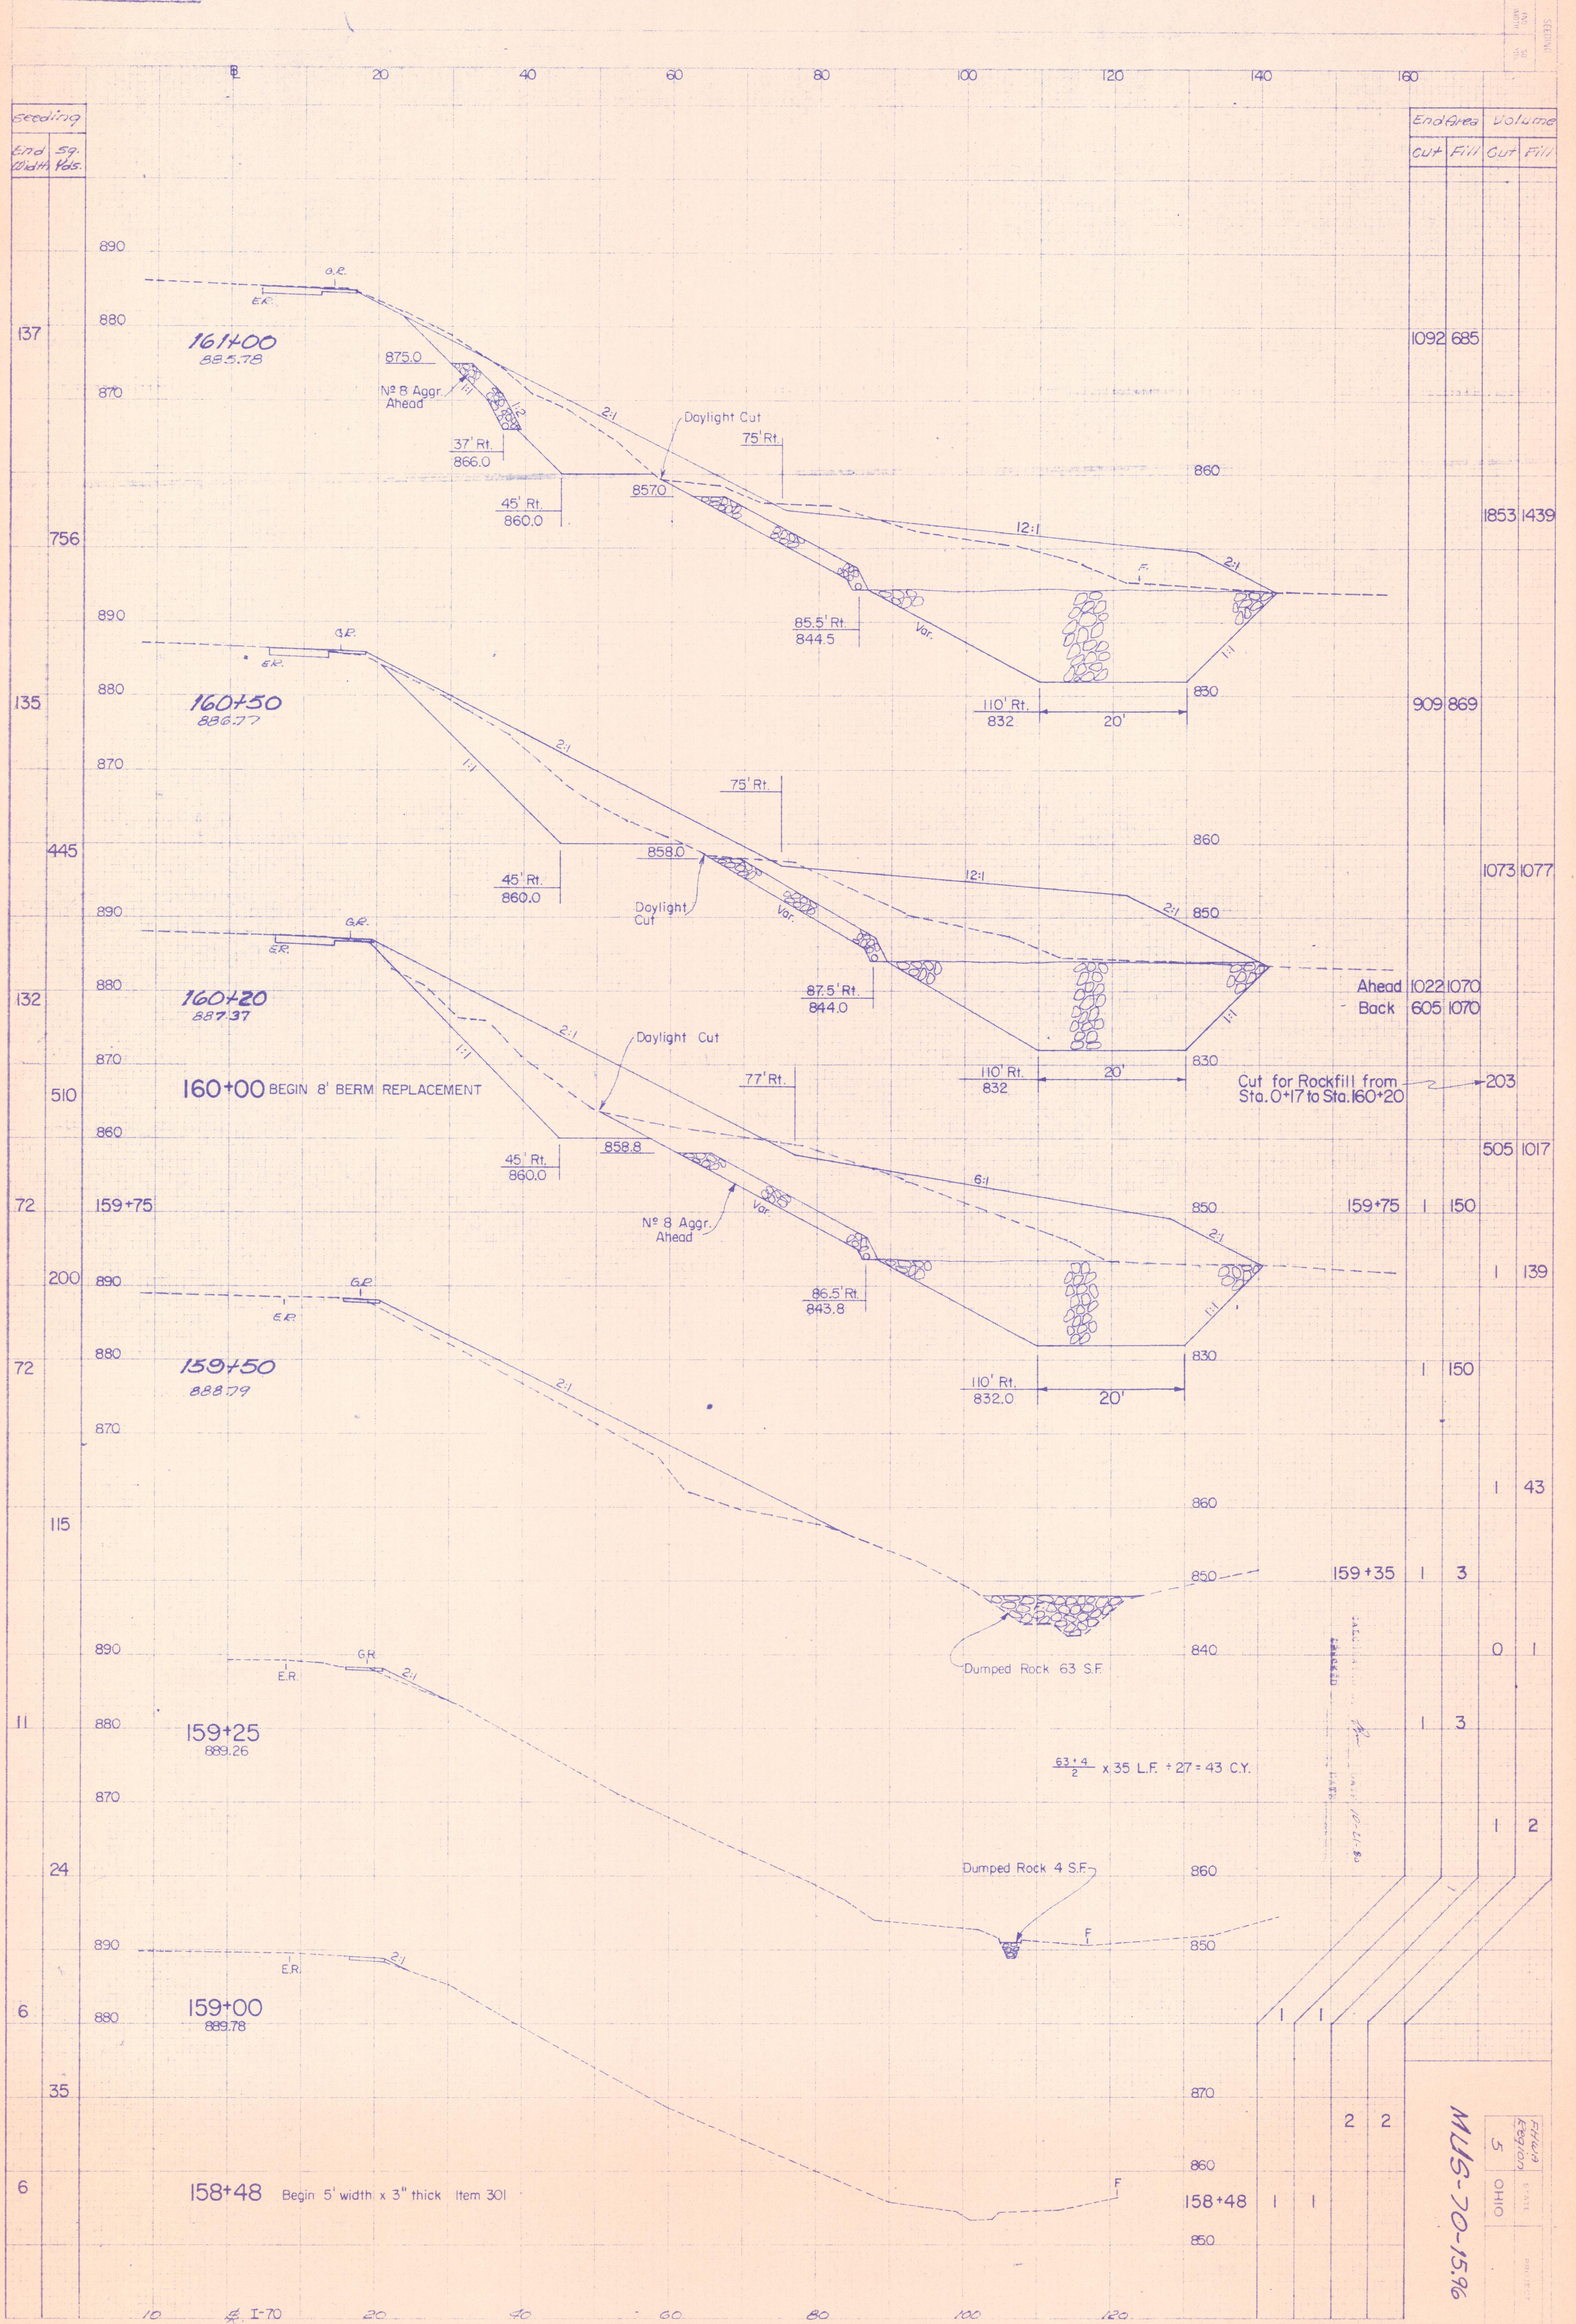

End Area		Volume	
Cut	Fill	Cut	Fill
1092	685		
1853	1439		
909	869		
1073	1077		
1022	1070		
605	1070		
505	1017		
159	150		
139			
150			
43			
3			
0			
3			
2			
2			
1			
1			

MLS-70-15.96

Division
 5
 State
 Ohio
 District
 15

