


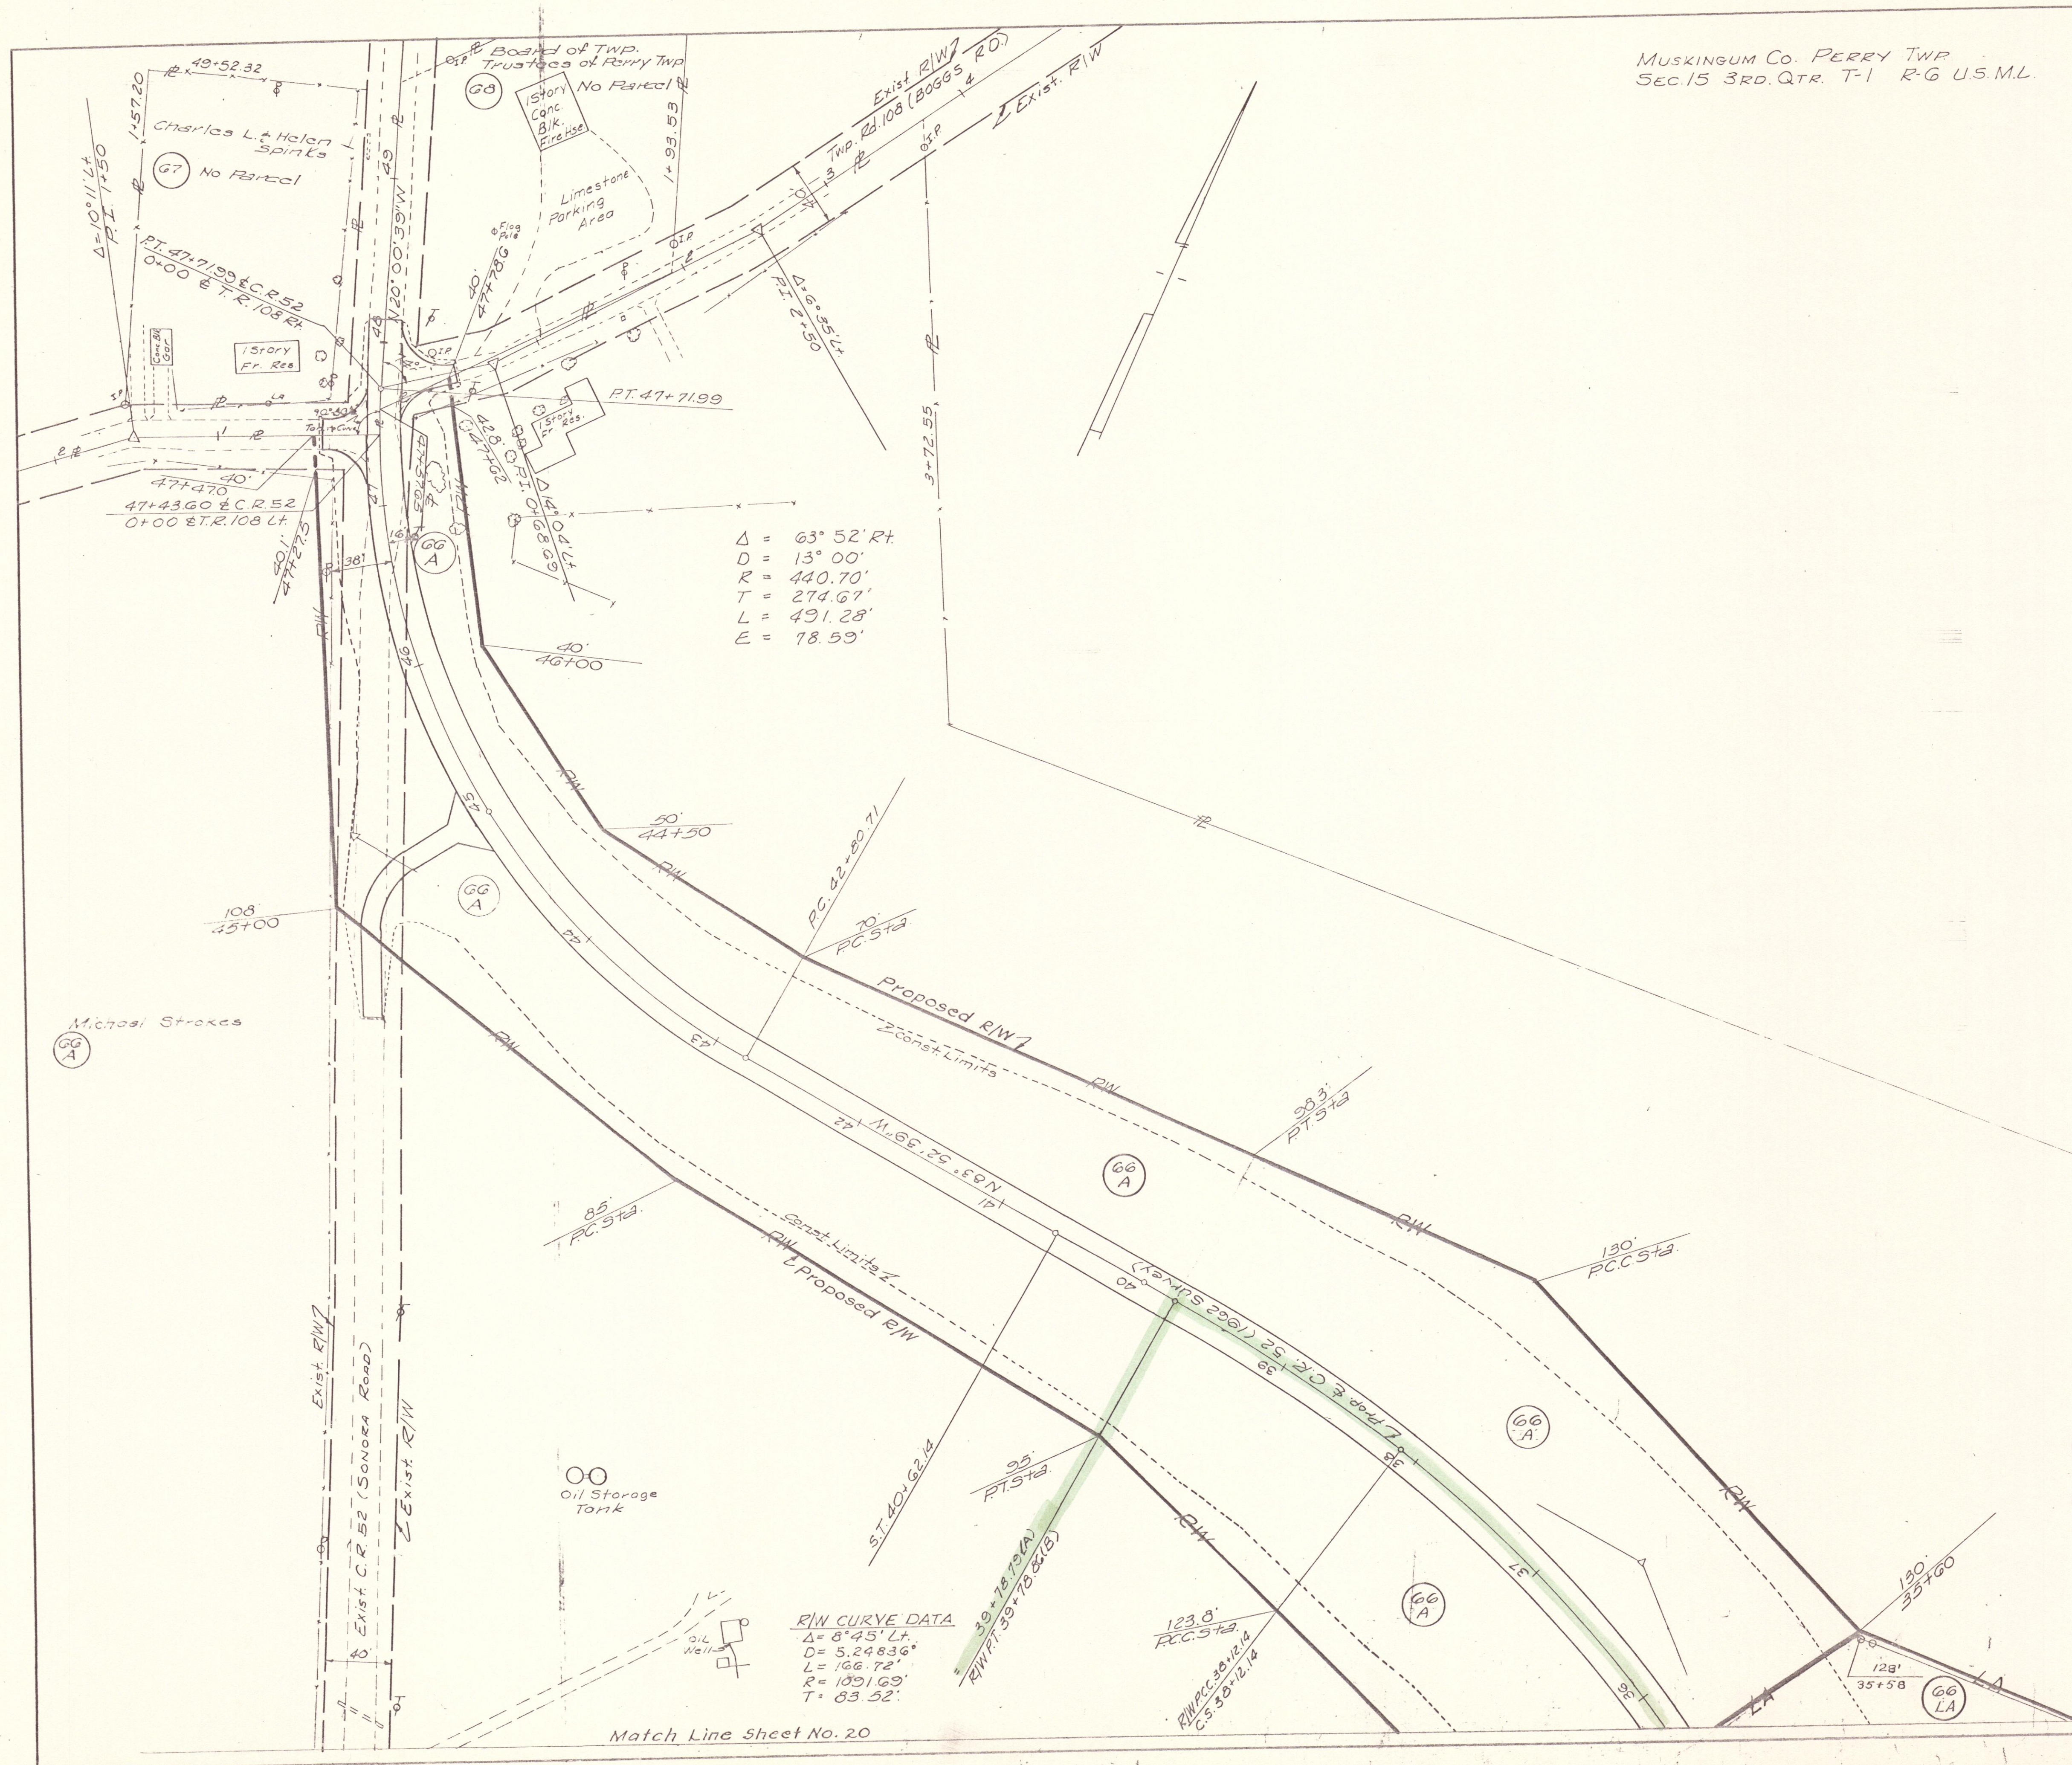

MUSKINGUM CO. PERRY TWP.
SEC. 15 3RD. QTR. T-1 R-6 U.S.M.L.

FED. RD. DIVISION	STATE	PROJECT
2	OHIO	

**MUS. 40-14.09
R/W PLAN
LIMITED ACCESS**

290
294

19
23

Note: Location Plan Recorded in Bk. 10, Pg. 58, Mus. Co. Plat Rec.

Michael Strokes
 66 LA Cont. 52.77 Ac.±
 P.R.O. 0.31 Ac.±
 66 A Cont. 4.57 Ac.±
 P.R.O. 0.30 Ac.±

Estimated Quantity
55-18 Fence 877 Lin. Ft.

Rev.	Date	Description
1	1-17-63	Pdr. 66-LA & 66-A

Completion Date: 4-16-62

CO. RD. 52