


PROPOSED DRAINAGE FOR MAIN ST. IN TRINWAY

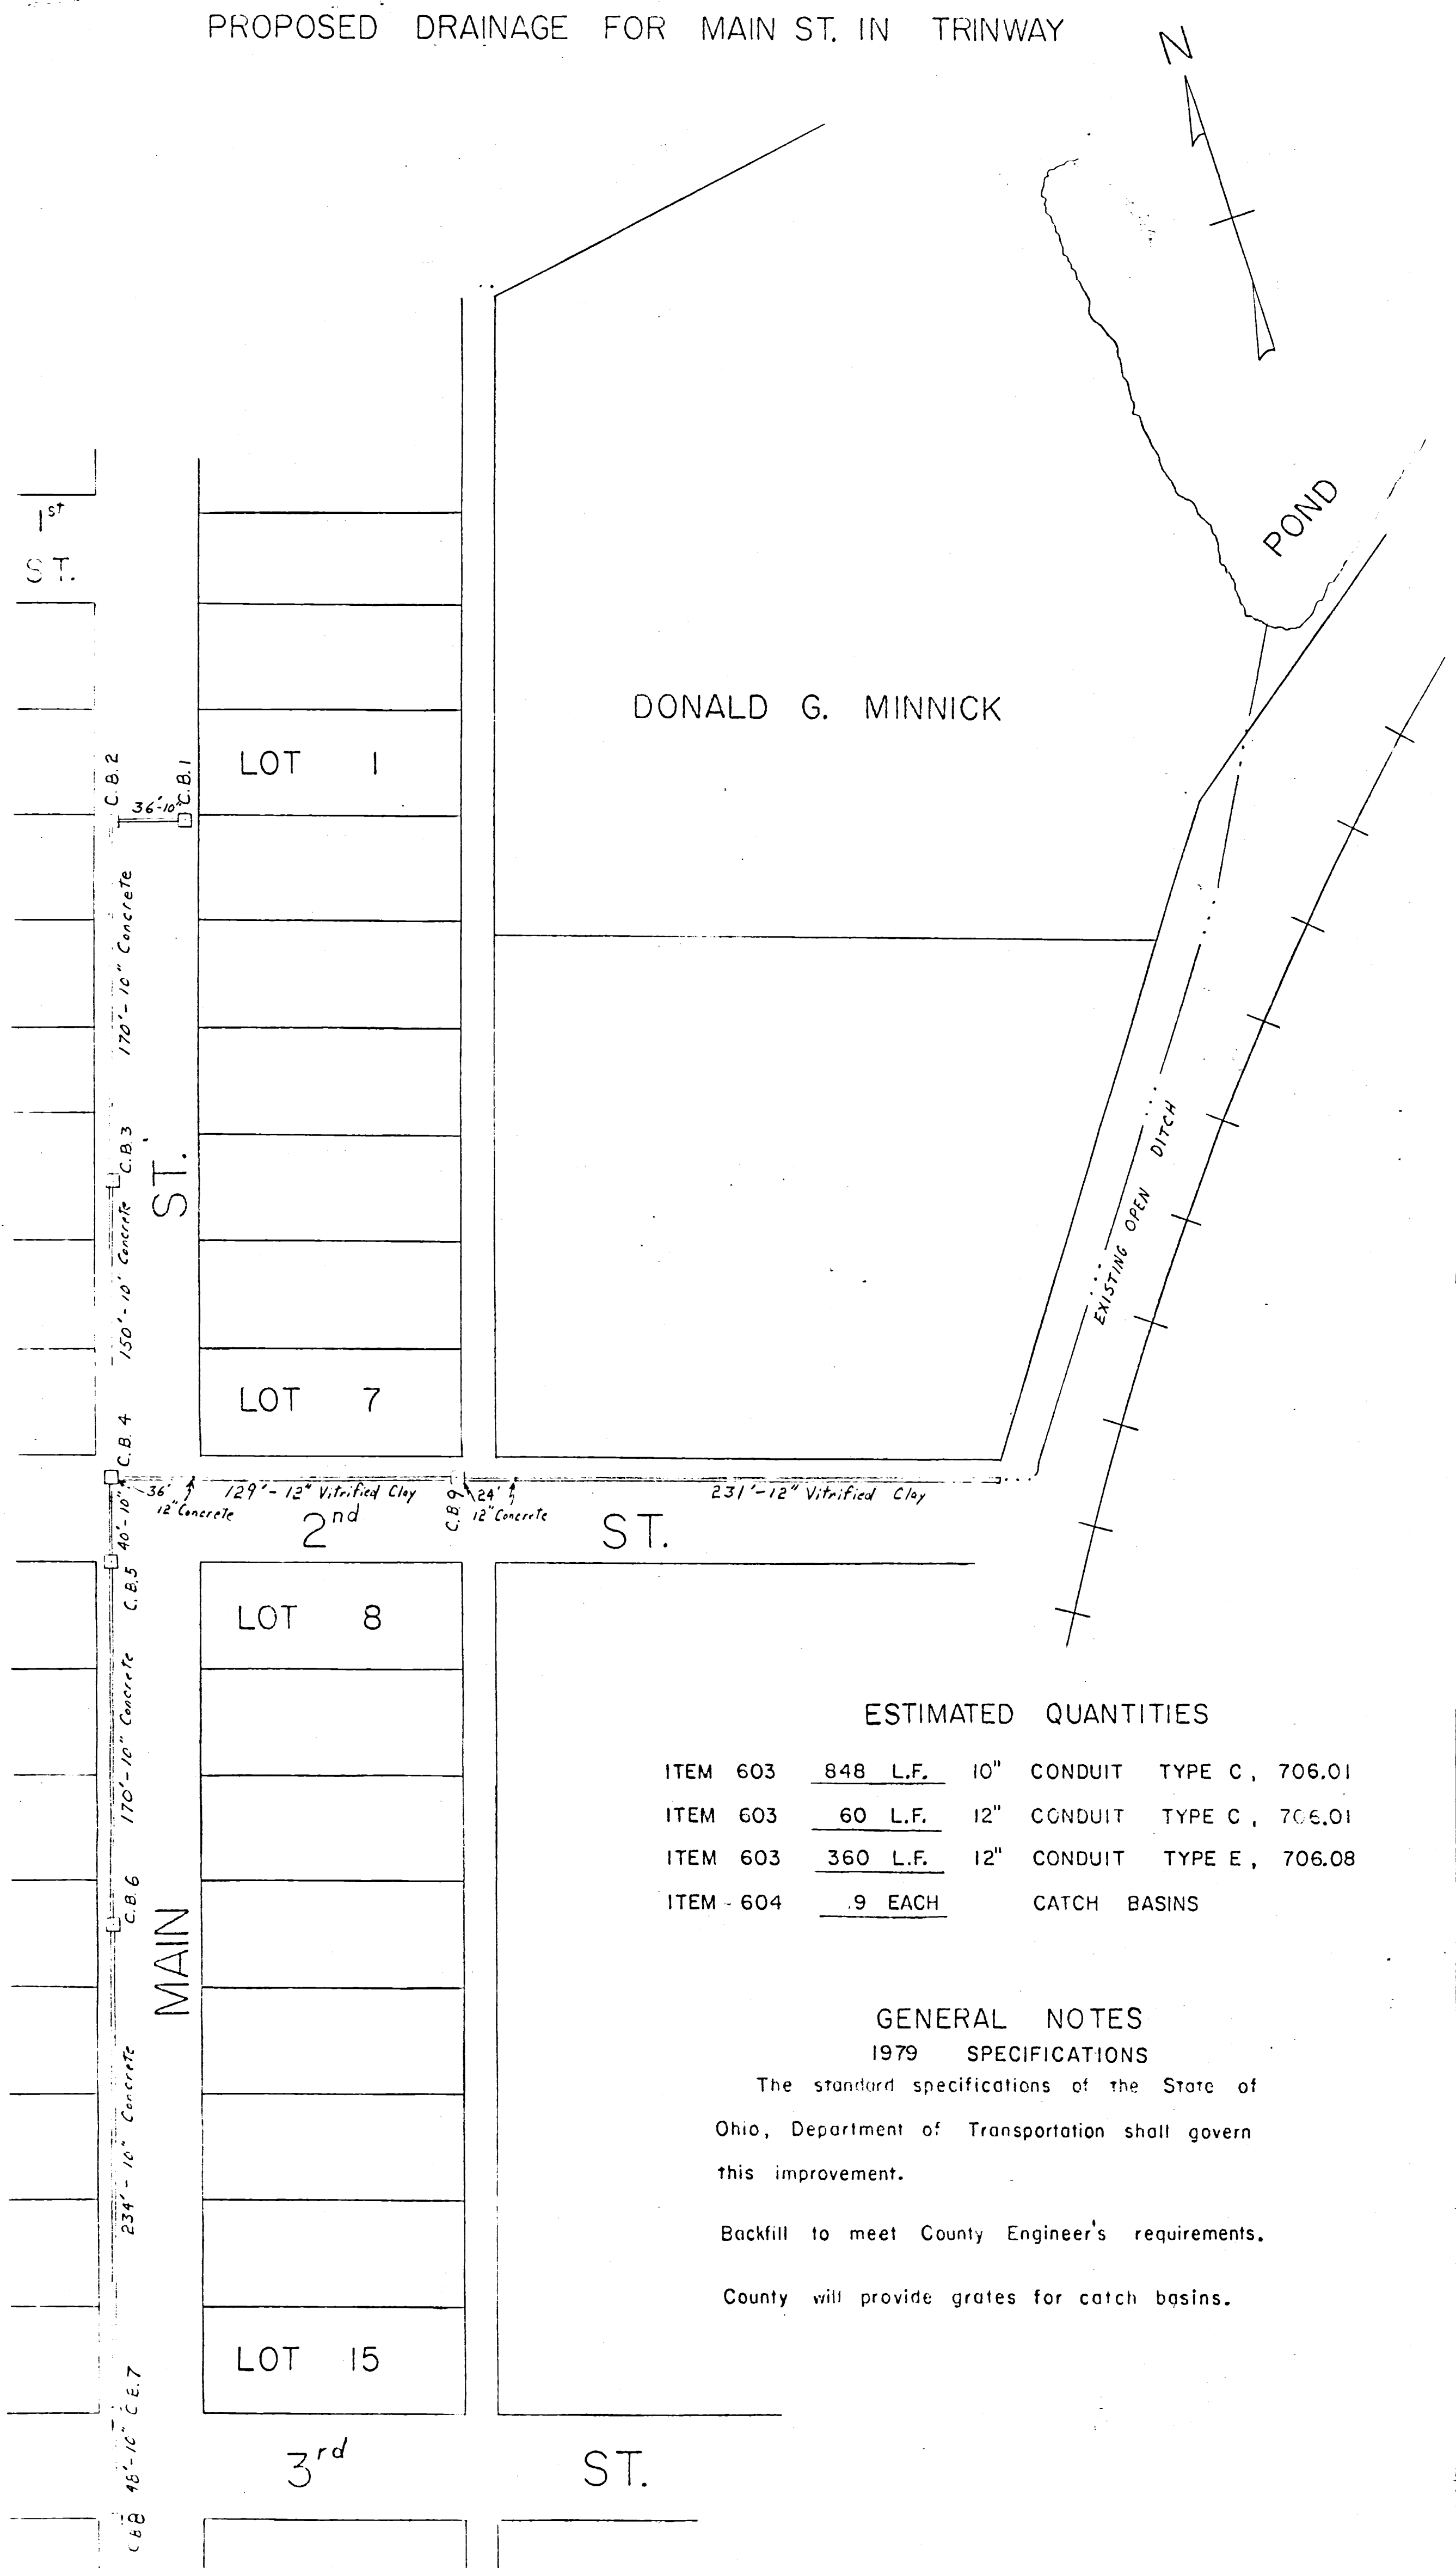

ESTIMATED QUANTITIES

ITEM 603	848 L.F.	10"	CONDUIT	TYPE C ,	706.01
ITEM 603	60 L.F.	12"	CONDUIT	TYPE C ,	706.01
ITEM 603	360 L.F.	12"	CONDUIT	TYPE E ,	706.08
ITEM - 604	.9 EACH		CATCH BASINS		

GENERAL NOTES
1979 SPECIFICATIONS

The standard specifications of the State of Ohio, Department of Transportation shall govern this improvement.

Backfill to meet County Engineer's requirements.

County will provide grates for catch basins.