


PROPOSED DRAINAGE FOR MAIN ST. IN TRINWAY

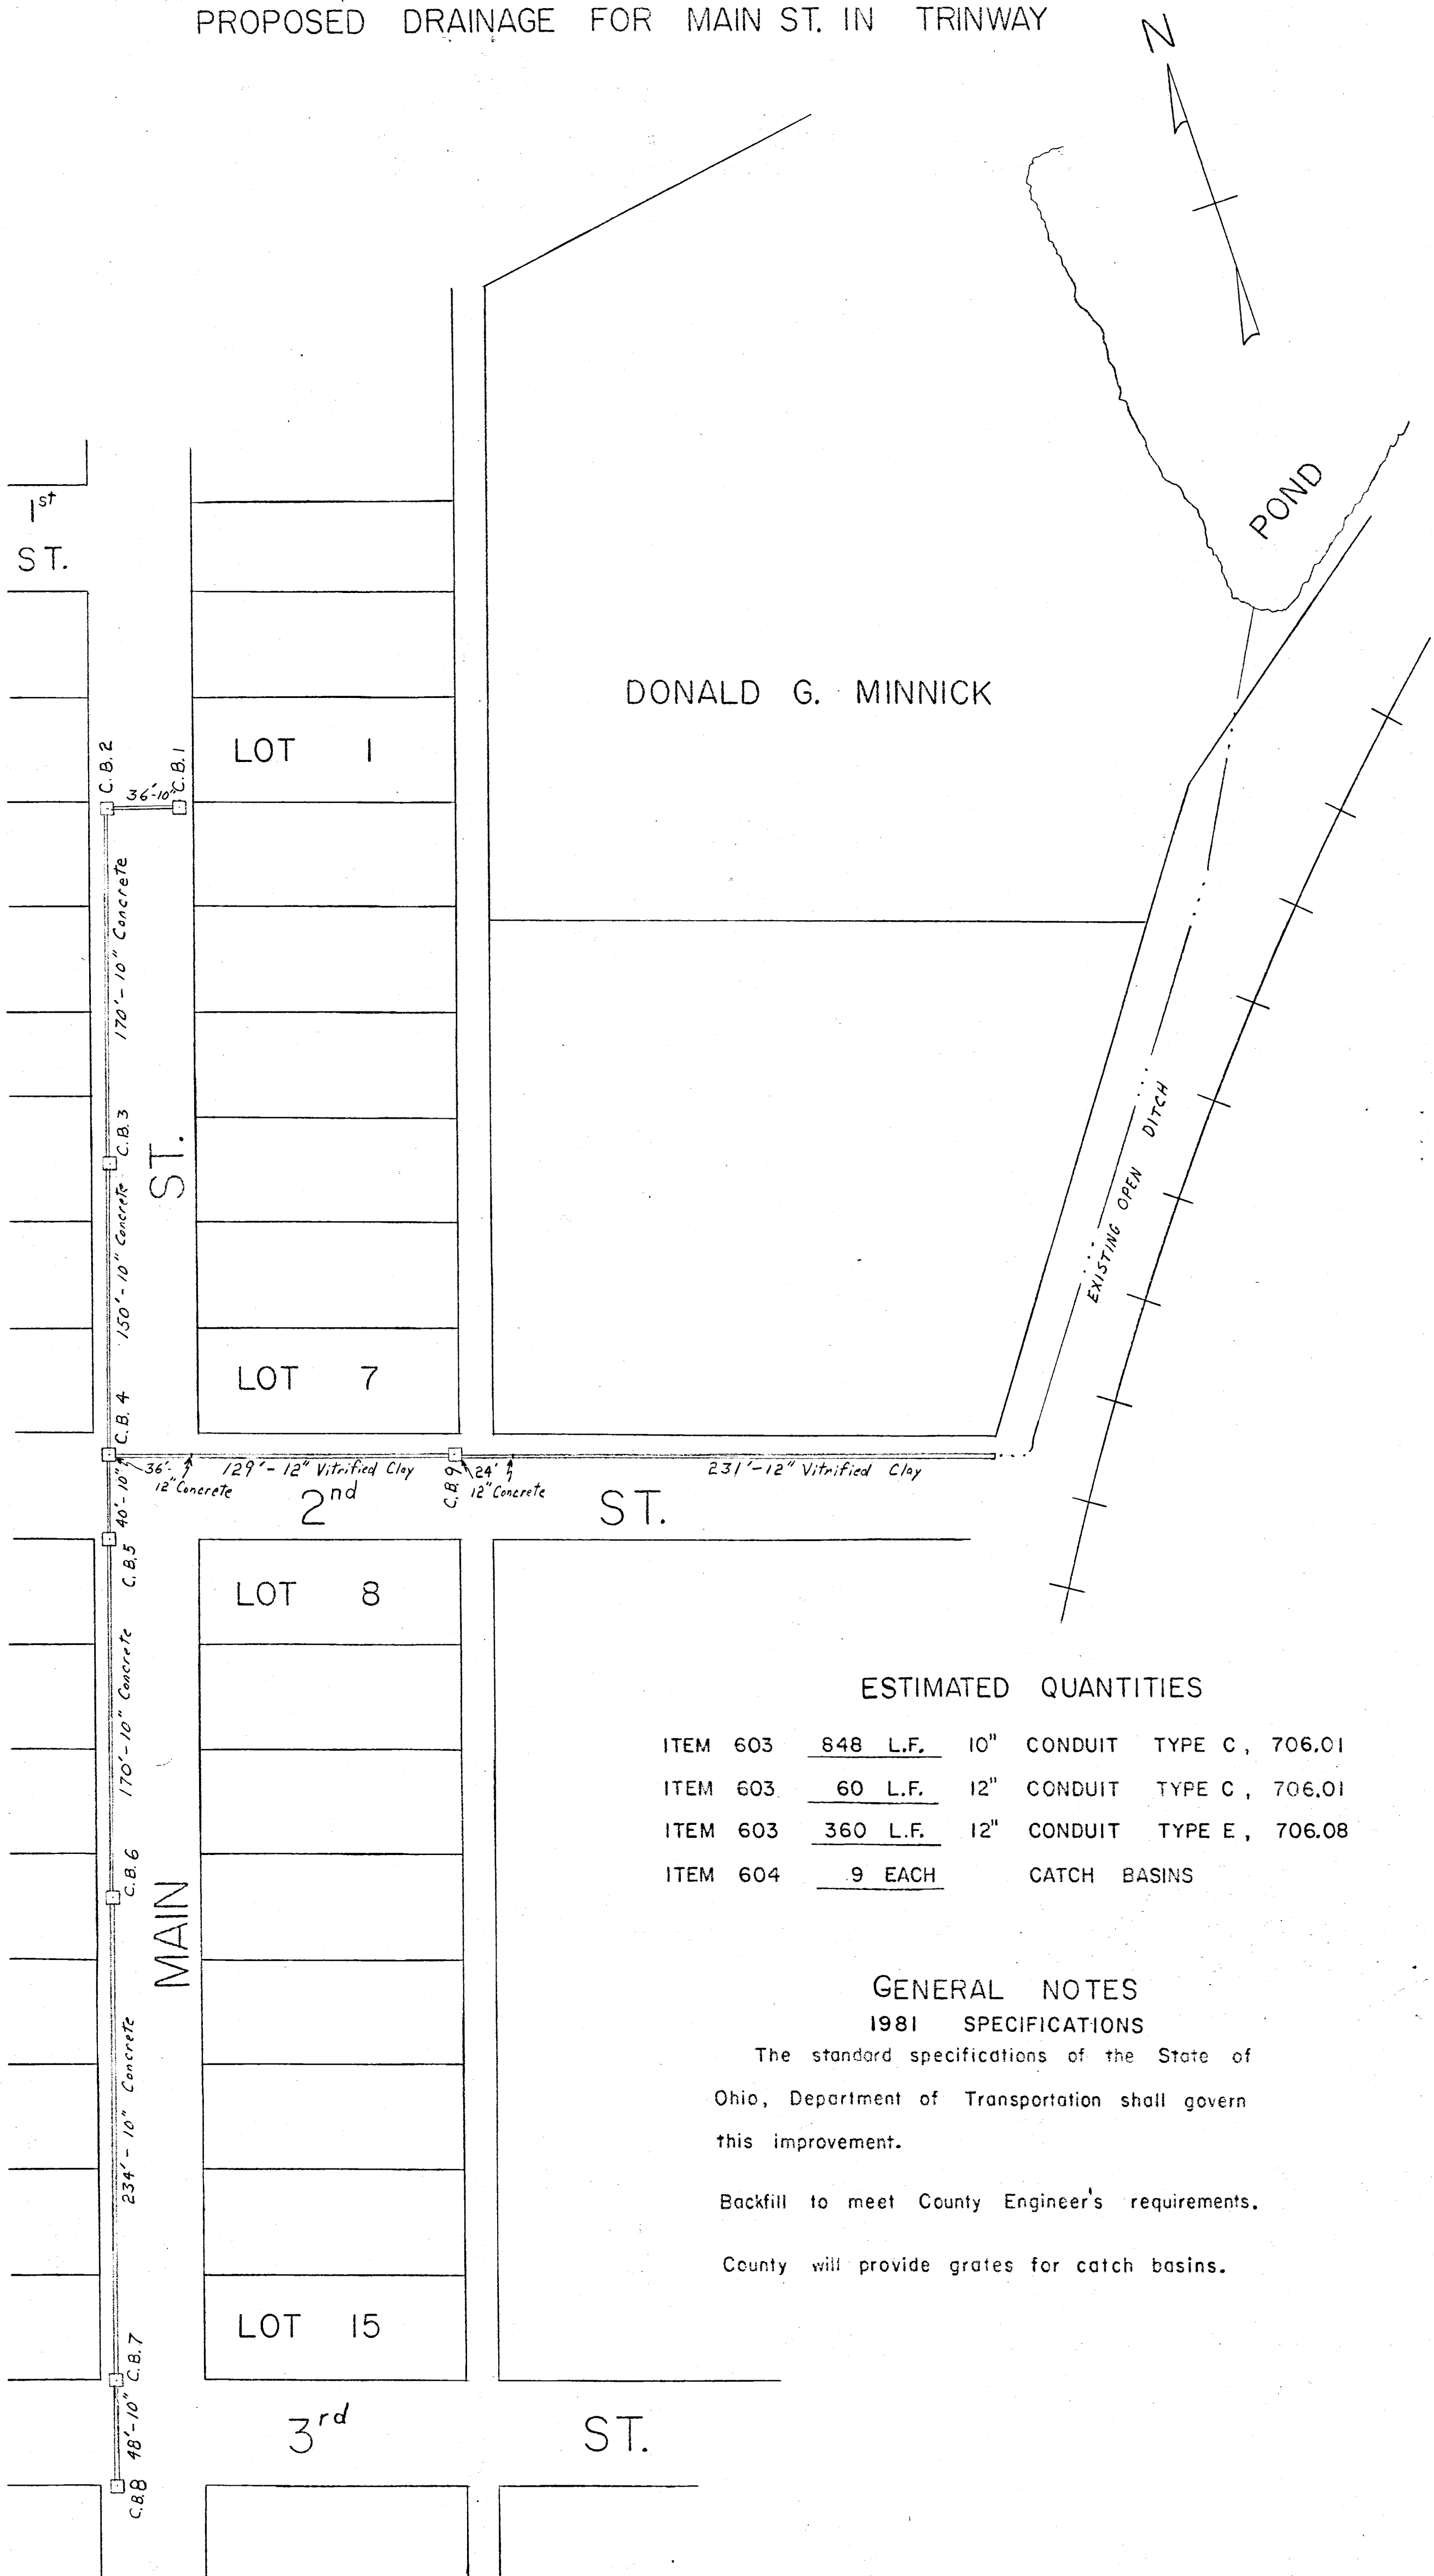

ESTIMATED QUANTITIES

ITEM 603	848 L.F.	10" CONDUIT	TYPE C , 706.01
ITEM 603	60 L.F.	12" CONDUIT	TYPE C , 706.01
ITEM 603	360 L.F.	12" CONDUIT	TYPE E , 706.08
ITEM 604	9 EACH	CATCH BASINS	

GENERAL NOTES

1981 SPECIFICATIONS

The standard specifications of the State of Ohio, Department of Transportation shall govern this improvement.

Backfill to meet County Engineer's requirements.

County will provide grates for catch basins.