


* Carried to Sheet 23

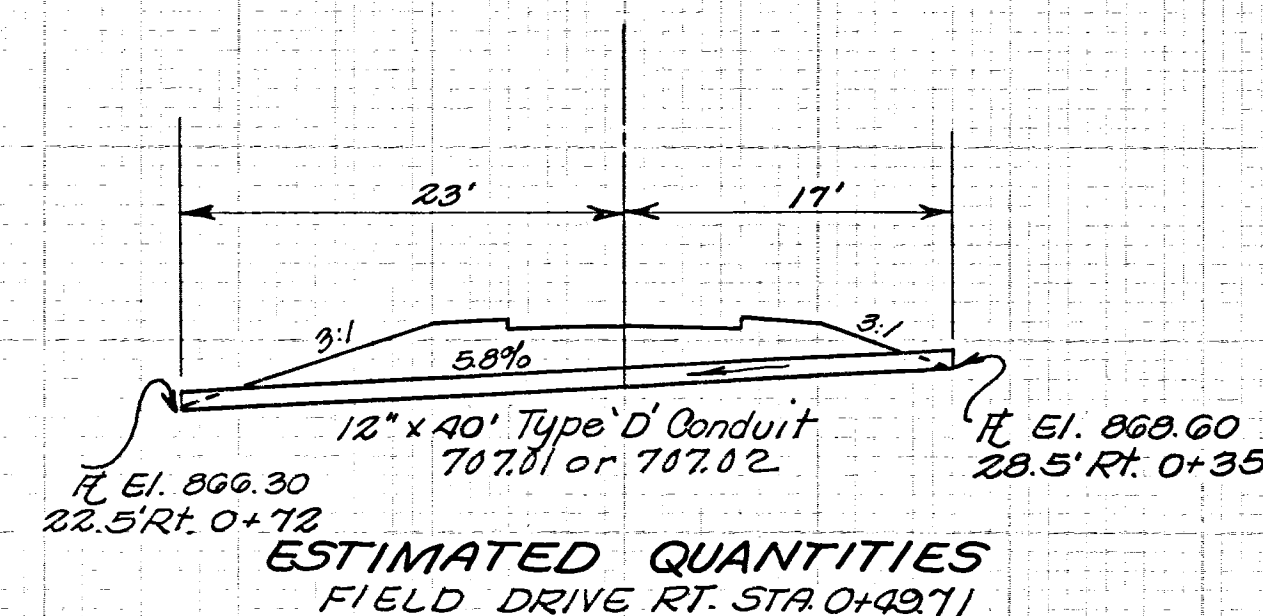

304	Aggr. Base	25	Cu. Yds.
603	12" Conduit Type D 707.01 or 707.02	40	Lin. Ft.
203	Emb.	63	Cu. Yds.
203	Exc.	93	Cu. Yds.

NOTE: For Plan View Approach
see Sheet 9

CROSS SECTIONS TWP. ROAD 41 APPR.
STA. 79+50 LT.