


**MUSKINGUM COUNTY
TOWNSHIP ROAD 47
COUNTY ROAD 60**

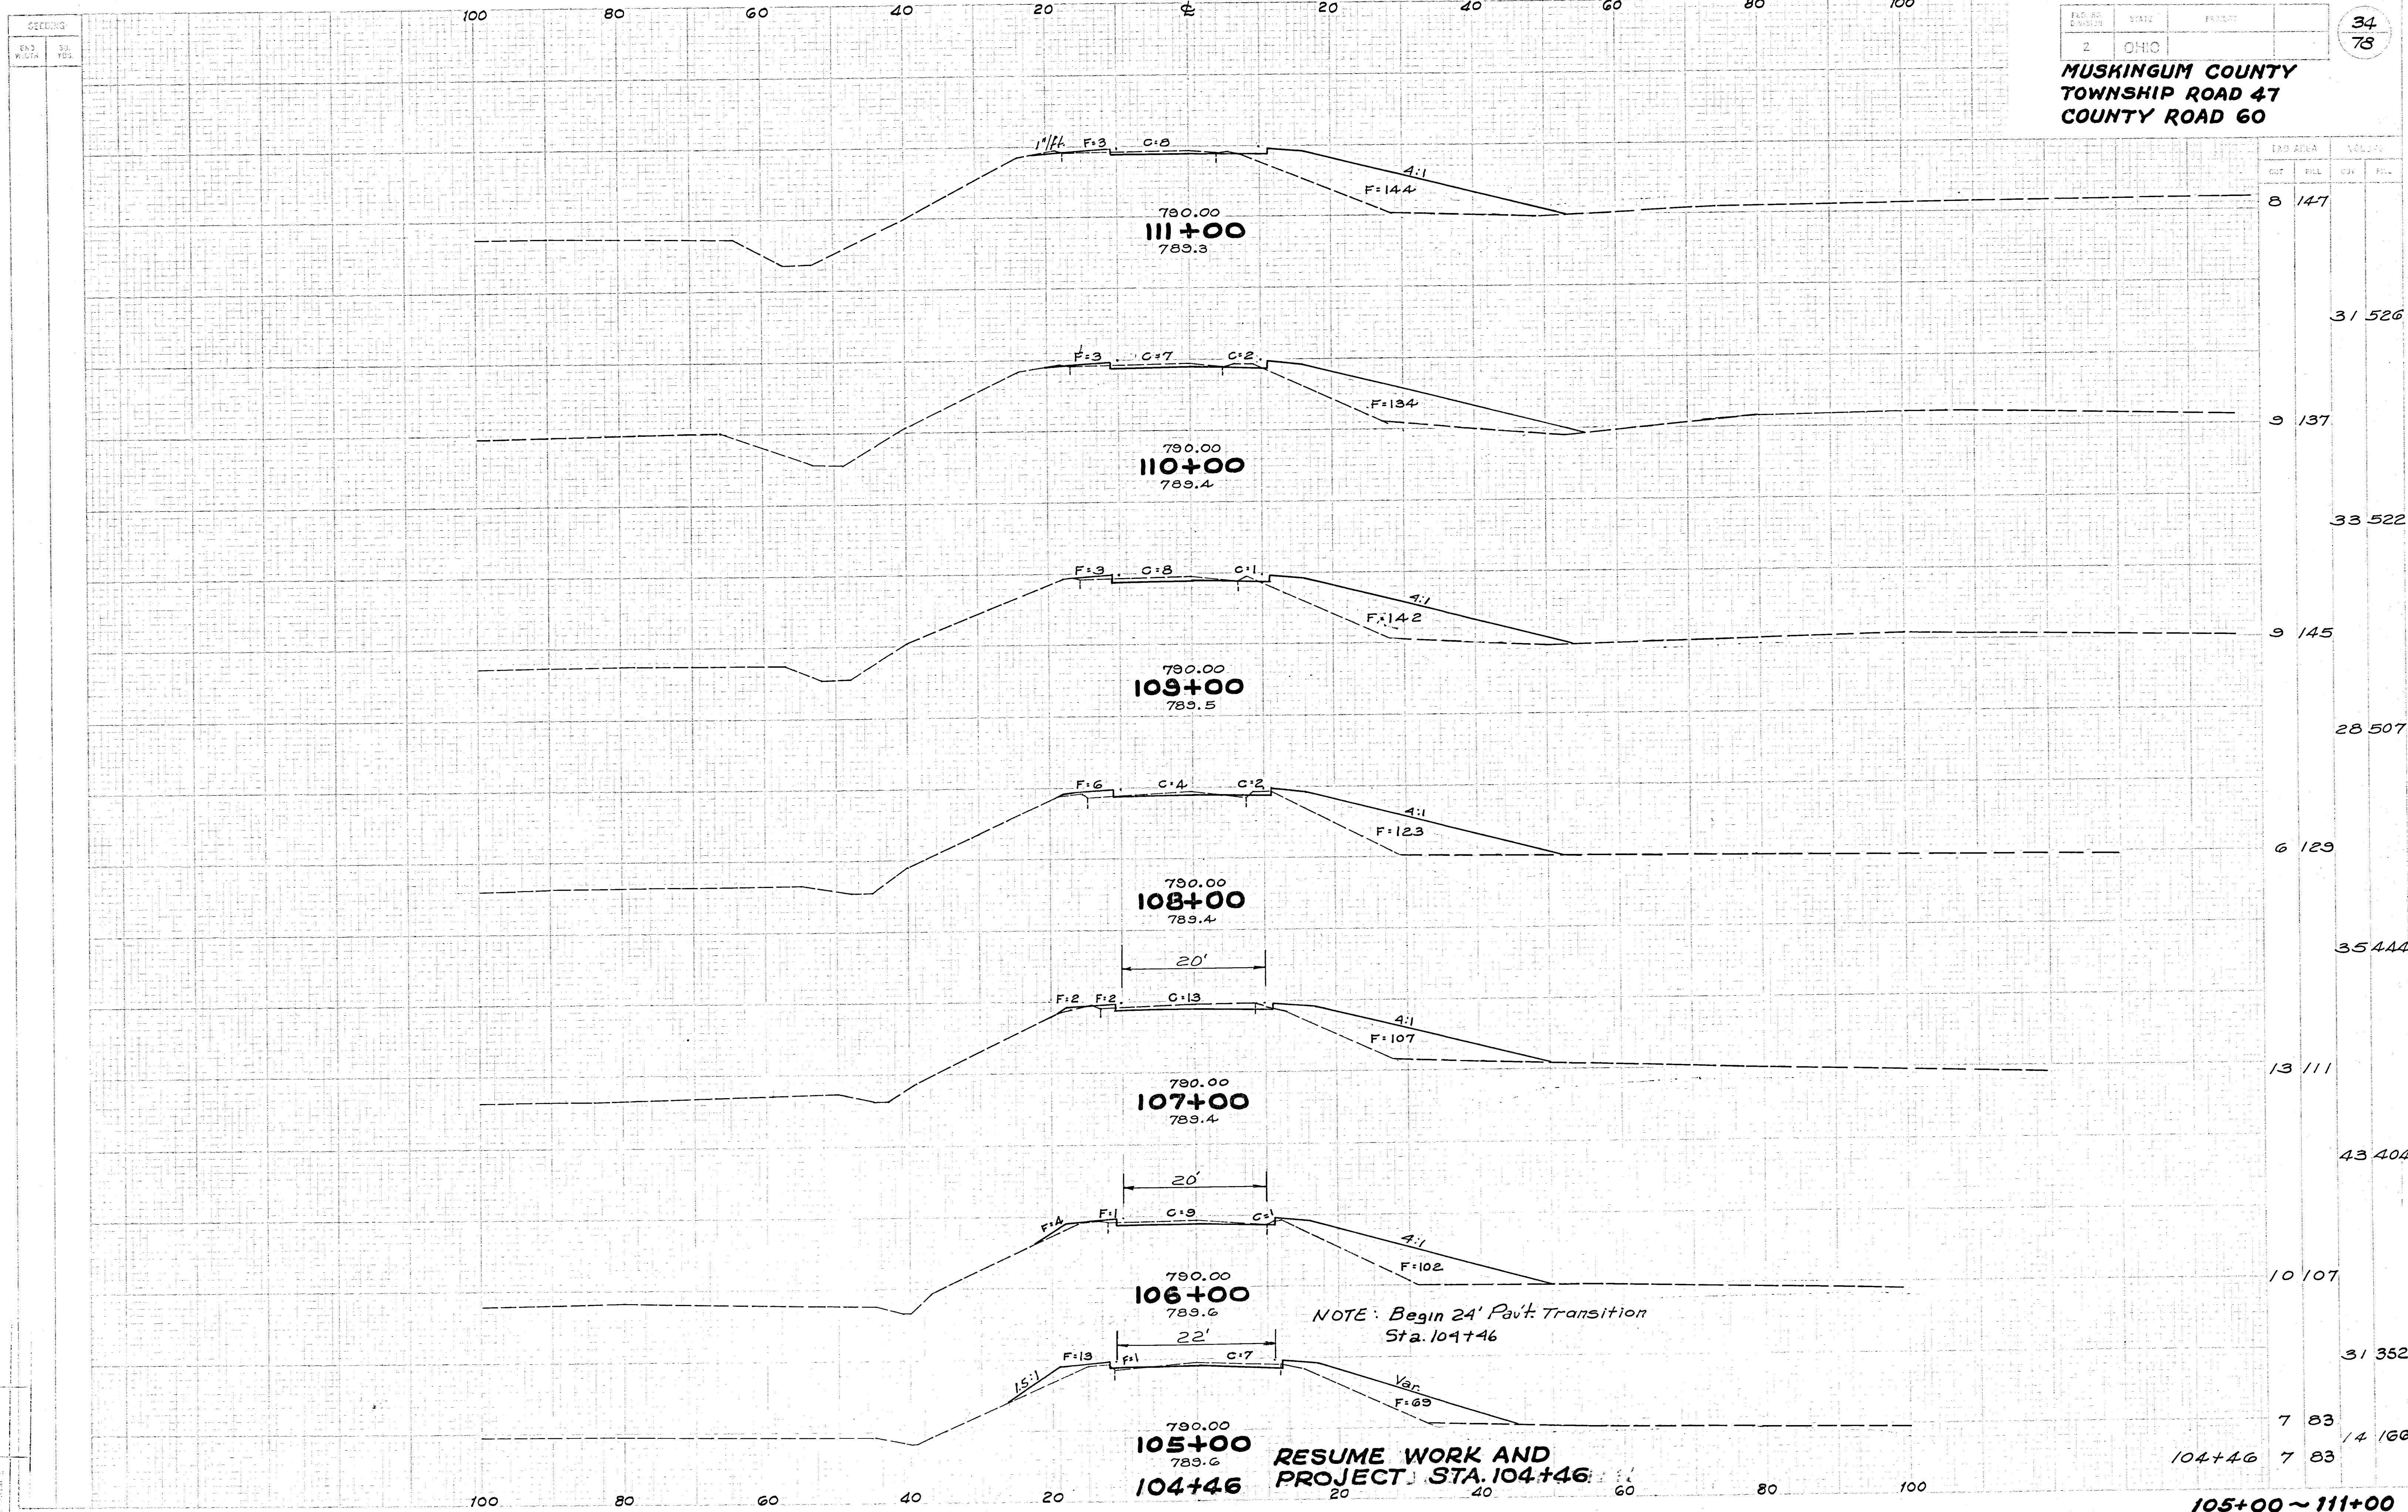

CUT AREA		FILL AREA	
CUT	FILL	CUT	FILL
8	147		
		31	526
9	137		
		33	522
9	145		
		28	507
6	129		
		35	444
13	111		
		43	404
10	107		
		31	352
7	83		
		14	166
104+46	7 83		
105+00 ~ 111+00			

**RESUME WORK AND
PROJECT STA. 104+46**