


MUSKINGUM COUNTY
TOWNSHIP ROAD 47
COUNTY ROAD 60

42
73

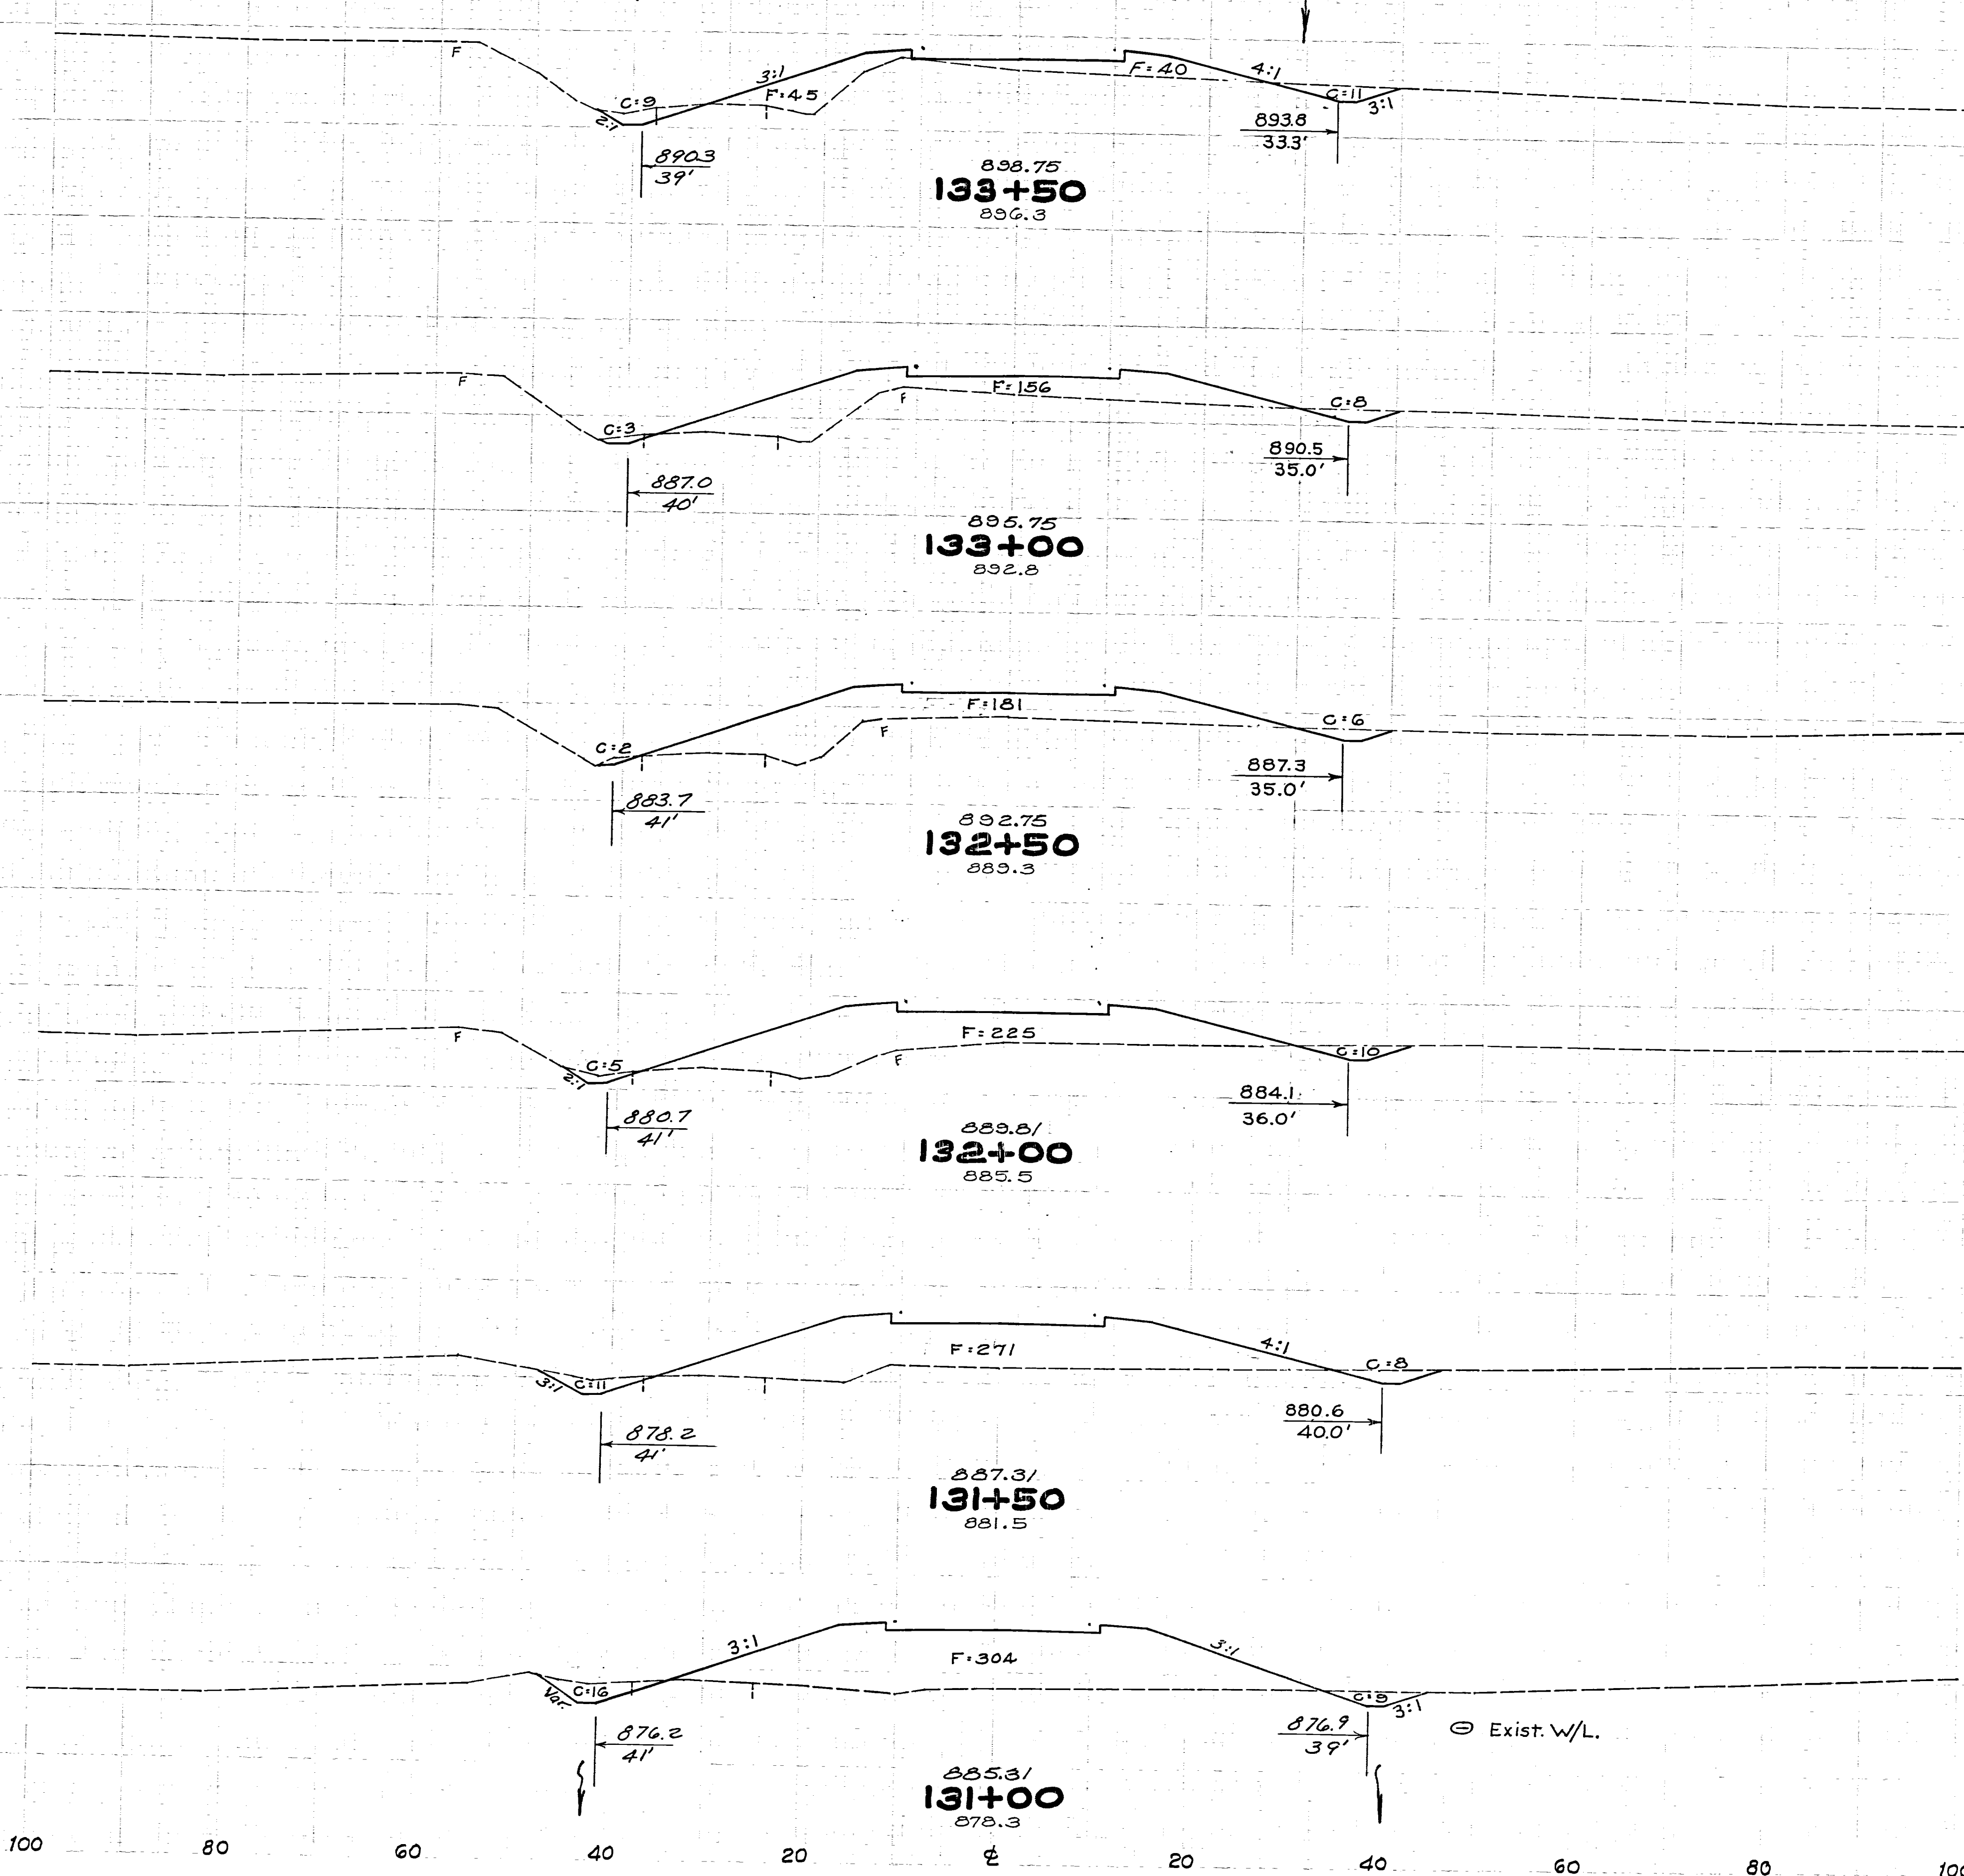

20 85
20 223
11 156
18 312
8 181
21 376
15 225
31 459
19 271
41 532
25 304
50 579

131+00~133+50

PLANNED	DESIGNED	CHECKED	APPROVED	DATE
GROUND LINE	GROUND LINE	GROUND LINE	GROUND LINE	GROUND LINE
TELEPHONE	TELEPHONE	TELEPHONE	TELEPHONE	TELEPHONE
WATER	WATER	WATER	WATER	WATER
SEWER	SEWER	SEWER	SEWER	SEWER
DOCKAGE	DOCKAGE	DOCKAGE	DOCKAGE	DOCKAGE
AREAS	AREAS	AREAS	AREAS	AREAS