


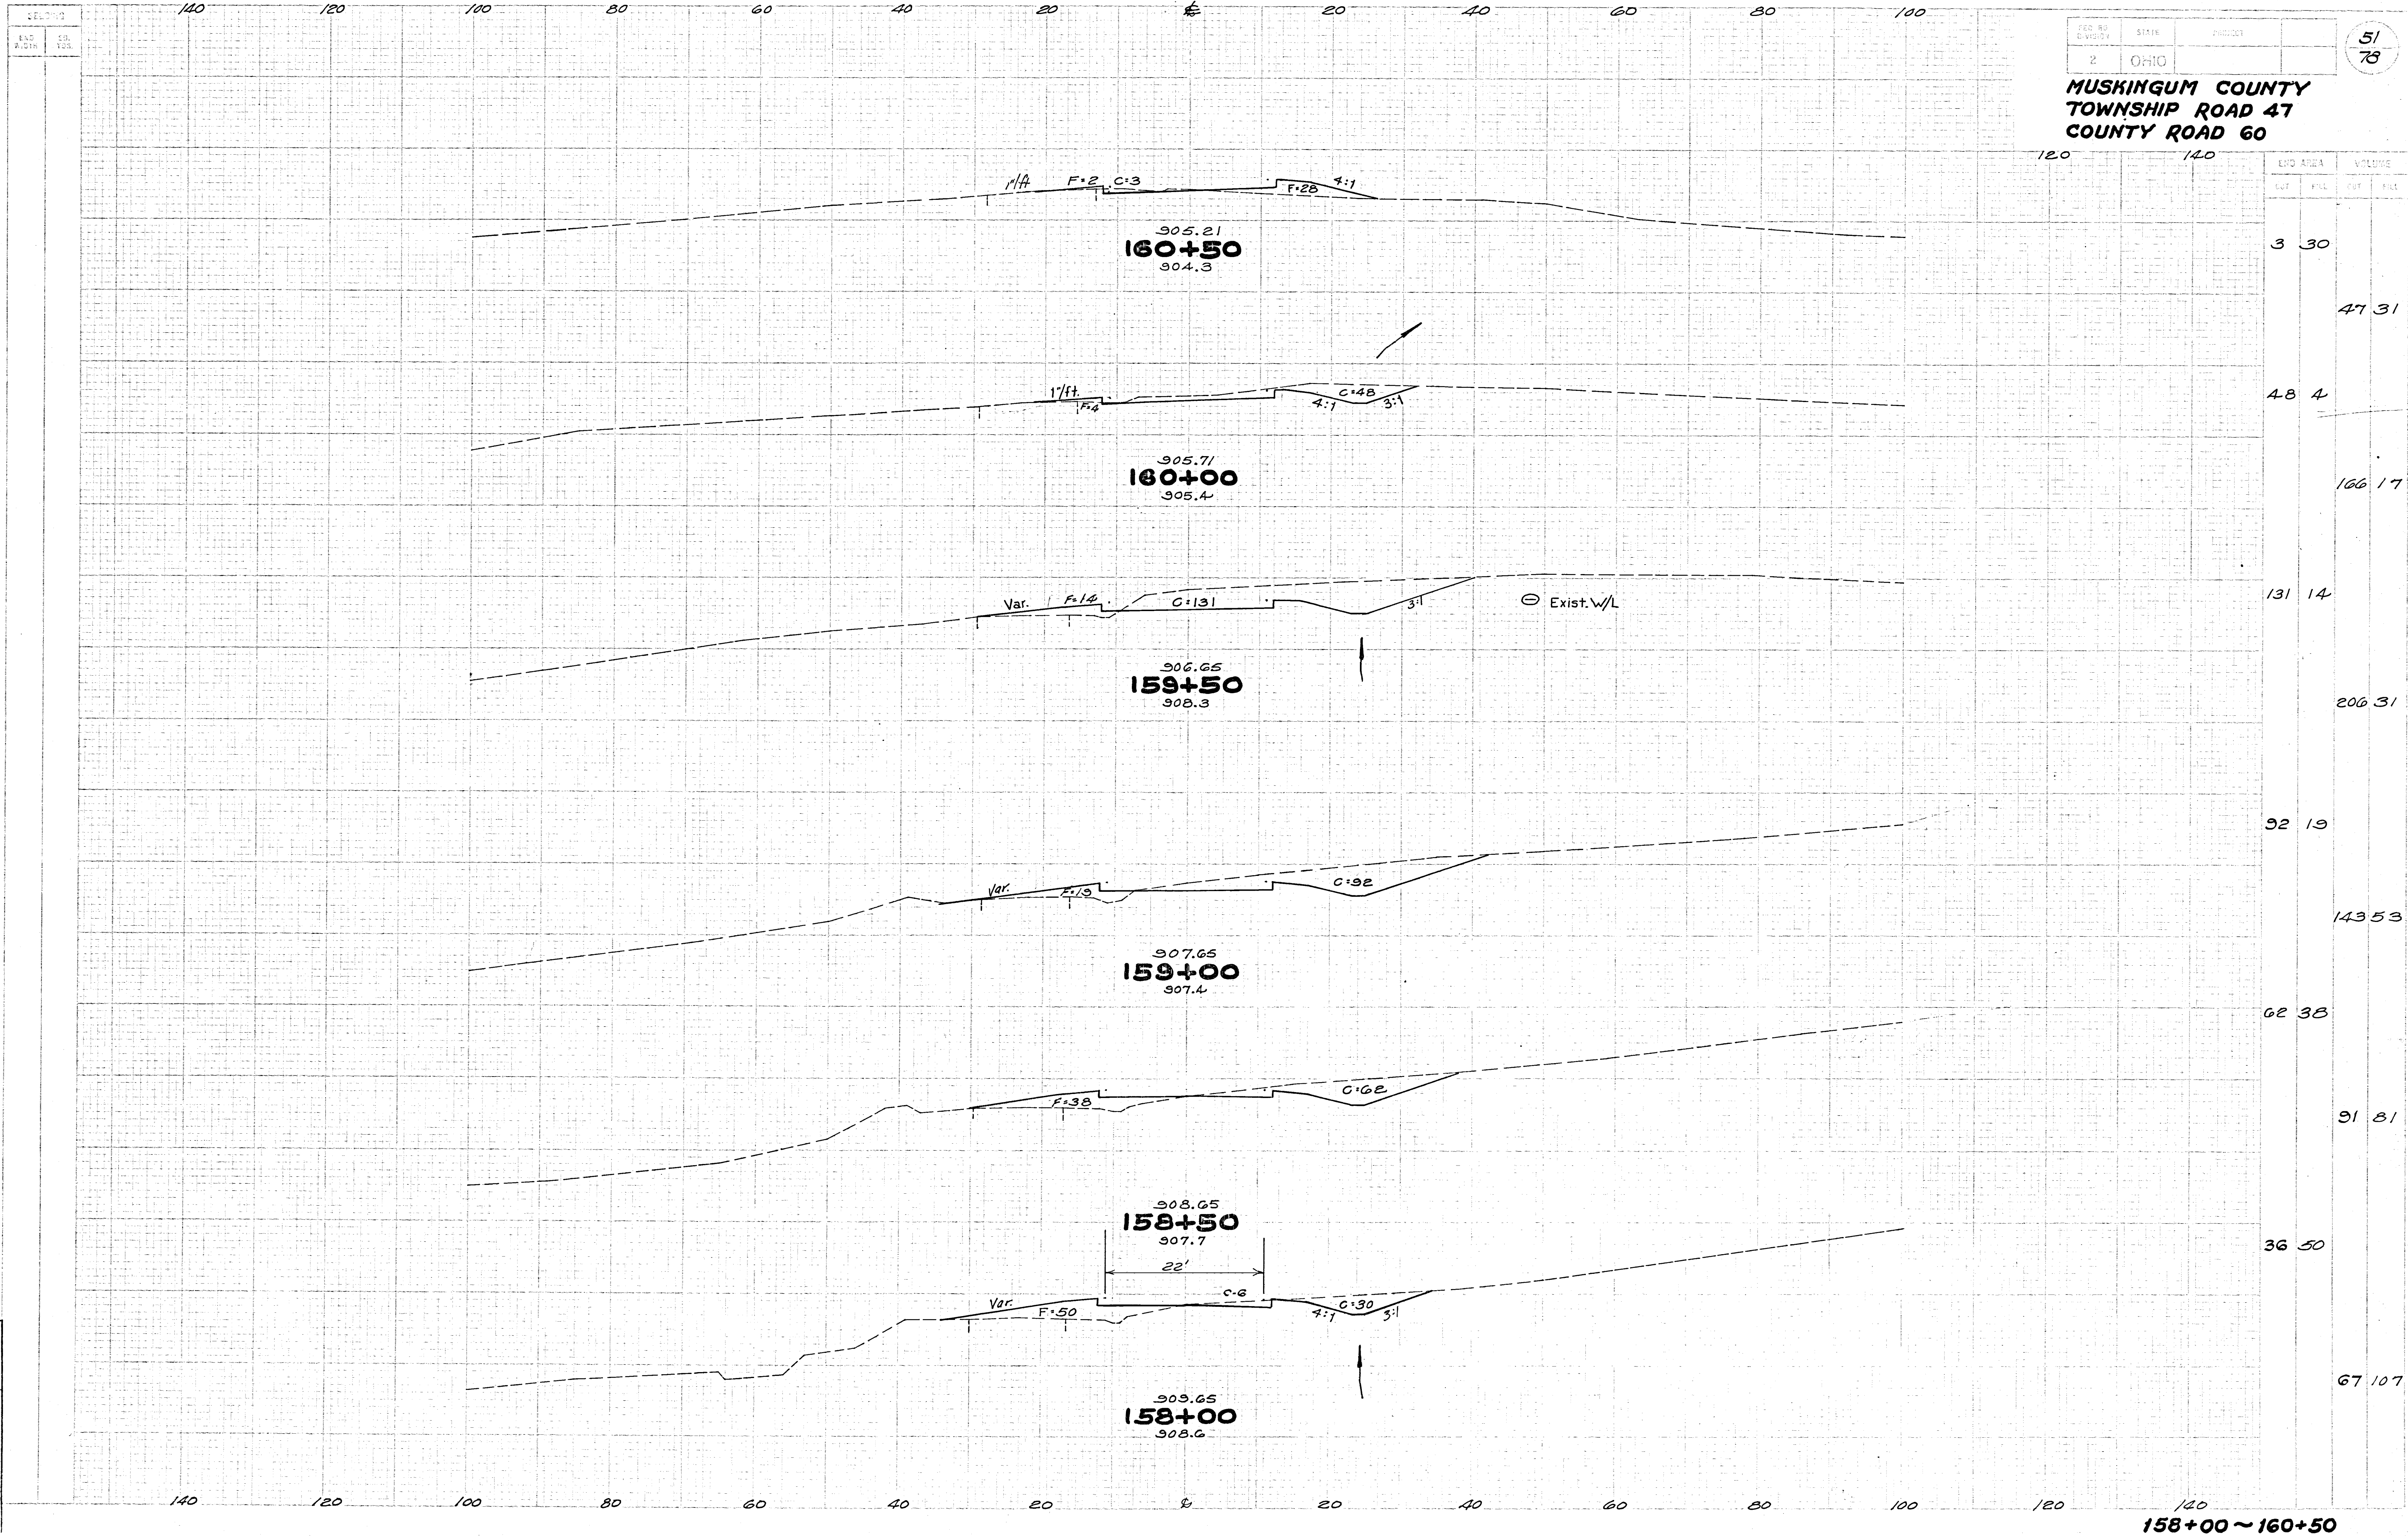

MUSKINGUM COUNTY
TOWNSHIP ROAD 47
COUNTY ROAD 60

END AREA	120		140	
	CUT	FILL	CUT	FILL
3	30			
47	31			
48	4			
166	17			
131	14			
206	31			
92	19			
143	53			
62	38			
91	81			
36	50			
67	107			