


SECTION
END
100

56
73

MUSKINGUM COUNTY
TOWNSHIP ROAD-47
COUNTY ROAD-60

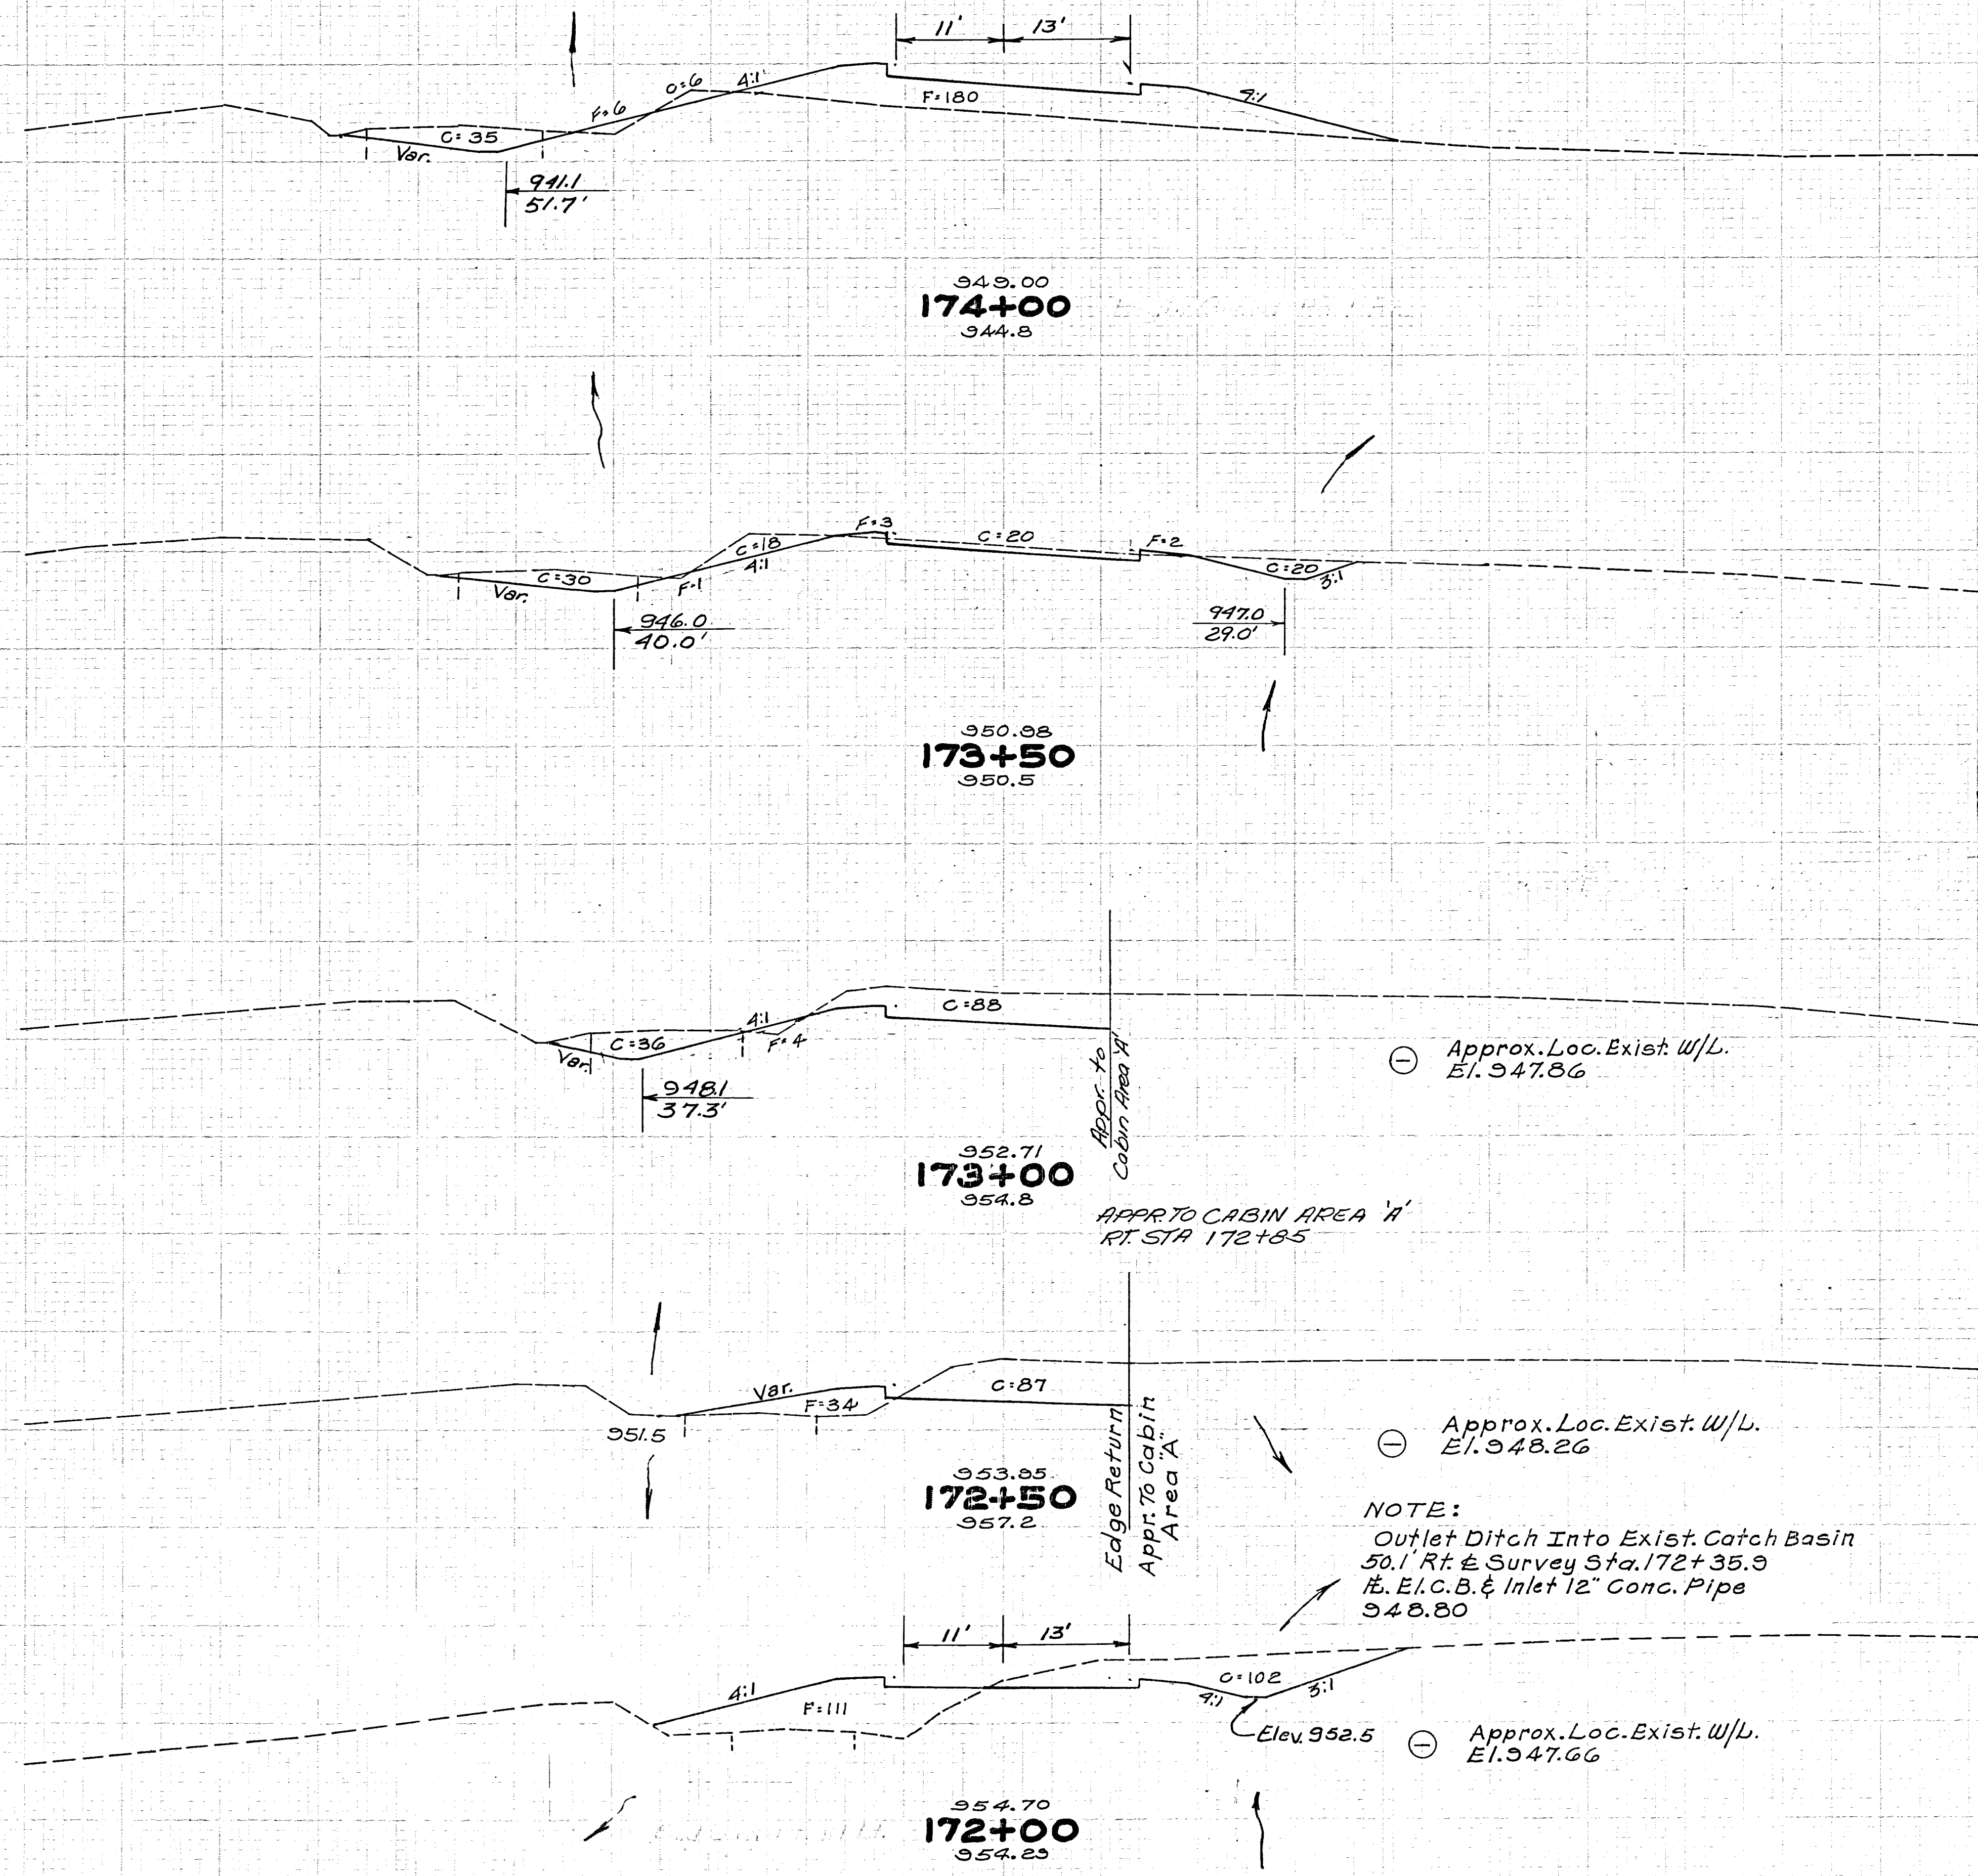

STATION	ELEVATION
172+00	41 186
173+00	119 178
173+50	88 6
174+00	196 9
174+50	124 4
175+00	195 35
175+50	87 34
176+00	175 134
176+50	102 111
177+00	94 337

NO.	DESCRIPTION
1	PROPOSED
2	EXISTING
3	ADJUSTED
4	REMARKS
5	DATE
6	BY
7	CHECKED
8	APPROVED
9	SCALE
10	AREA

172+00-174+00