


A horizontal scale bar with a black and white checkered pattern. It has markings at 600, 0, 600, and 1200. Below the bar is the text "Scale In Feet".

$$\frac{72}{78}$$
$$\frac{2}{8}$$

TWP. Rd. ~ 47
CO. Rd. ~ 60
R/W PLAN

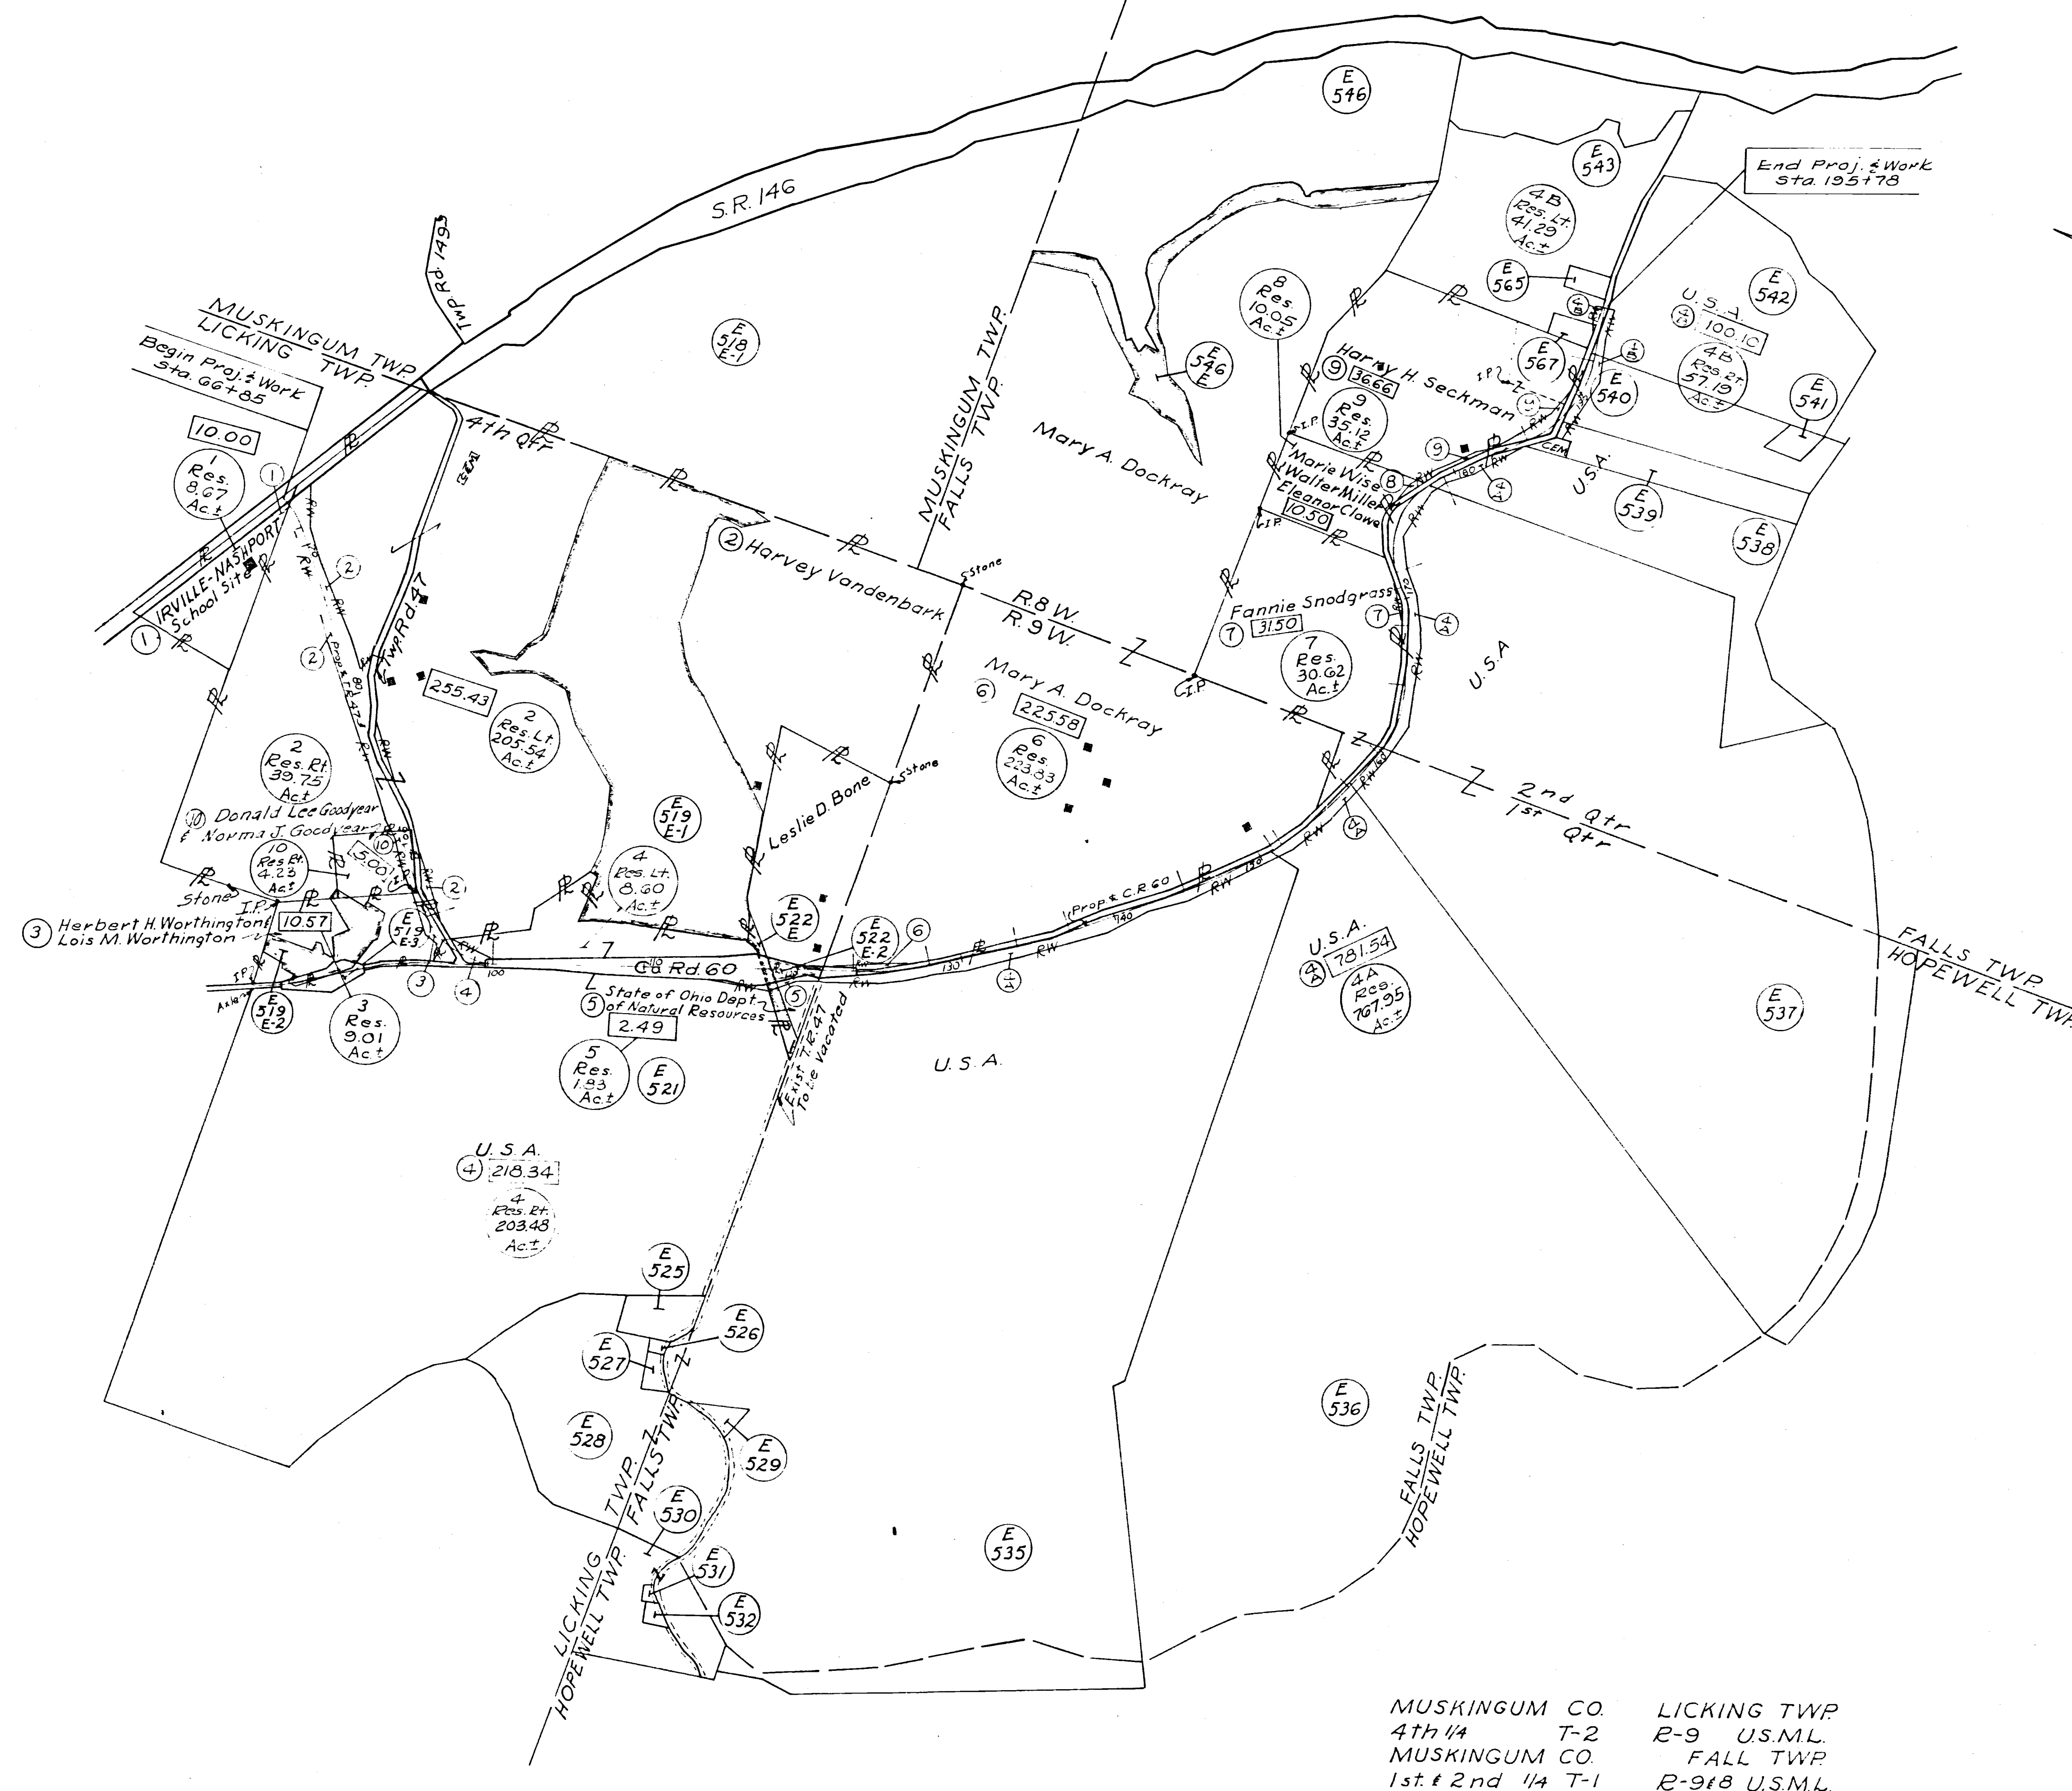

LEGEND

-  — *Property Boundary*
-  — *Permanent R/W Boundary*
-  — *Temporary, Channel, Sewer R/W*
-  *Residue Acreage*
-  *Acreage of Individual Tracts of each Property Owner*
-  *R/W Sheet Numbers*
-  *U.S.A. Flowage Easement-Dillon Dam*
-  *U.S.A. Fee Tract-Dillon Dam*

TYPE FUND~APL

[illegible]

MUSKINGUM CO. LICKING TWP.
4th 1/4 T-2 R-9 U.S.M.L.
MUSKINGUM CO. FALL TWP.
1st & 2nd 1/4 T-1 R-9 & 8 U.S.M.L.