
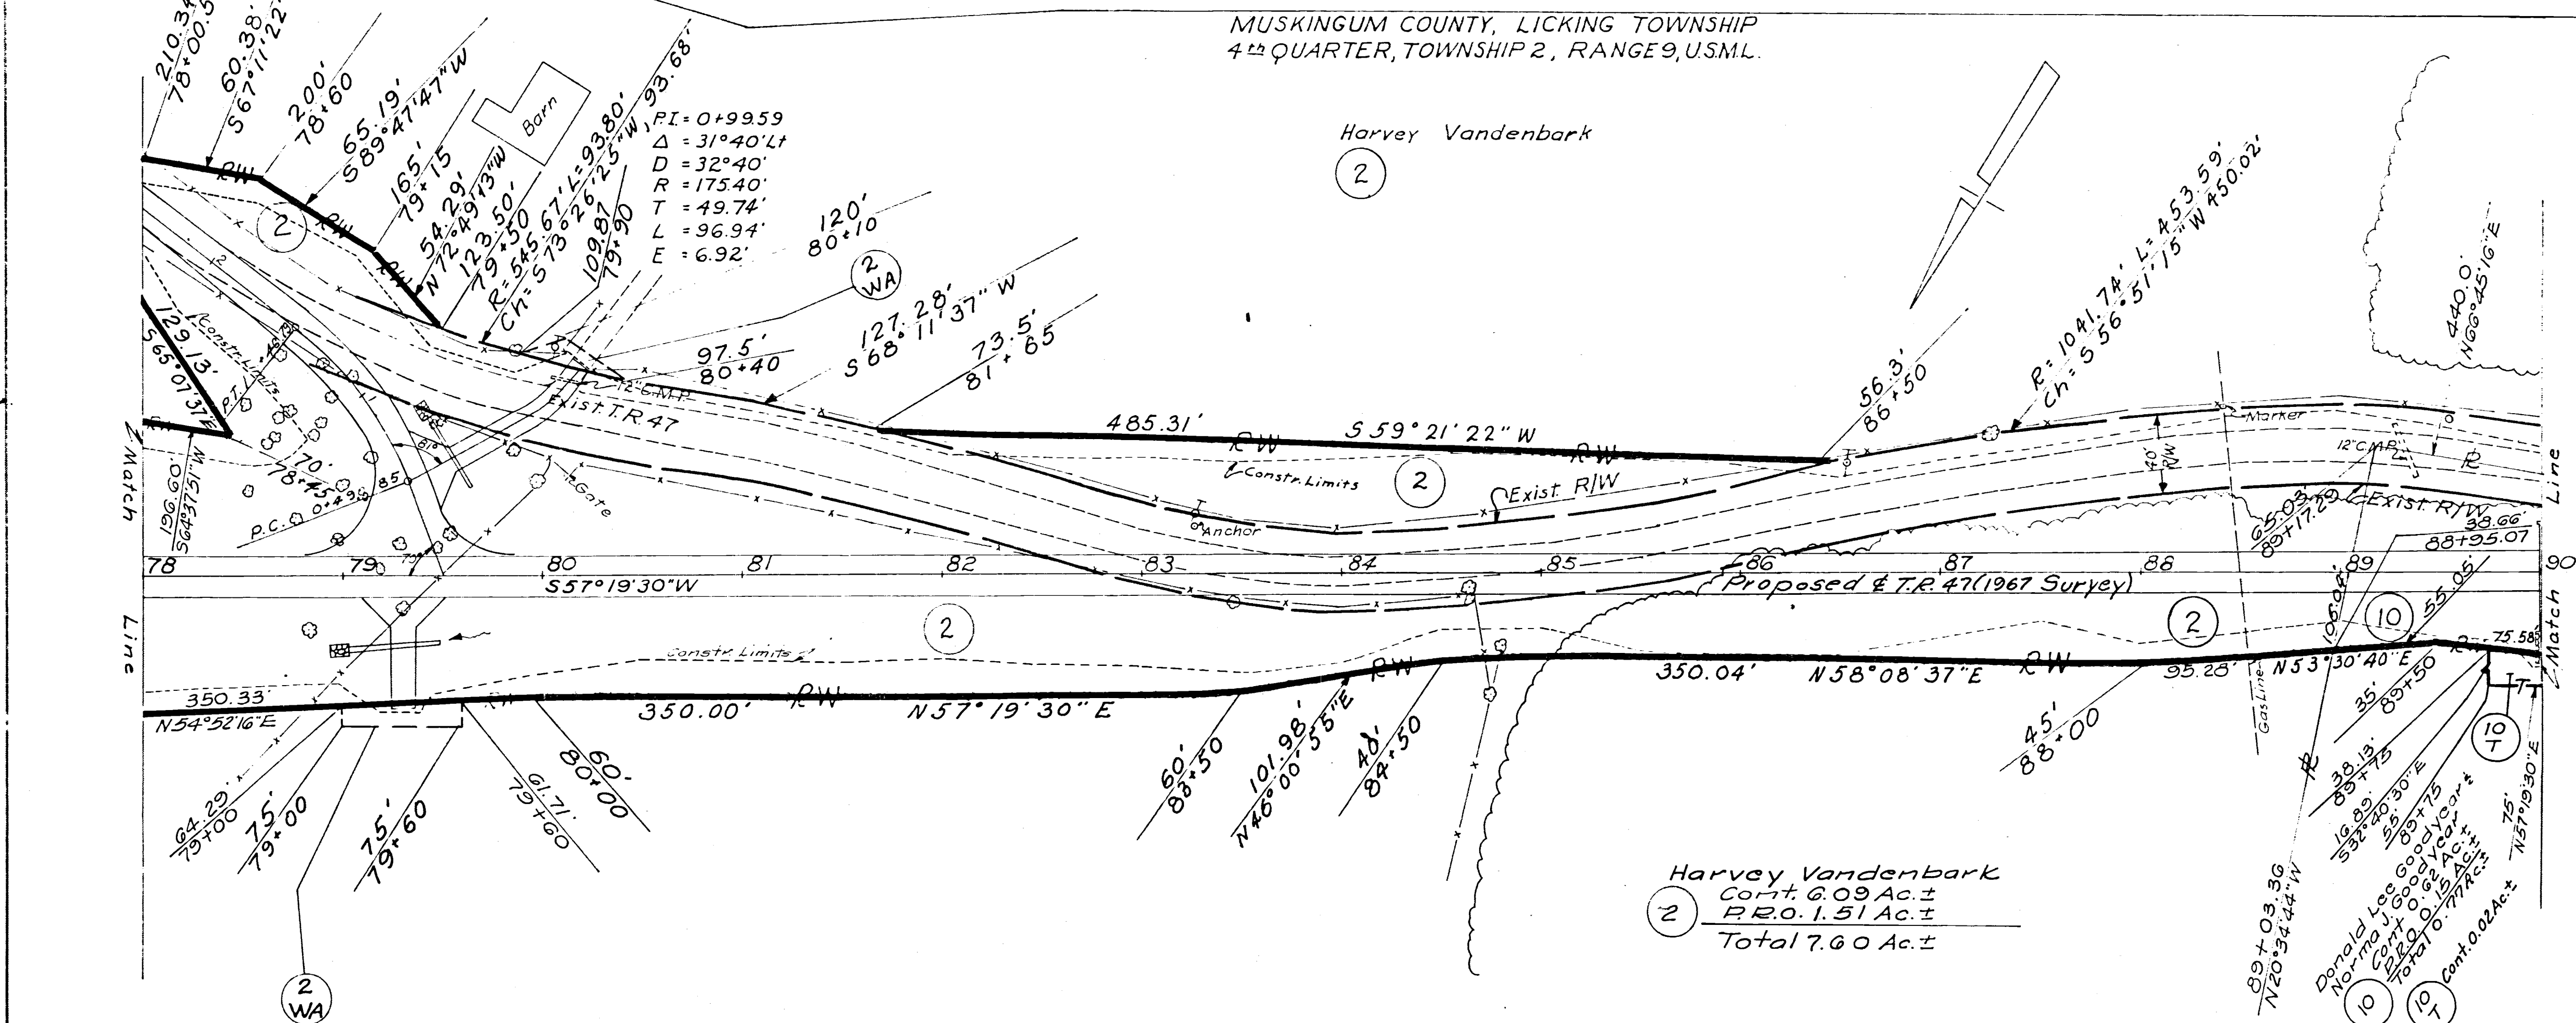


FED. RD. DIVISION	STATE	PROJECT
2	OHIO	

73
78

TWP. RD. ~ 47
CO. RD. ~ 60
R/W PLAN

3
8

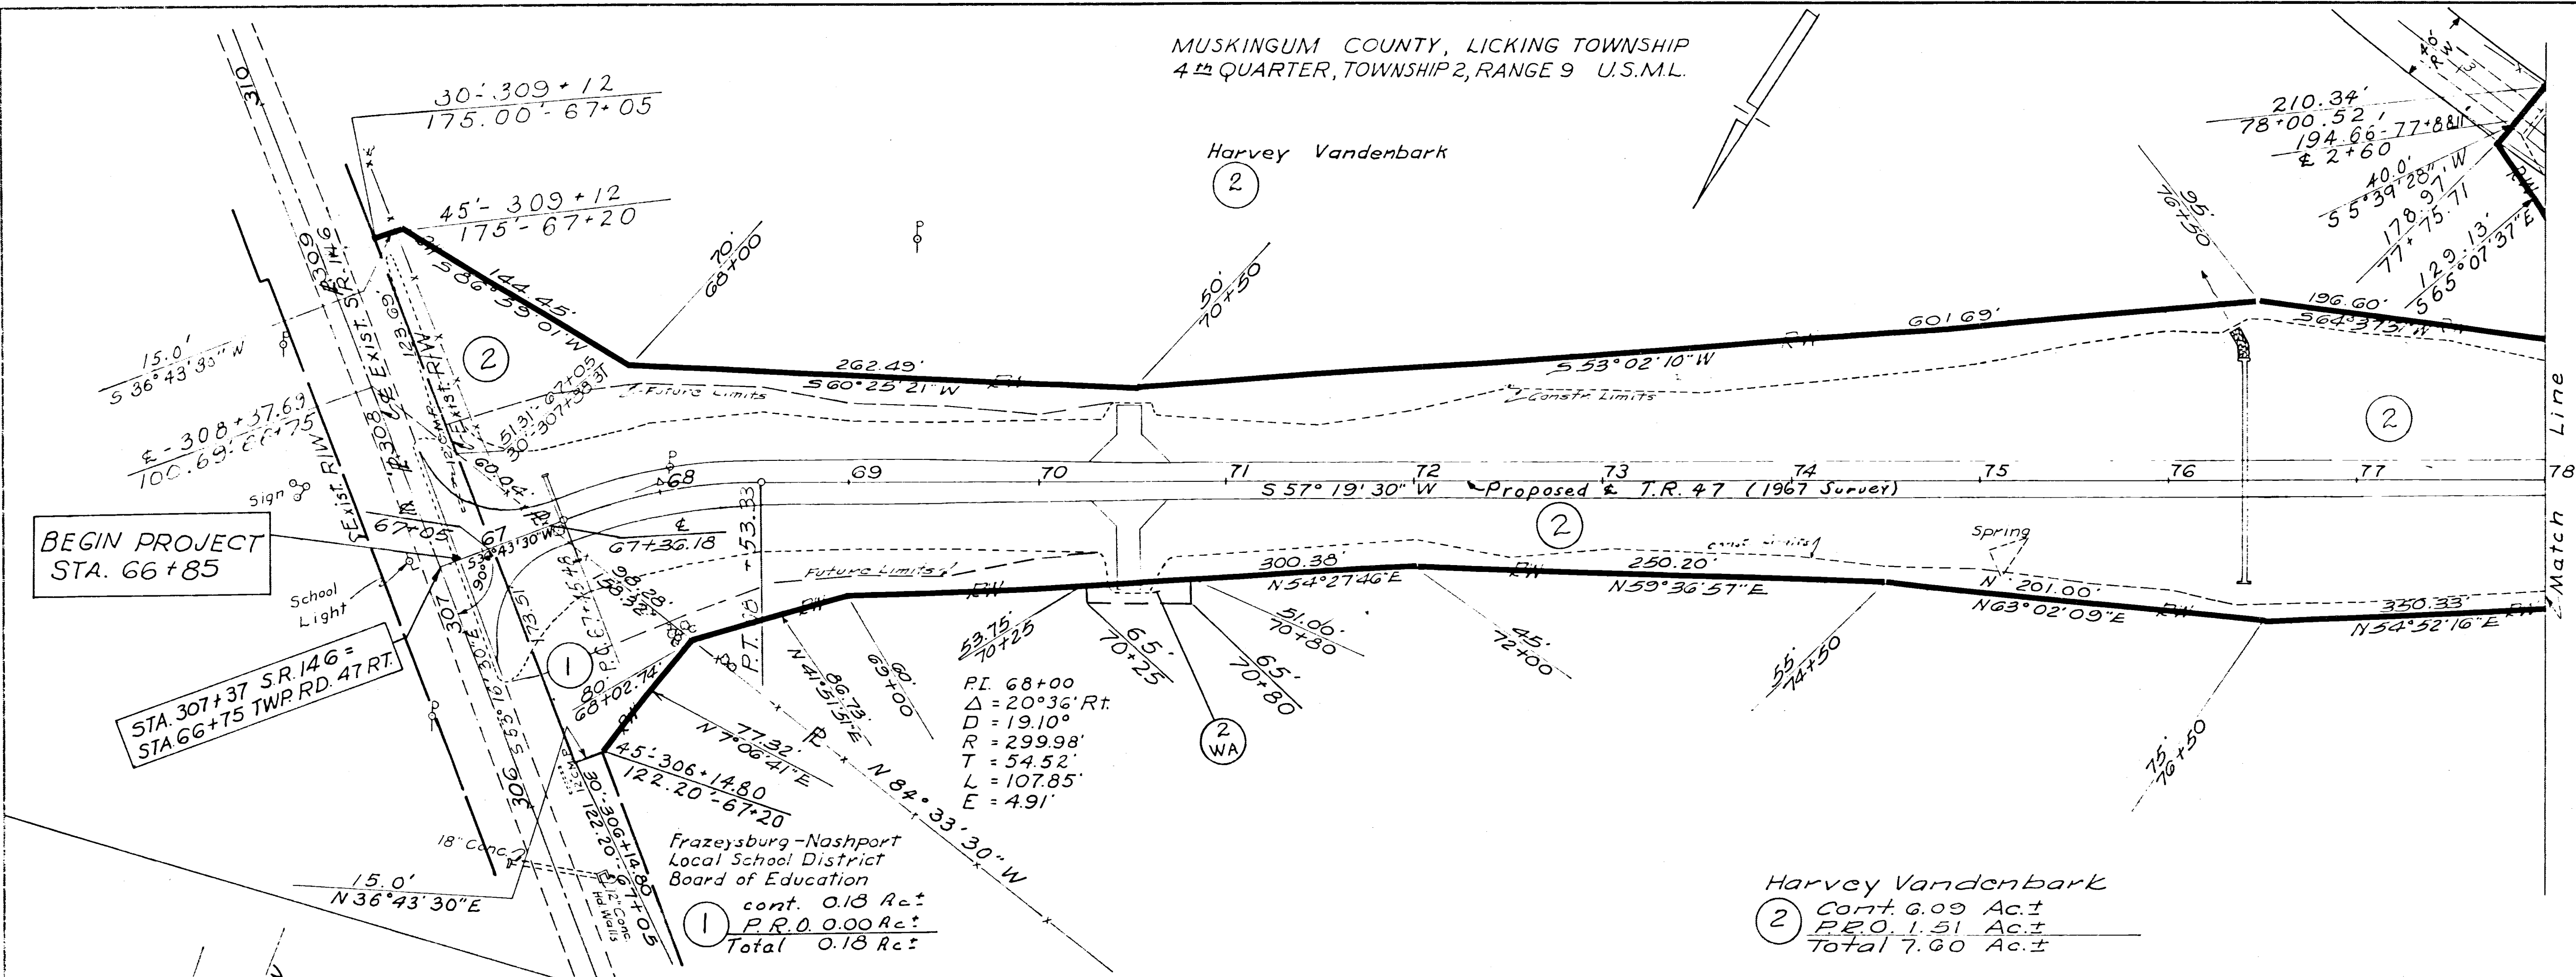

TYPE FUND - APL

Rev.	Date	Description

TWP. RD. 47 66+85
CO. RD. 60 90+00