


U.S.A.
 4 cont 0.49 Ac±
 P.R.O. 5.04 Ac±
 Total 5.53 Ac±

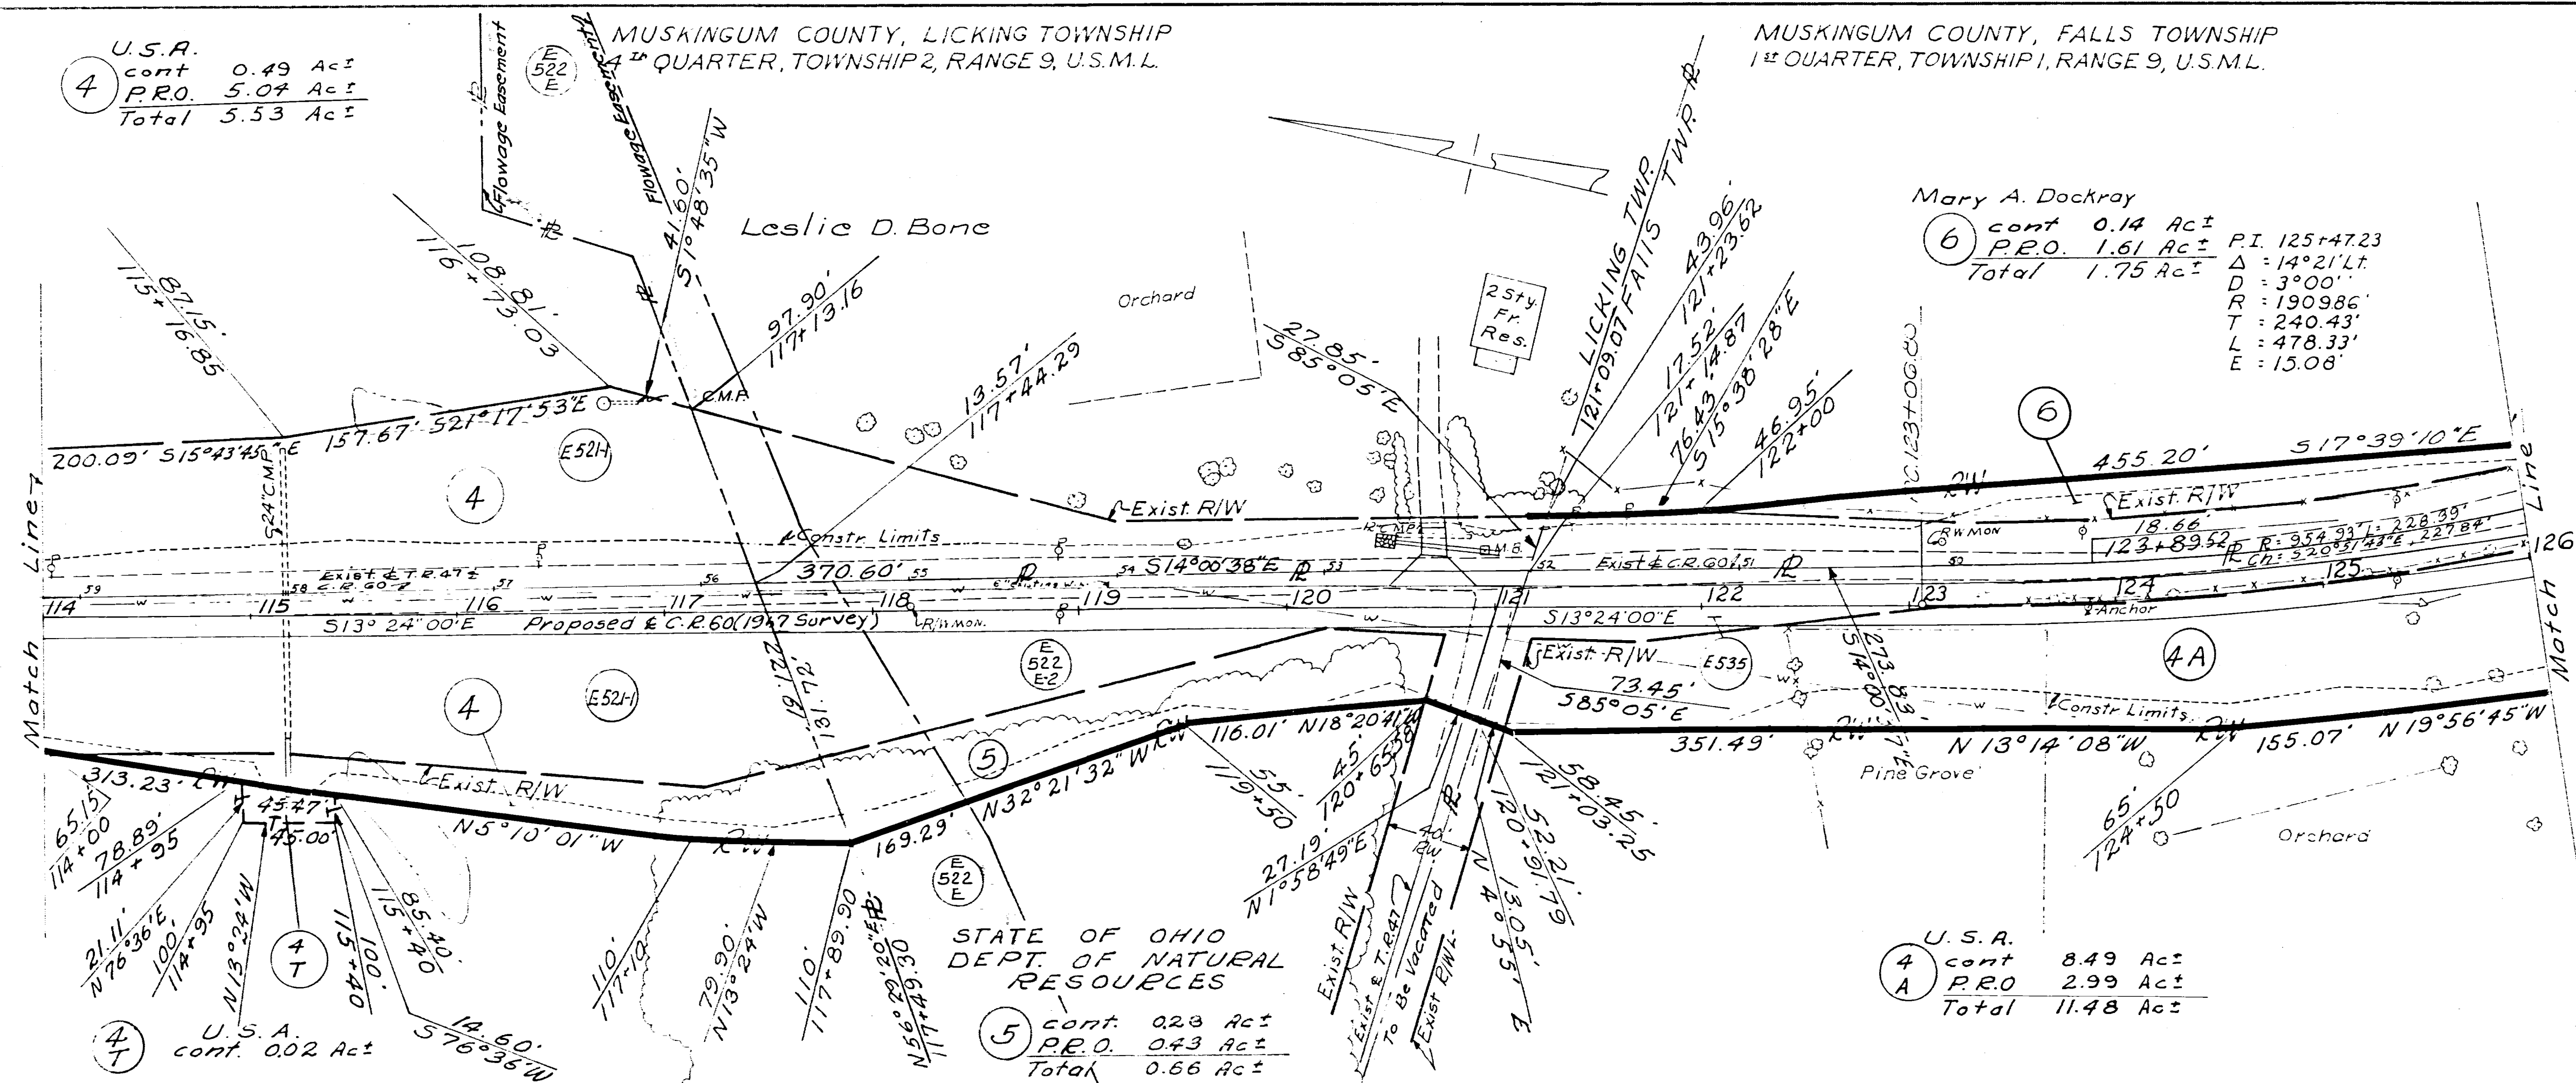

FED. RD. DIVISION 2 STATE OHIO PROJECT TWP. RD. ~ 47 CO. RD. ~ 60 R/W PLAN

STATE OF OHIO
 DEPT. OF NATURAL
 RESOURCES
 5 cont 0.23 Ac±
 P.R.O. 0.43 Ac±
 Total 0.66 Ac±


Mary A. Dockray
 6 cont 0.14 Ac±
 P.R.O. 1.61 Ac±
 Total 1.75 Ac±
 P.I. 125+47.23
 Δ = 14°21'Lt.
 D = 3°00'
 R = 190986'
 T = 240.43'
 L = 478.33'
 E = 15.08'

U.S.A.
 4 cont 8.49 Ac±
 A P.R.O. 2.99 Ac±
 Total 11.48 Ac±

MUSKINGUM COUNTY, FALLS TOWNSHIP
 1st QUARTER, TOWNSHIP 1, RANGE 9, U.S.M.L.

Mary A. Dockray
 6 cont 0.14 Ac±
 P.R.O. 1.61 Ac±
 Total 1.75 Ac±
 7 cont 0.03 Ac±

P.I. 135+16.29
 Δ = 6°53'Lt.
 D = 2°00'
 R = 286479'
 T = 172.29'
 L = 344.16'
 E = 5.18'

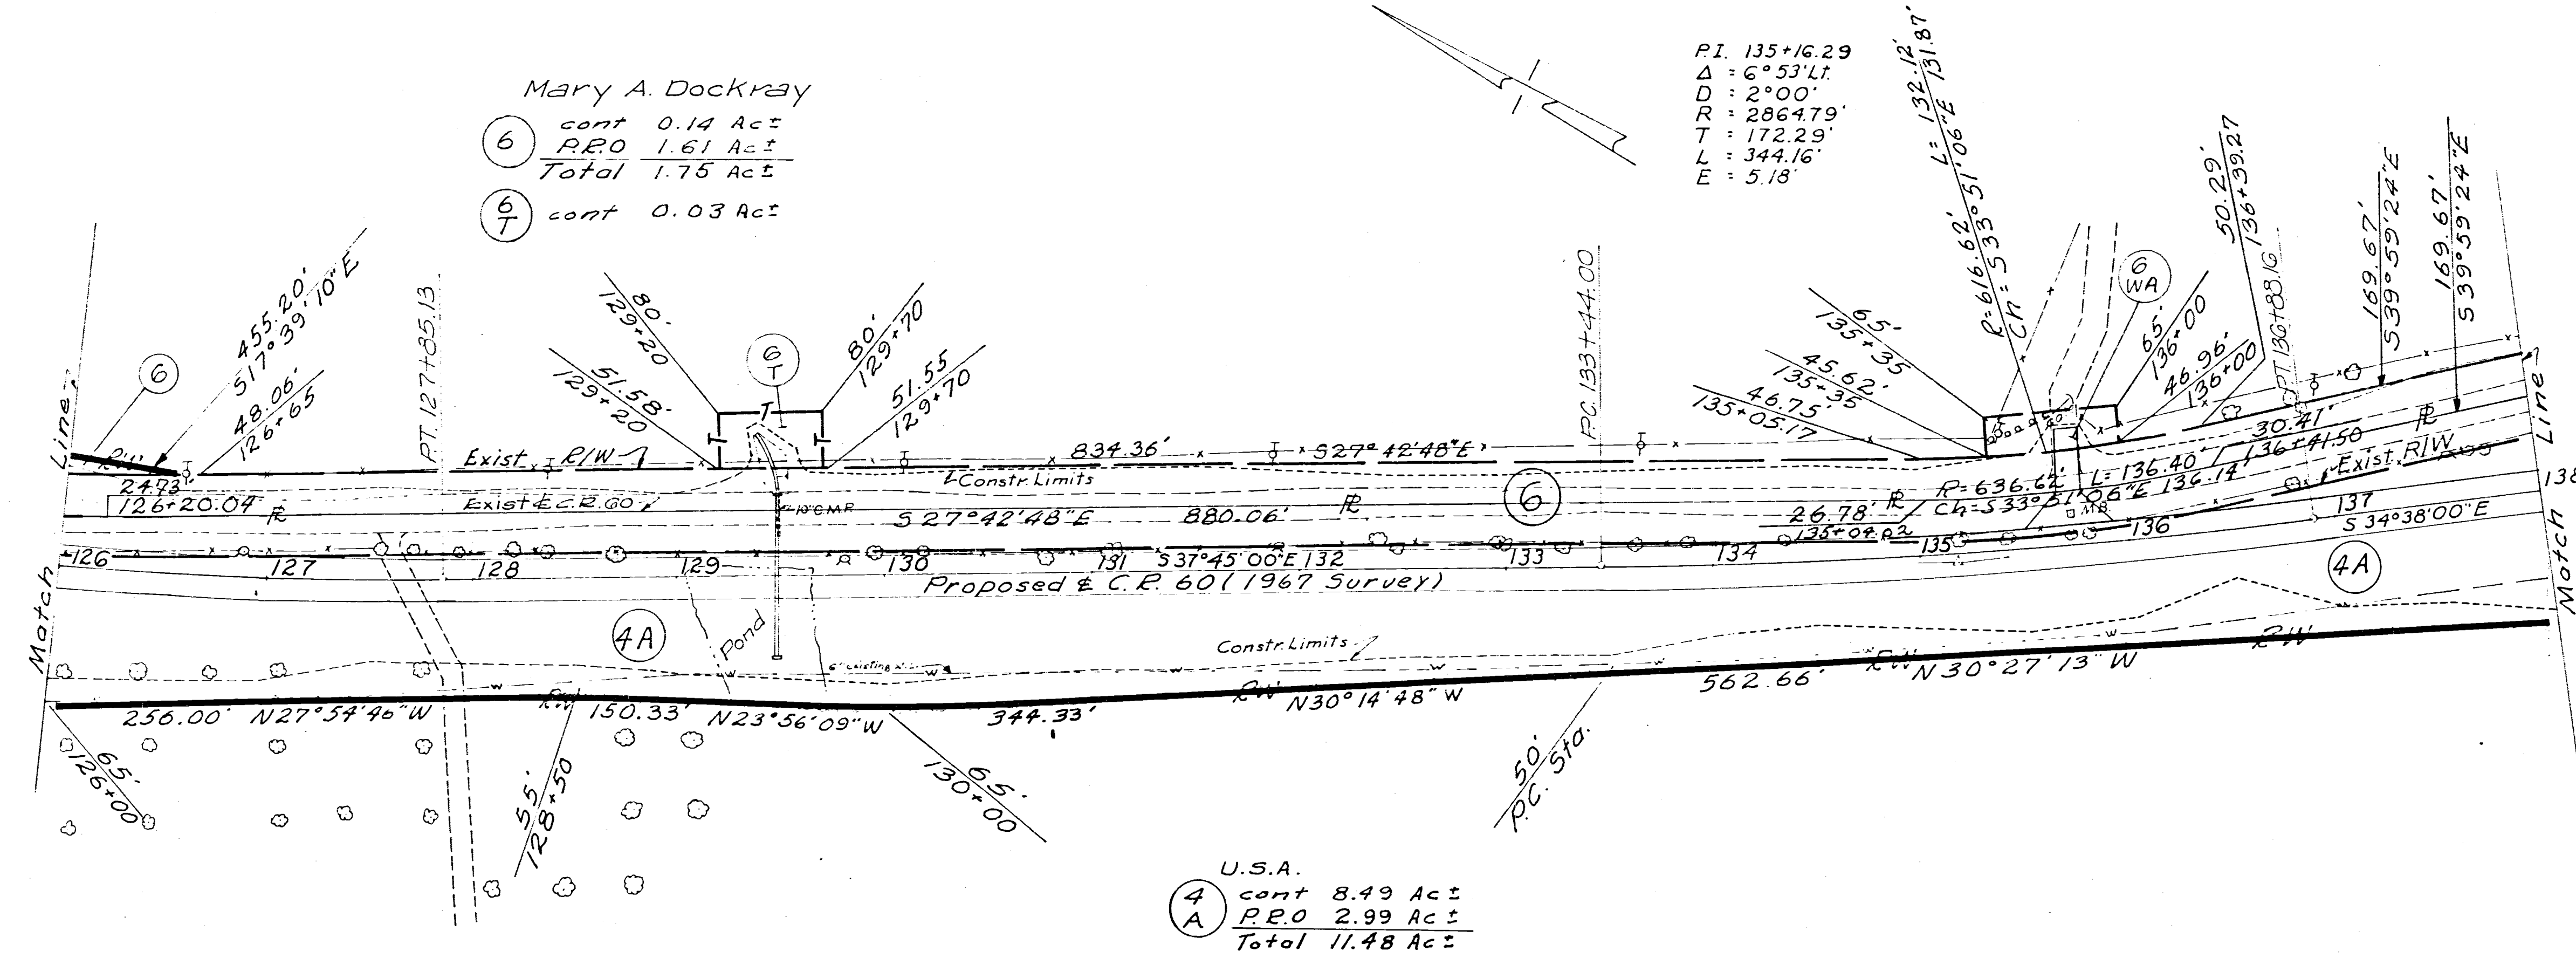

U.S.A.
 4 cont 8.49 Ac±
 A P.R.O. 2.99 Ac±
 Total 11.48 Ac±

TYPE FUND~APL

Completion Date~	
Rev. Date	Description

TWP. RD. 47 114+00
 CO. RD. 60 138+00