

WOODLAWN CEMETERY



GROVER CLEVELAND JR. HIGH BOARD OF EDUCATION

FED. NO. DIVISION	STATE	PROJECT	FISCAL YEAR
2	OHIO		

MUSKINGUM COUNTY ROAD NO. 71

36

ST. 25750 MATCH LINE

PERSHING

ROAD

PINE ST


PUTNAM OUT LOT

CLIFFWOOD

N SUPERIOR

J.D. MILAY'S SUB

B.M. Top of fire hydrant at corner of Pine & Pershing Elev. 792.86

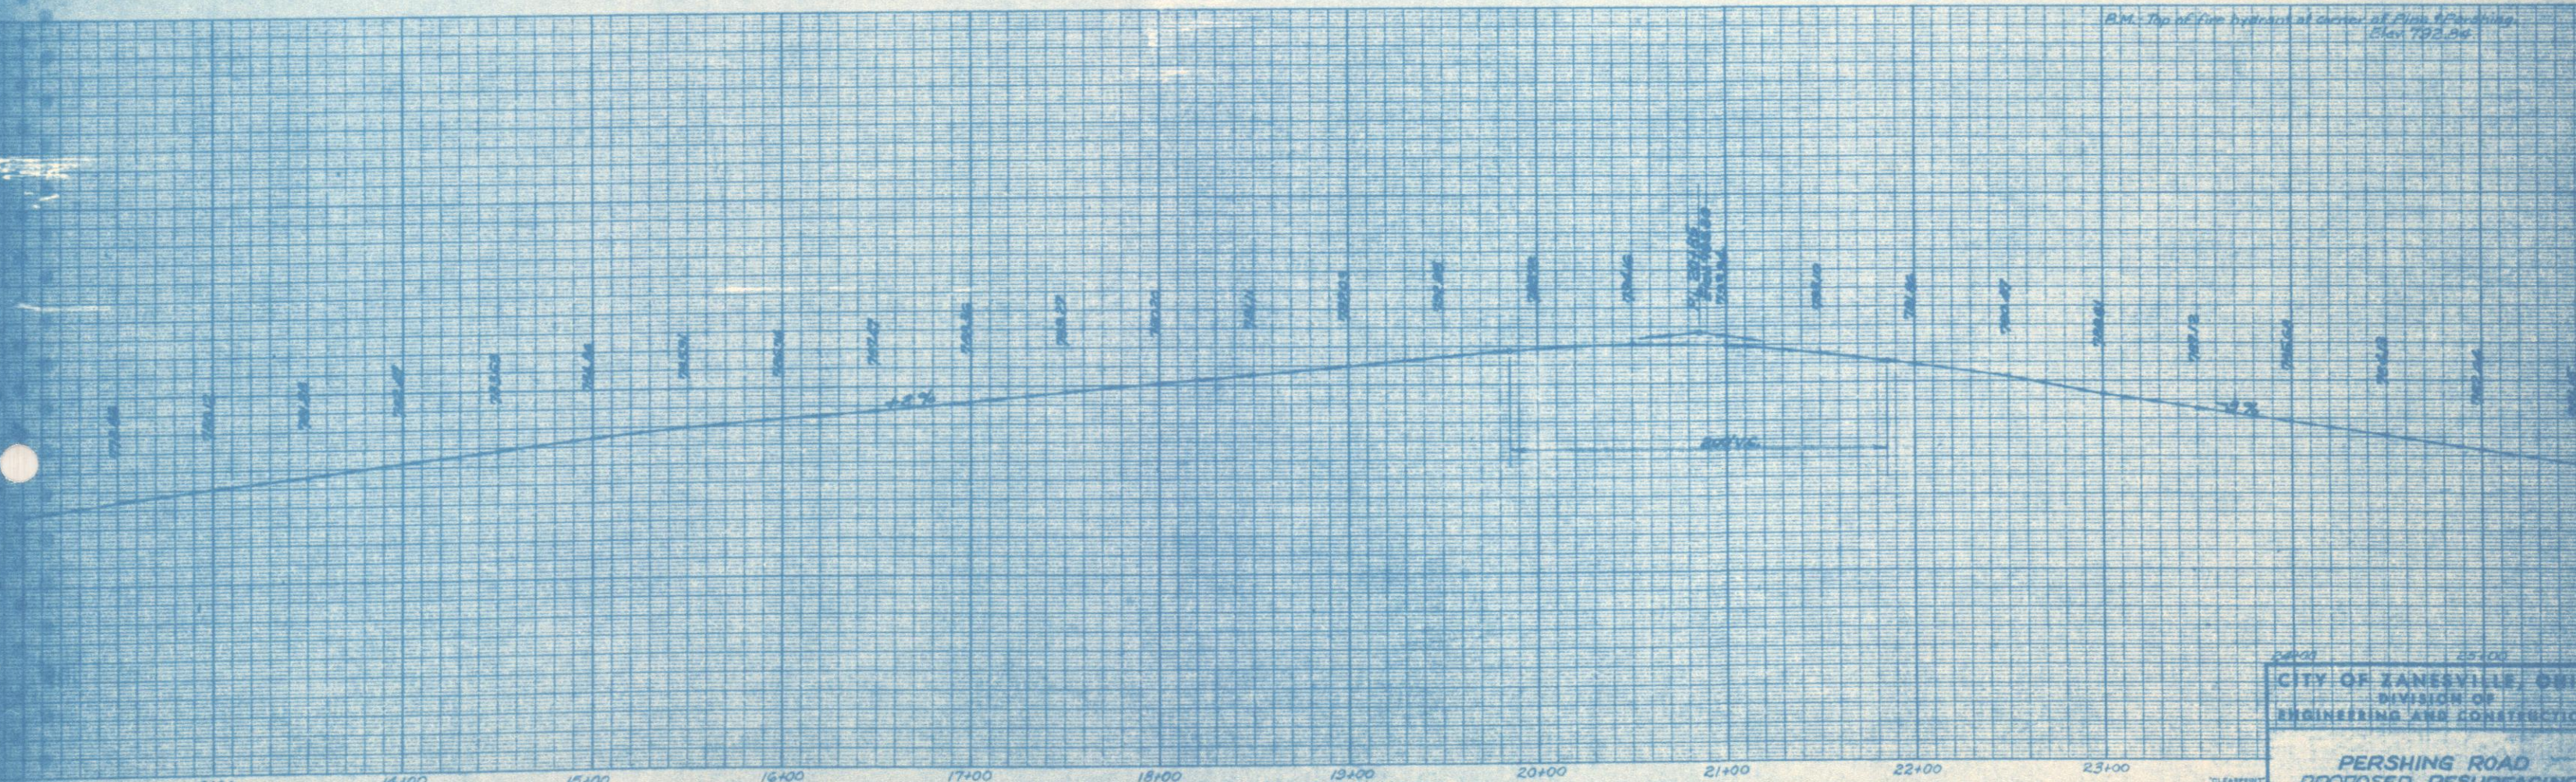

CITY OF ZANESVILLE, OHIO
DIVISION OF
ENGINEERING AND CONSTRUCTION

PERSHING ROAD
PROPOSED RESURFACING

DESIGNED BY J.T.G.	TRACED BY	APPROVED	SHEET NUMBER 3 OF 5
DATE 4-1-64	SCALE 1"=40'	REB. BOOK	DRAWING NUMBER 3021