
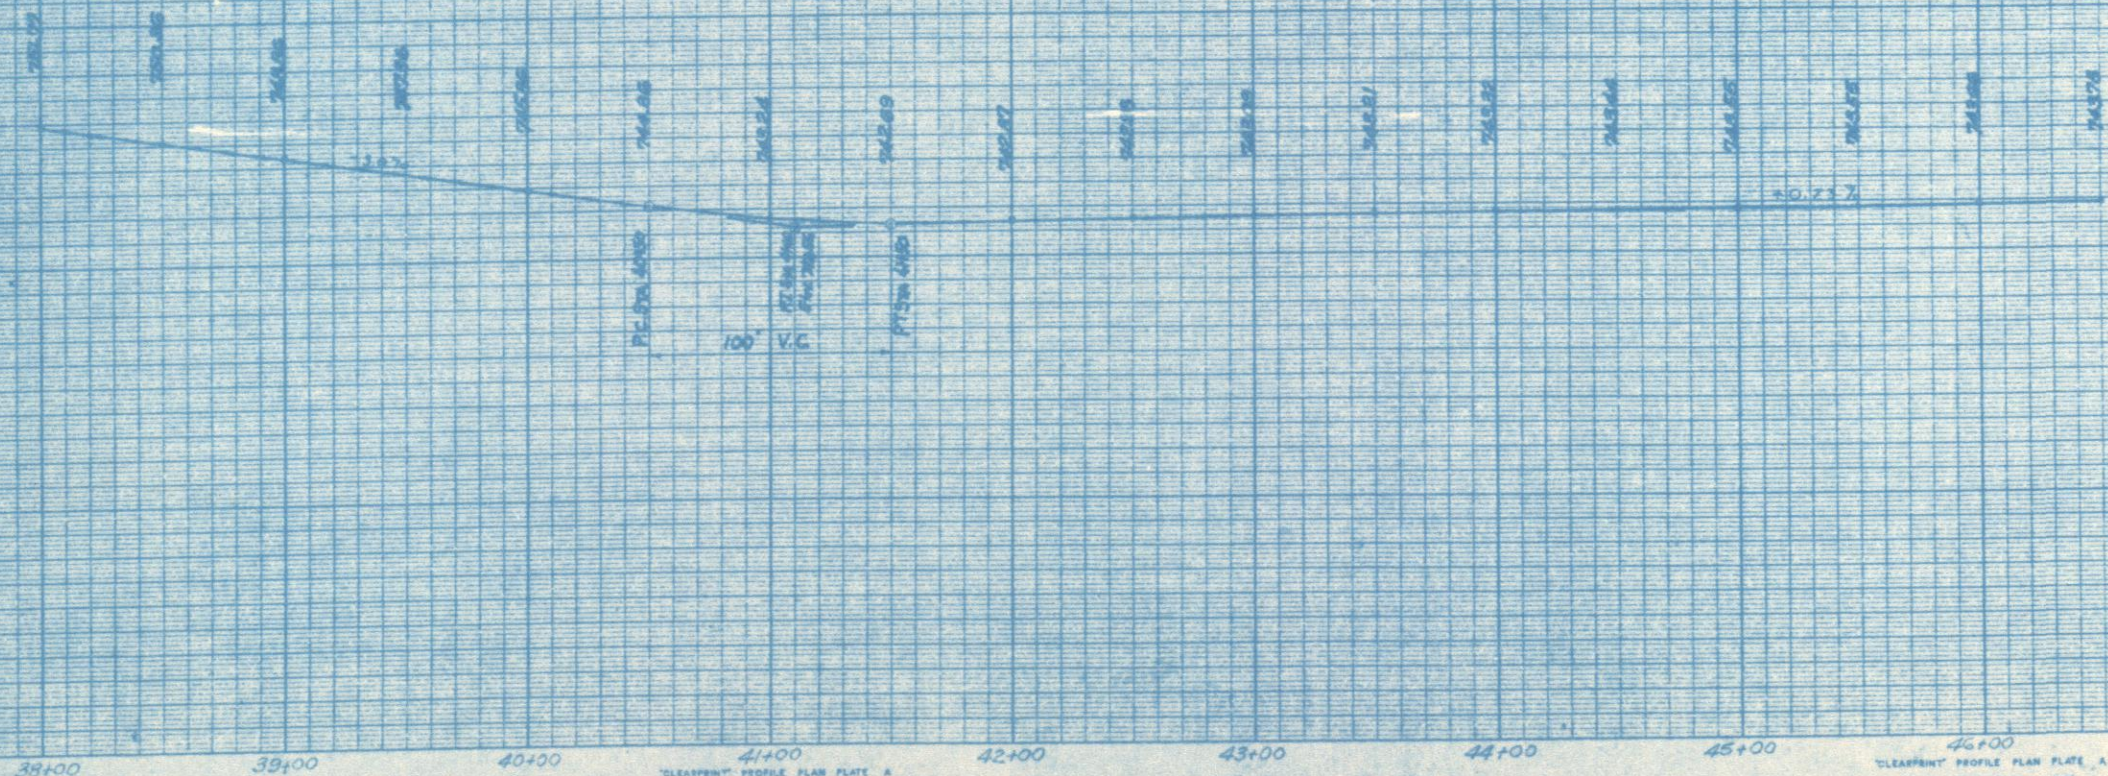


FED. NO. DIVISION	STATE	PROJECT	FISCAL YEAR
2	OHIO		

5
6

MUSKINGUM COUNTY
COUNTY ROAD NO. 71

MUSKINGUM COUNTY FAIRGROUNDS

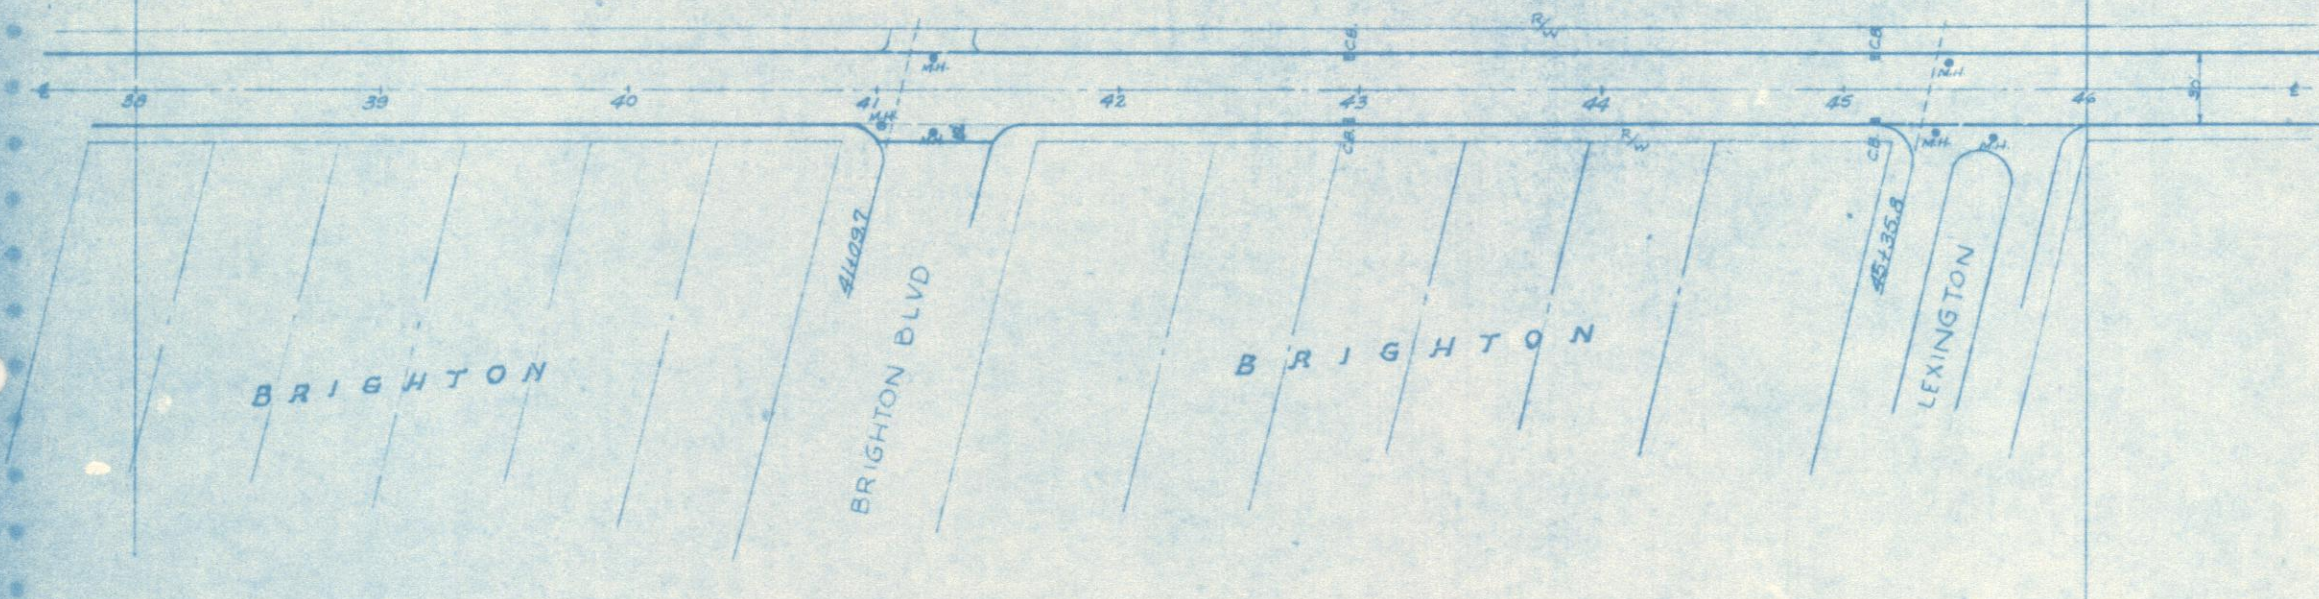

CITY OF TAINESVILLE, OHIO
DIVISION OF
ENGINEERING AND CONSTRUCTION

PERSHING ROAD
PROPOSED RESURFACING

DRAWN BY J.T.G.	TRACED BY	APPROVED	SHEET NUMBER 596
DATE 4-1-64	SCALE 1"=40'	FIELD BOOK	DRAWING NUMBER 3021