


ORIGINAL SURVEY	PROJECTED	DATE
NOTE BOOK	REVISION	
NO.	AREA CHECKED	

FINAL SURVEY	PROJECTED	DATE
NOTE BOOK	REVISION	
NO.	AREA CHECKED	

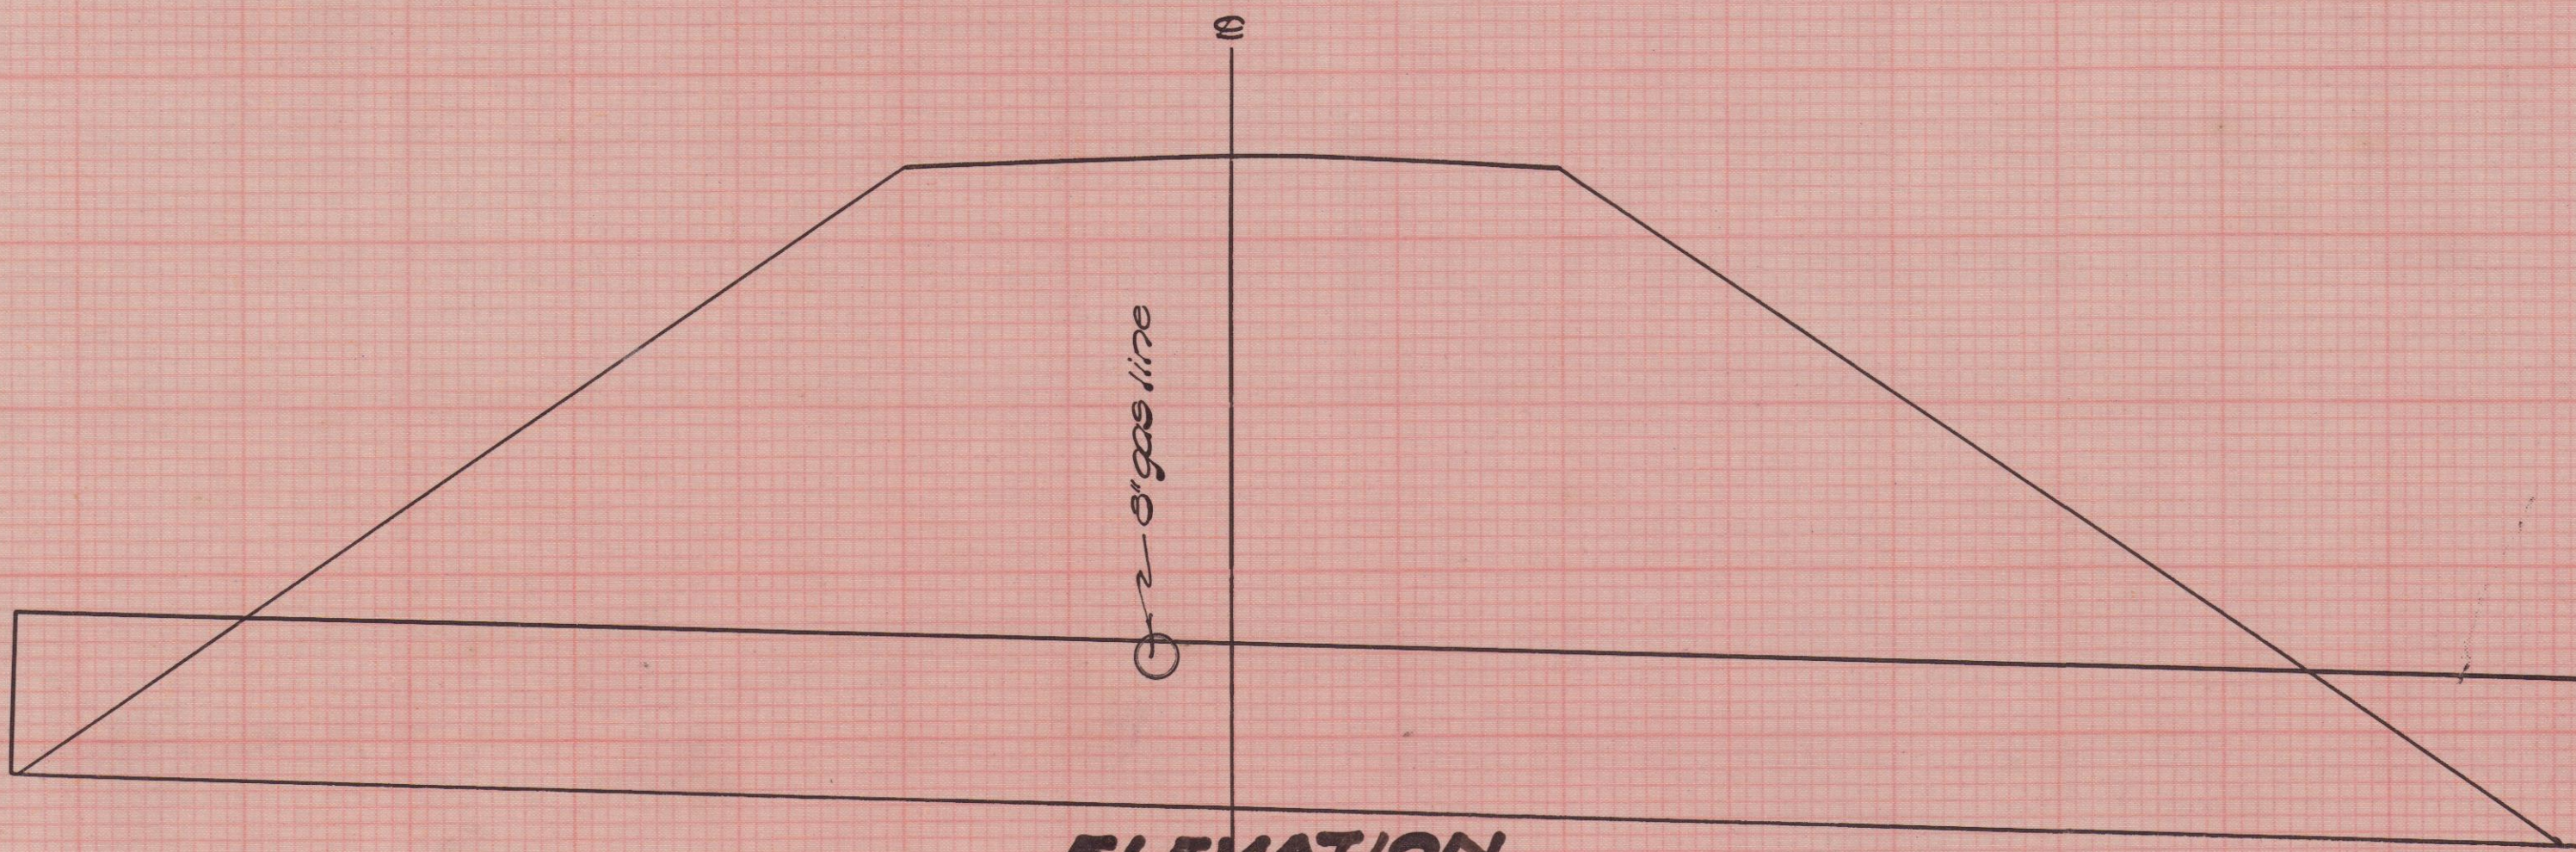

Note: Field Eng. to establish F.L. elevations


ELEVATION

CULVERT DATA

Type: Reinforced conc. pipe
 Size: 60" Dia.
 Length: 110 Lin. ft.
 Remarks: Build new.
 Mortared Rip-Rap wall
 at inlet & outlet.

EST. QUANTITIES

Excavation	10 cu. yds.
60" Re. conc. pipe	110 lin. ft.
Rip-Rap	12 sq. yds.
1-2 Mortar	1 cu. yds.

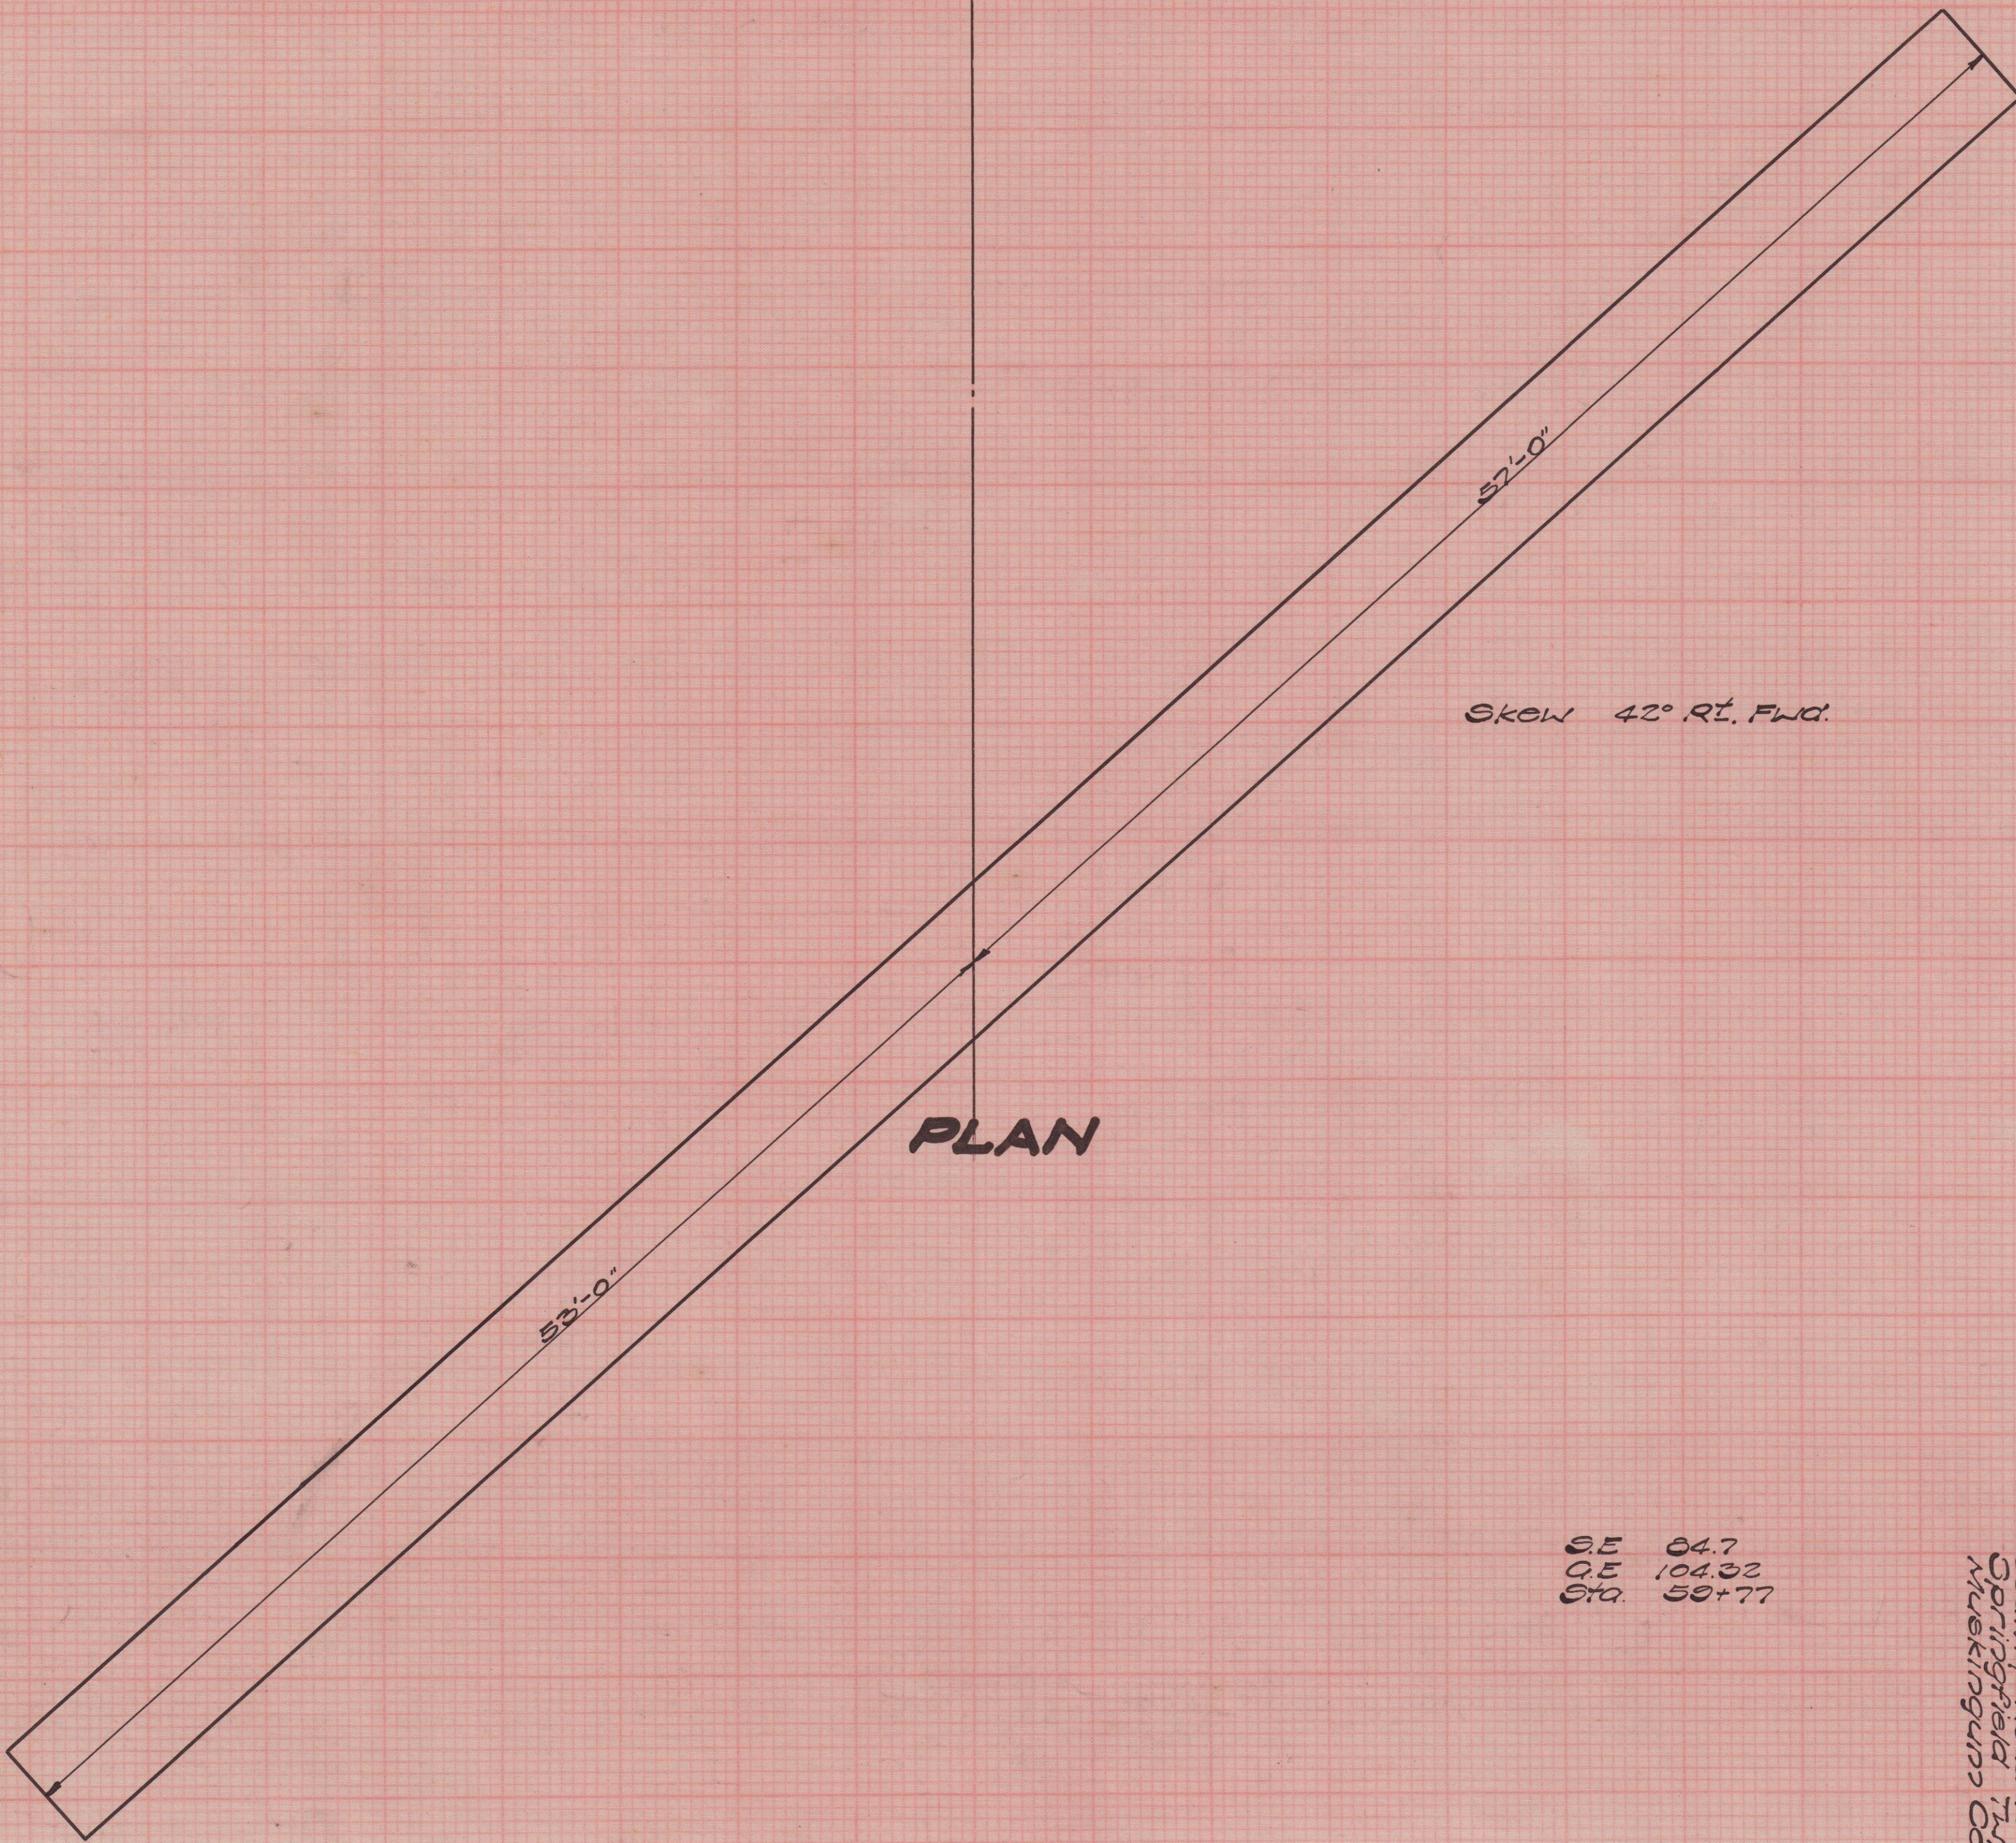

SE 64.7
 OE 104.02
 STA. 50+77

County Road 142.71
 Springfield Twp
 Muskingum County