



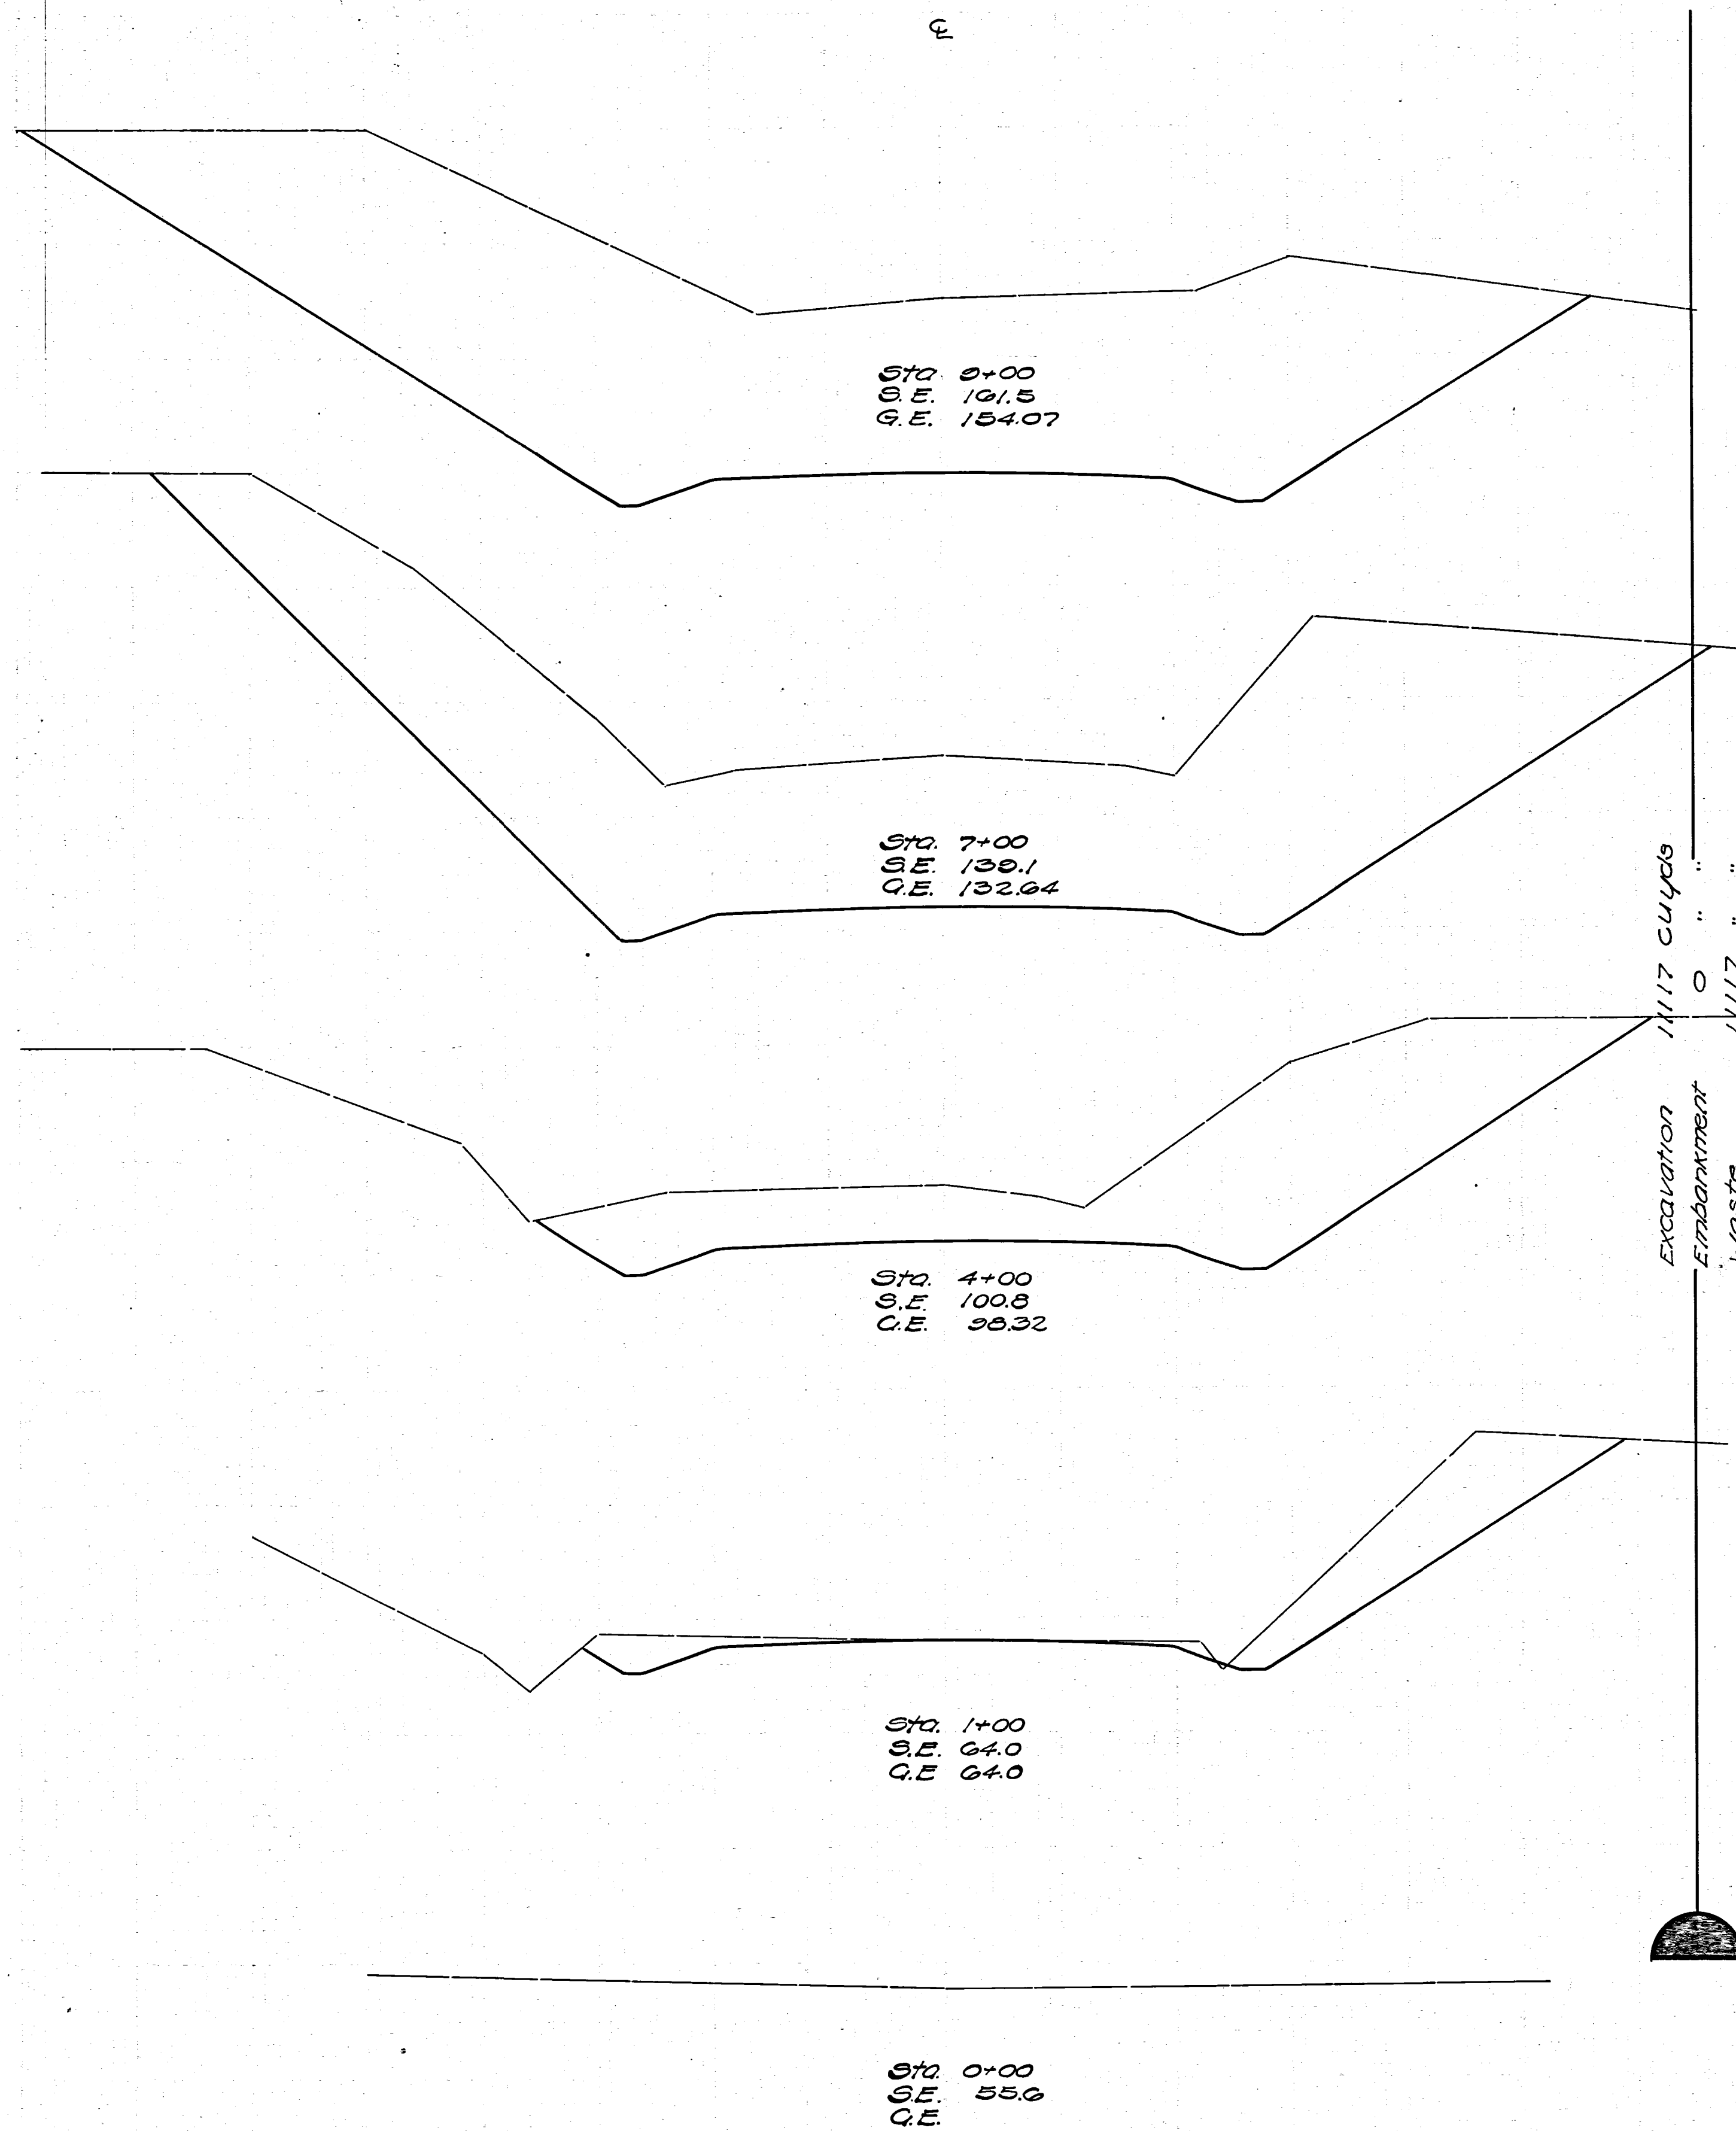

END AREA CU. YDS.			
GUT	FILL	EXC.	EMB.
492	0		
3478	0		
447	0		
3450	0		
174	0		
267	0		
54	0		
100	0		

Excavation 1117 cu yds
Embankment 0
Waste 1117

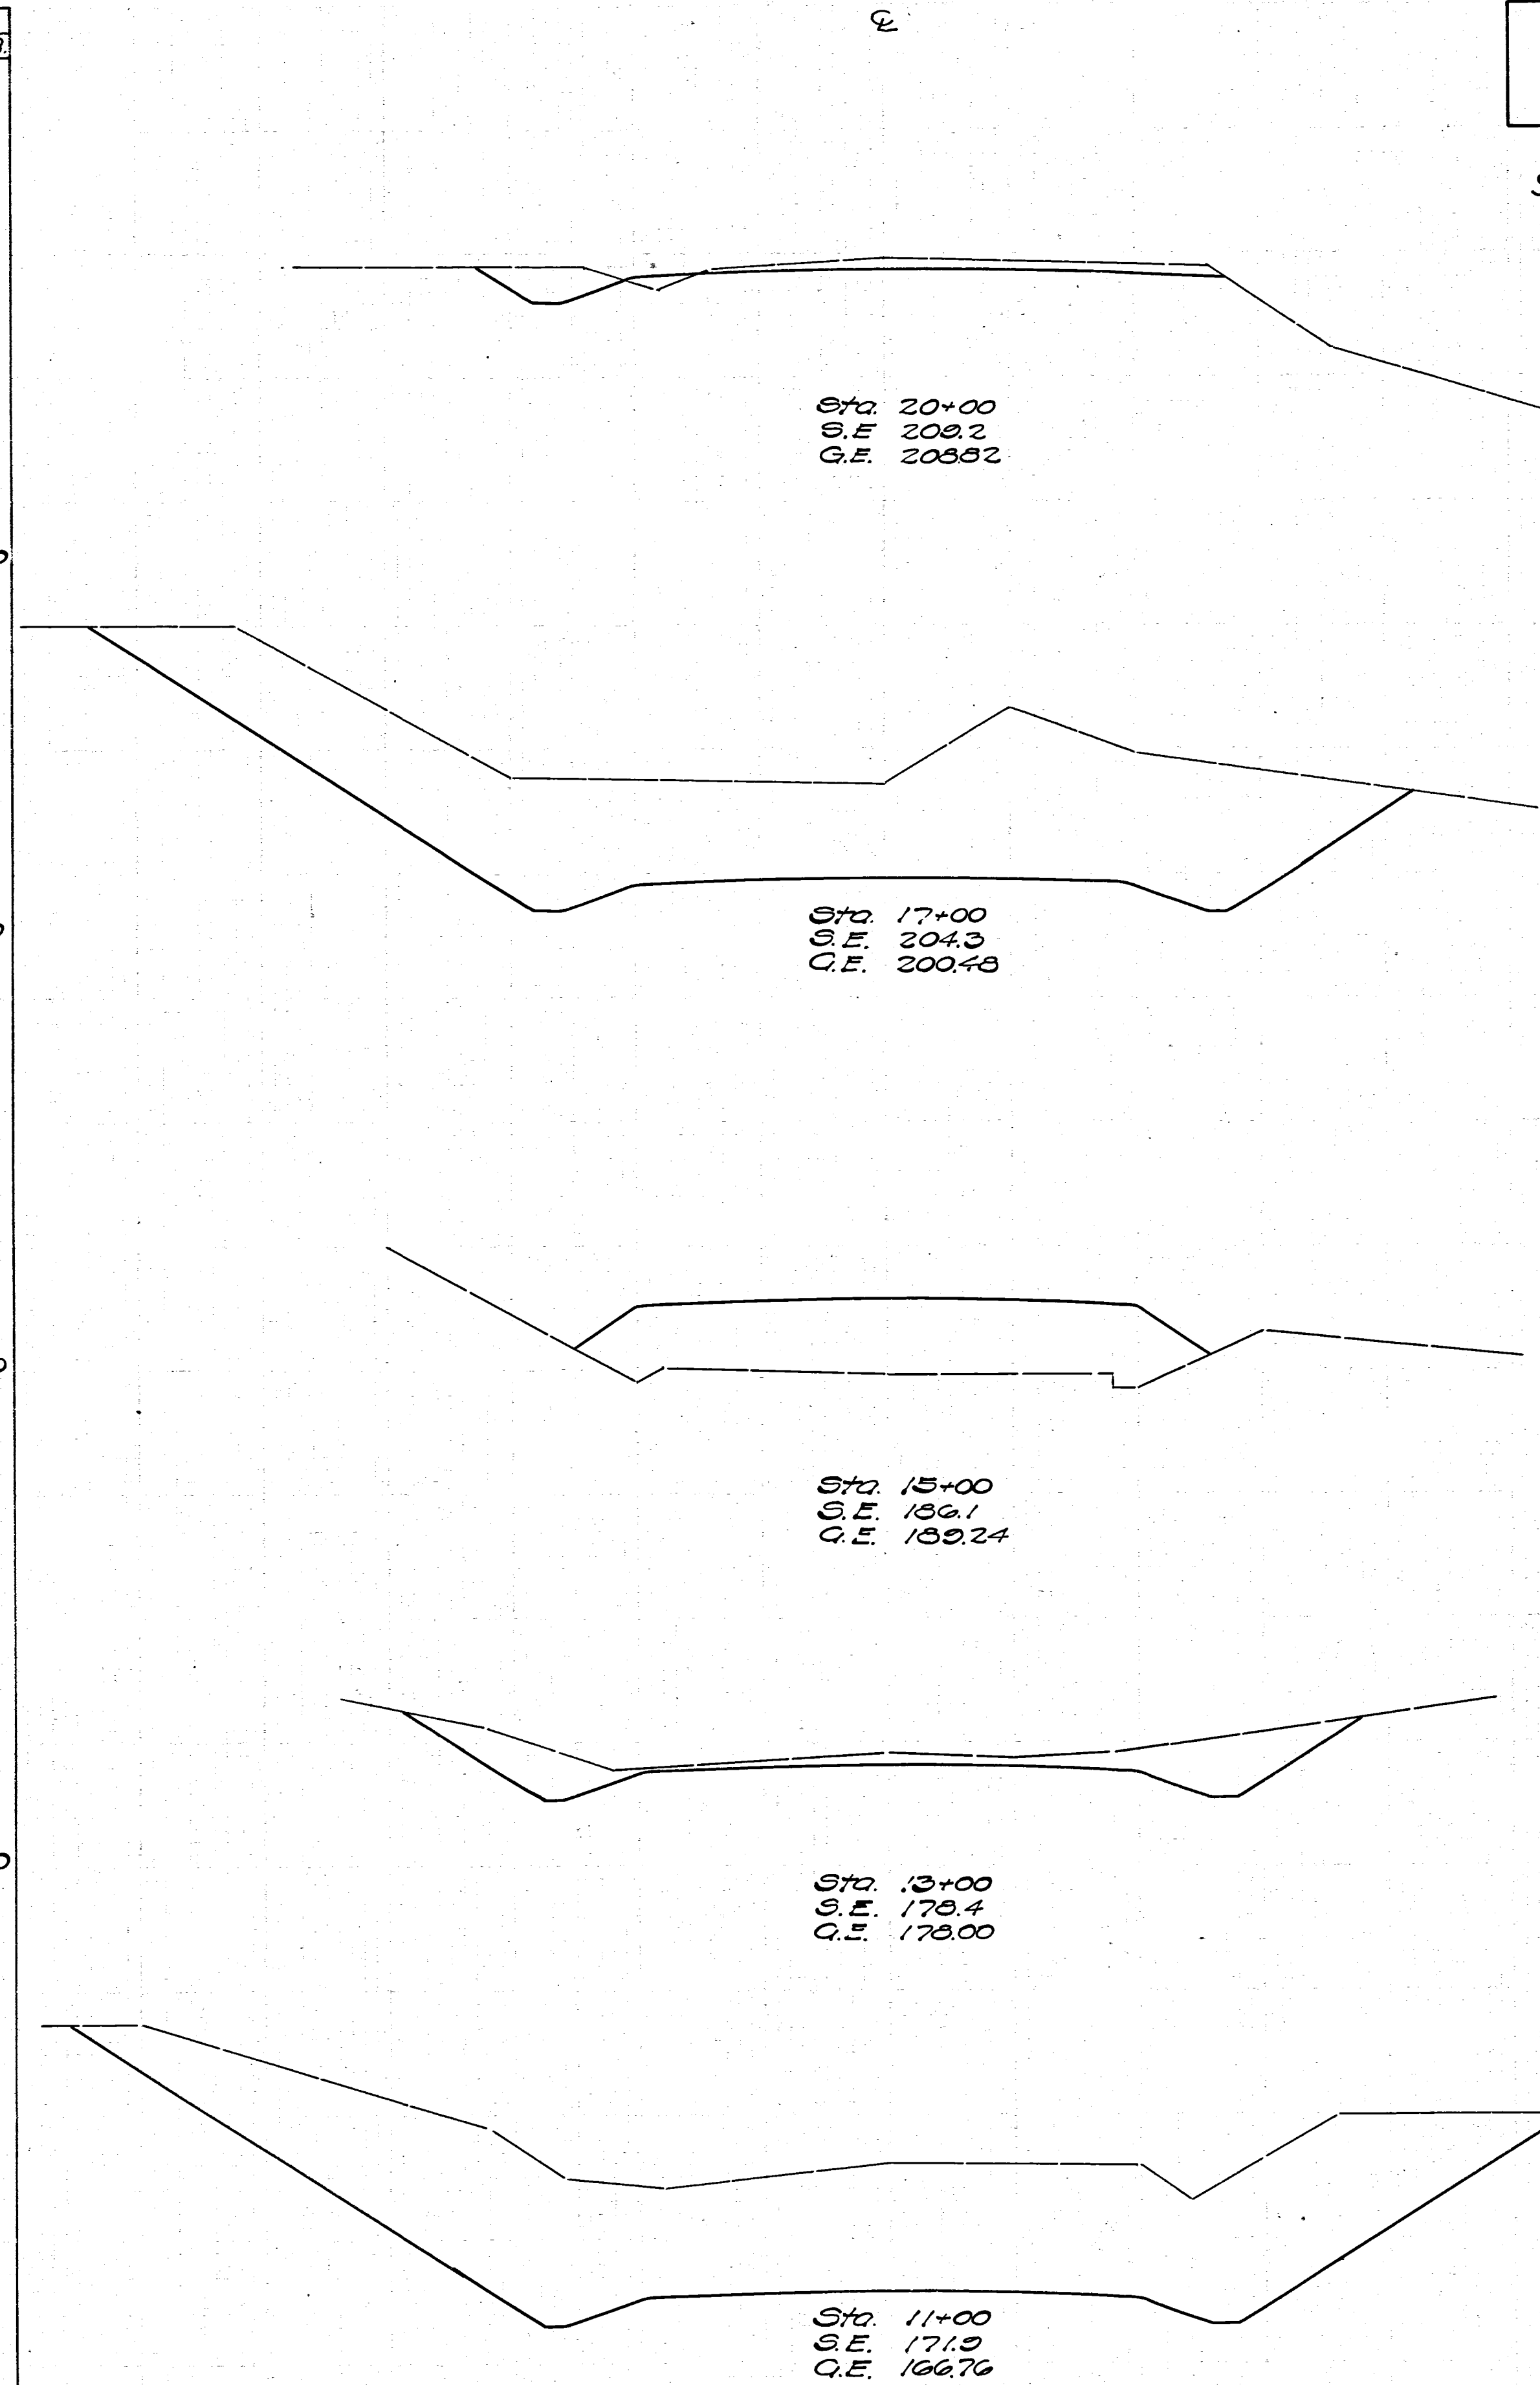

END AREA CU. YDS.			
GUT	FILL	EXC.	EMB.
13	1		
		1211	0
223	0		
		326256	
0	69		
		126256	
34	0		
		1126	0
270	0		
		2822	0

Excavation 10769 cu yds
Embankment 518
EMB +20% 622
Waste 10147