



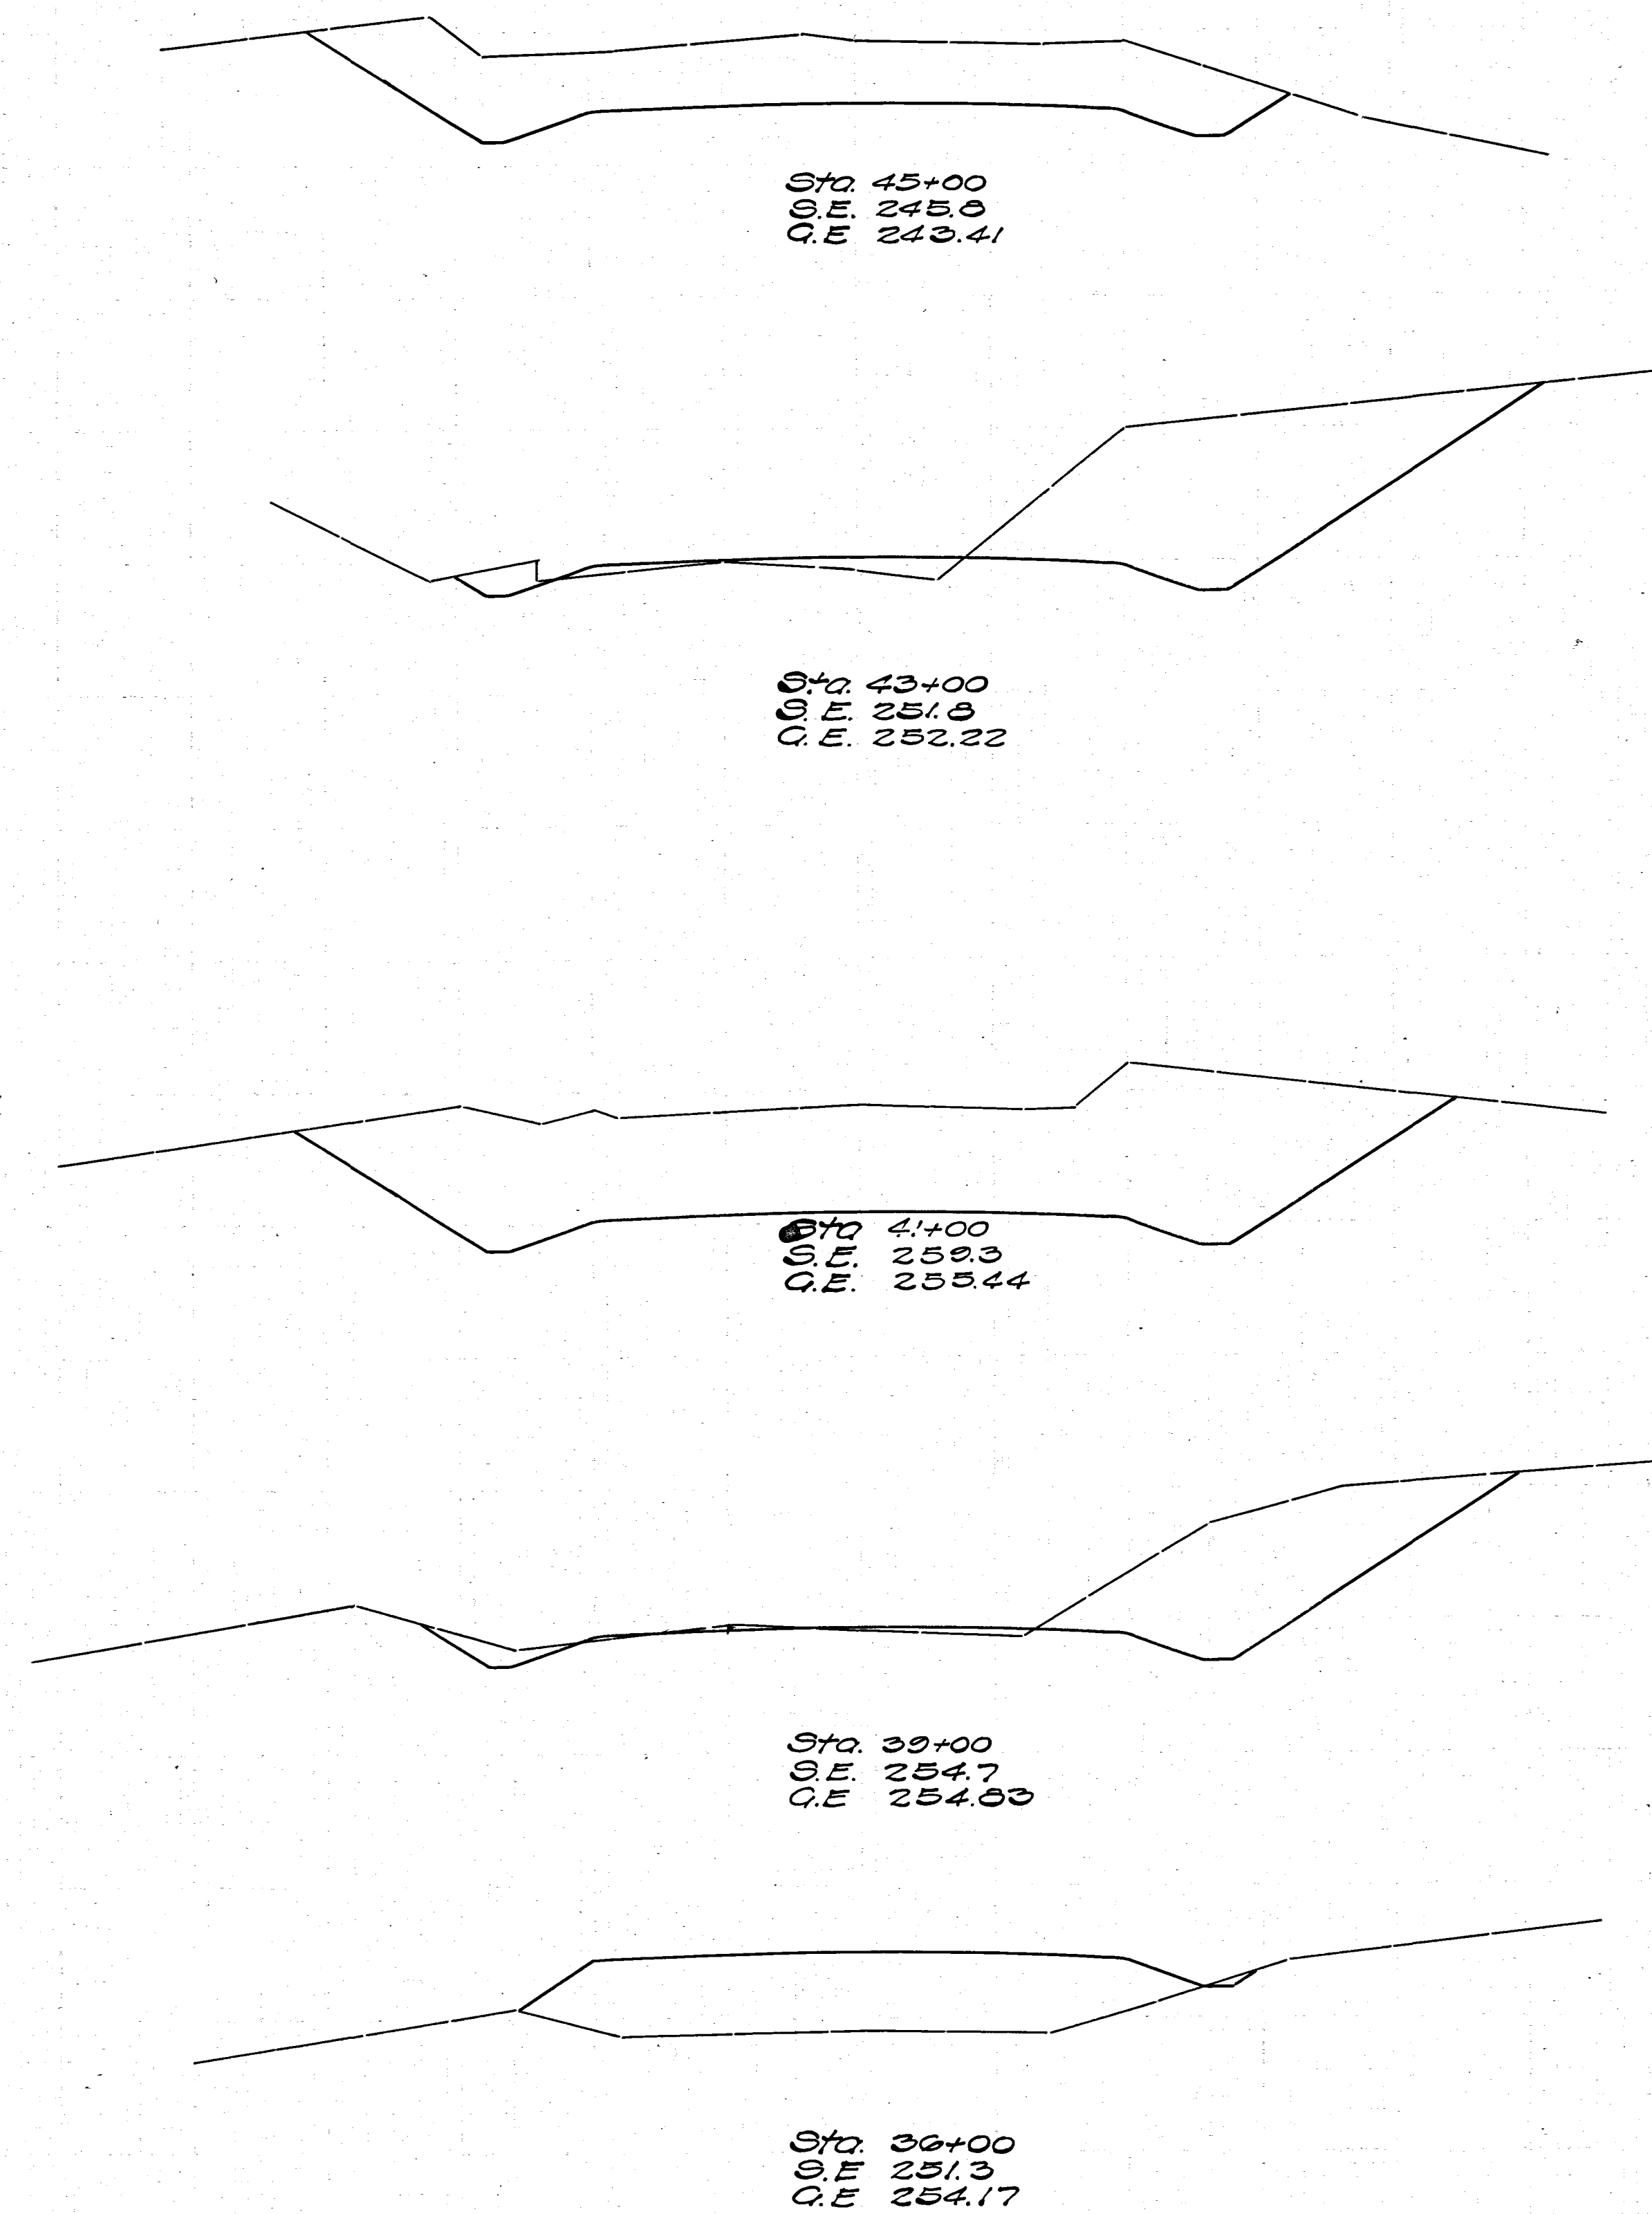

Excavation 3447 cu yds  
Embankment 1264  
Emb + 20% 1517  
Waste 1330

| END AREA |      | CU. YDS. |        |
|----------|------|----------|--------|
| CUT      | FILL | EXC.     | EMB.   |
| 36       | 0    |          |        |
|          |      | 611      | 19     |
| 70       | 5    |          |        |
|          |      | 926      | 19     |
| 171      | 0    |          |        |
|          |      | 933      | 11     |
| 54       | 3    |          |        |
|          |      | 300      | 384    |
| 0        | 65   |          |        |
|          |      |          | 11 500 |

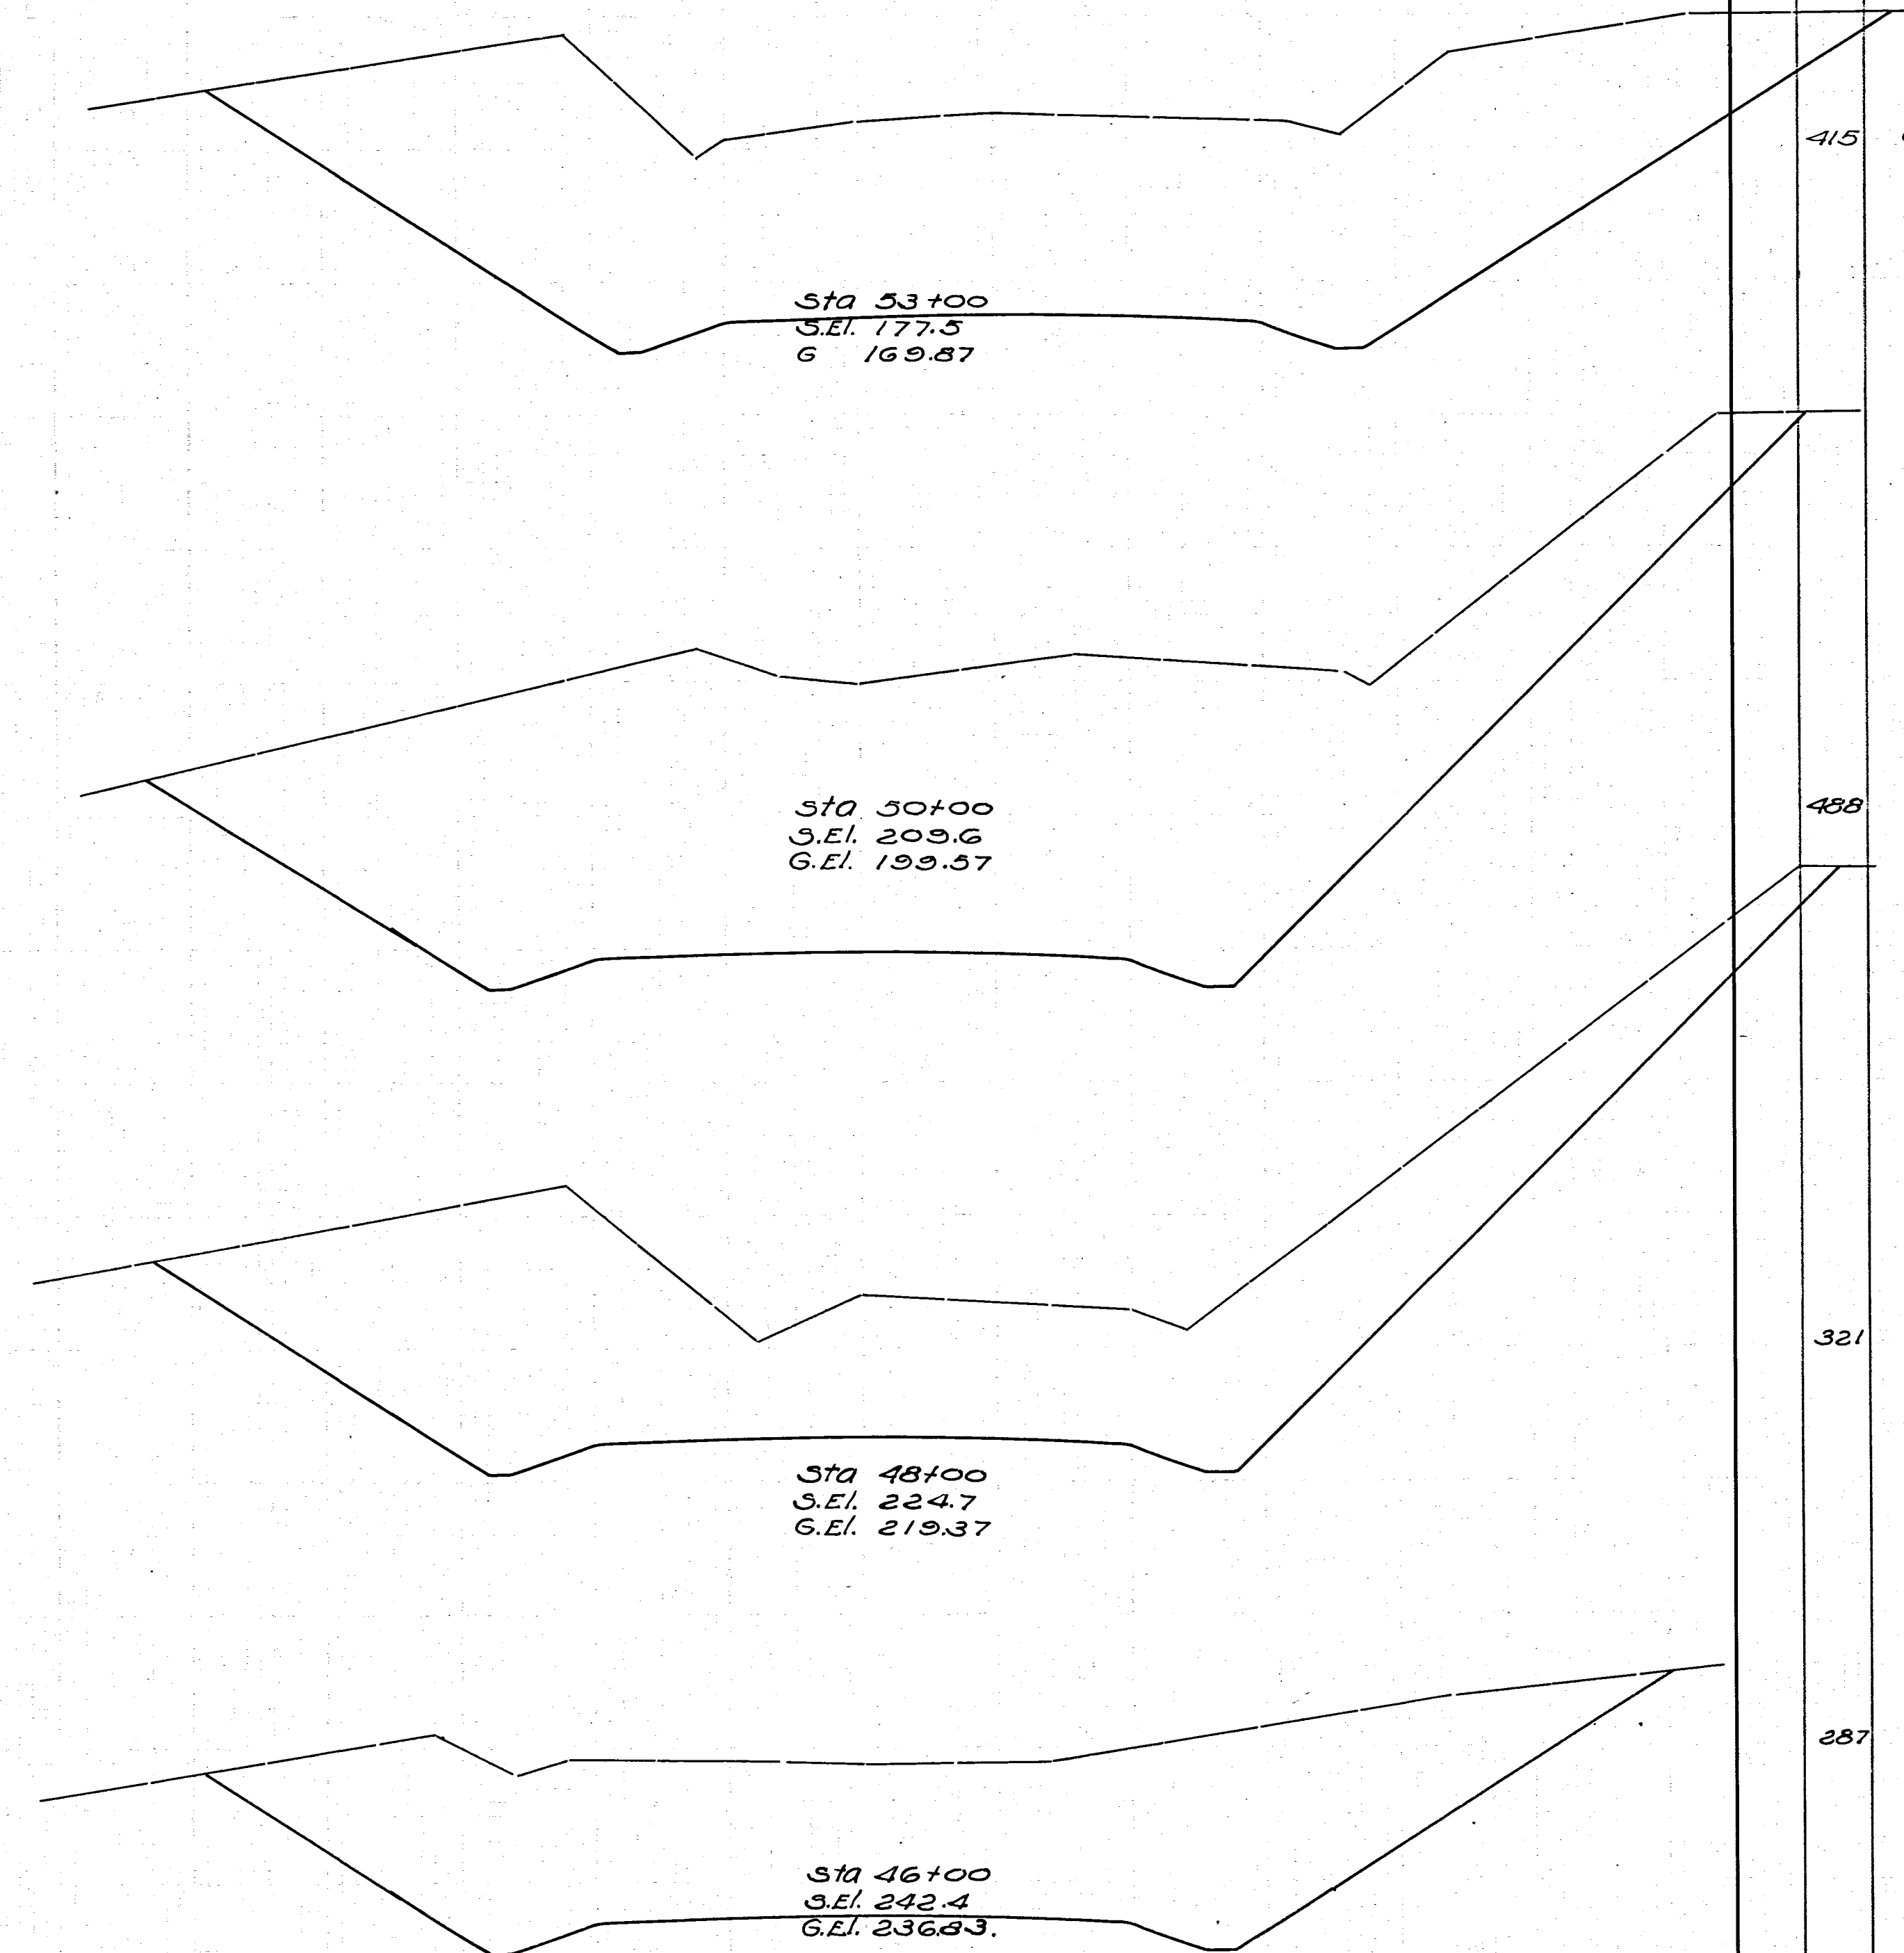

| END AREA |      | CU. YDS. |        |
|----------|------|----------|--------|
| CUT      | FILL | EXC.     | EMB.   |
| 415      | 0    |          |        |
|          |      | 5017     | 0      |
|          |      |          |        |
|          |      | 488      | 0      |
|          |      |          |        |
|          |      | 2996     | 0      |
|          |      |          |        |
|          |      | 321      | 0      |
|          |      |          |        |
|          |      | 2252     | 0      |
|          |      |          |        |
|          |      | 287      | 0      |
|          |      |          |        |
|          |      |          | 45 646 |

45+000

