


PERSHING ROAD SEWER
SPRINGFIELD TWP.
SCALE: 1 IN. = 20 FT. - H.O.B.
1 IN. = 2 FT. - V.E.B.

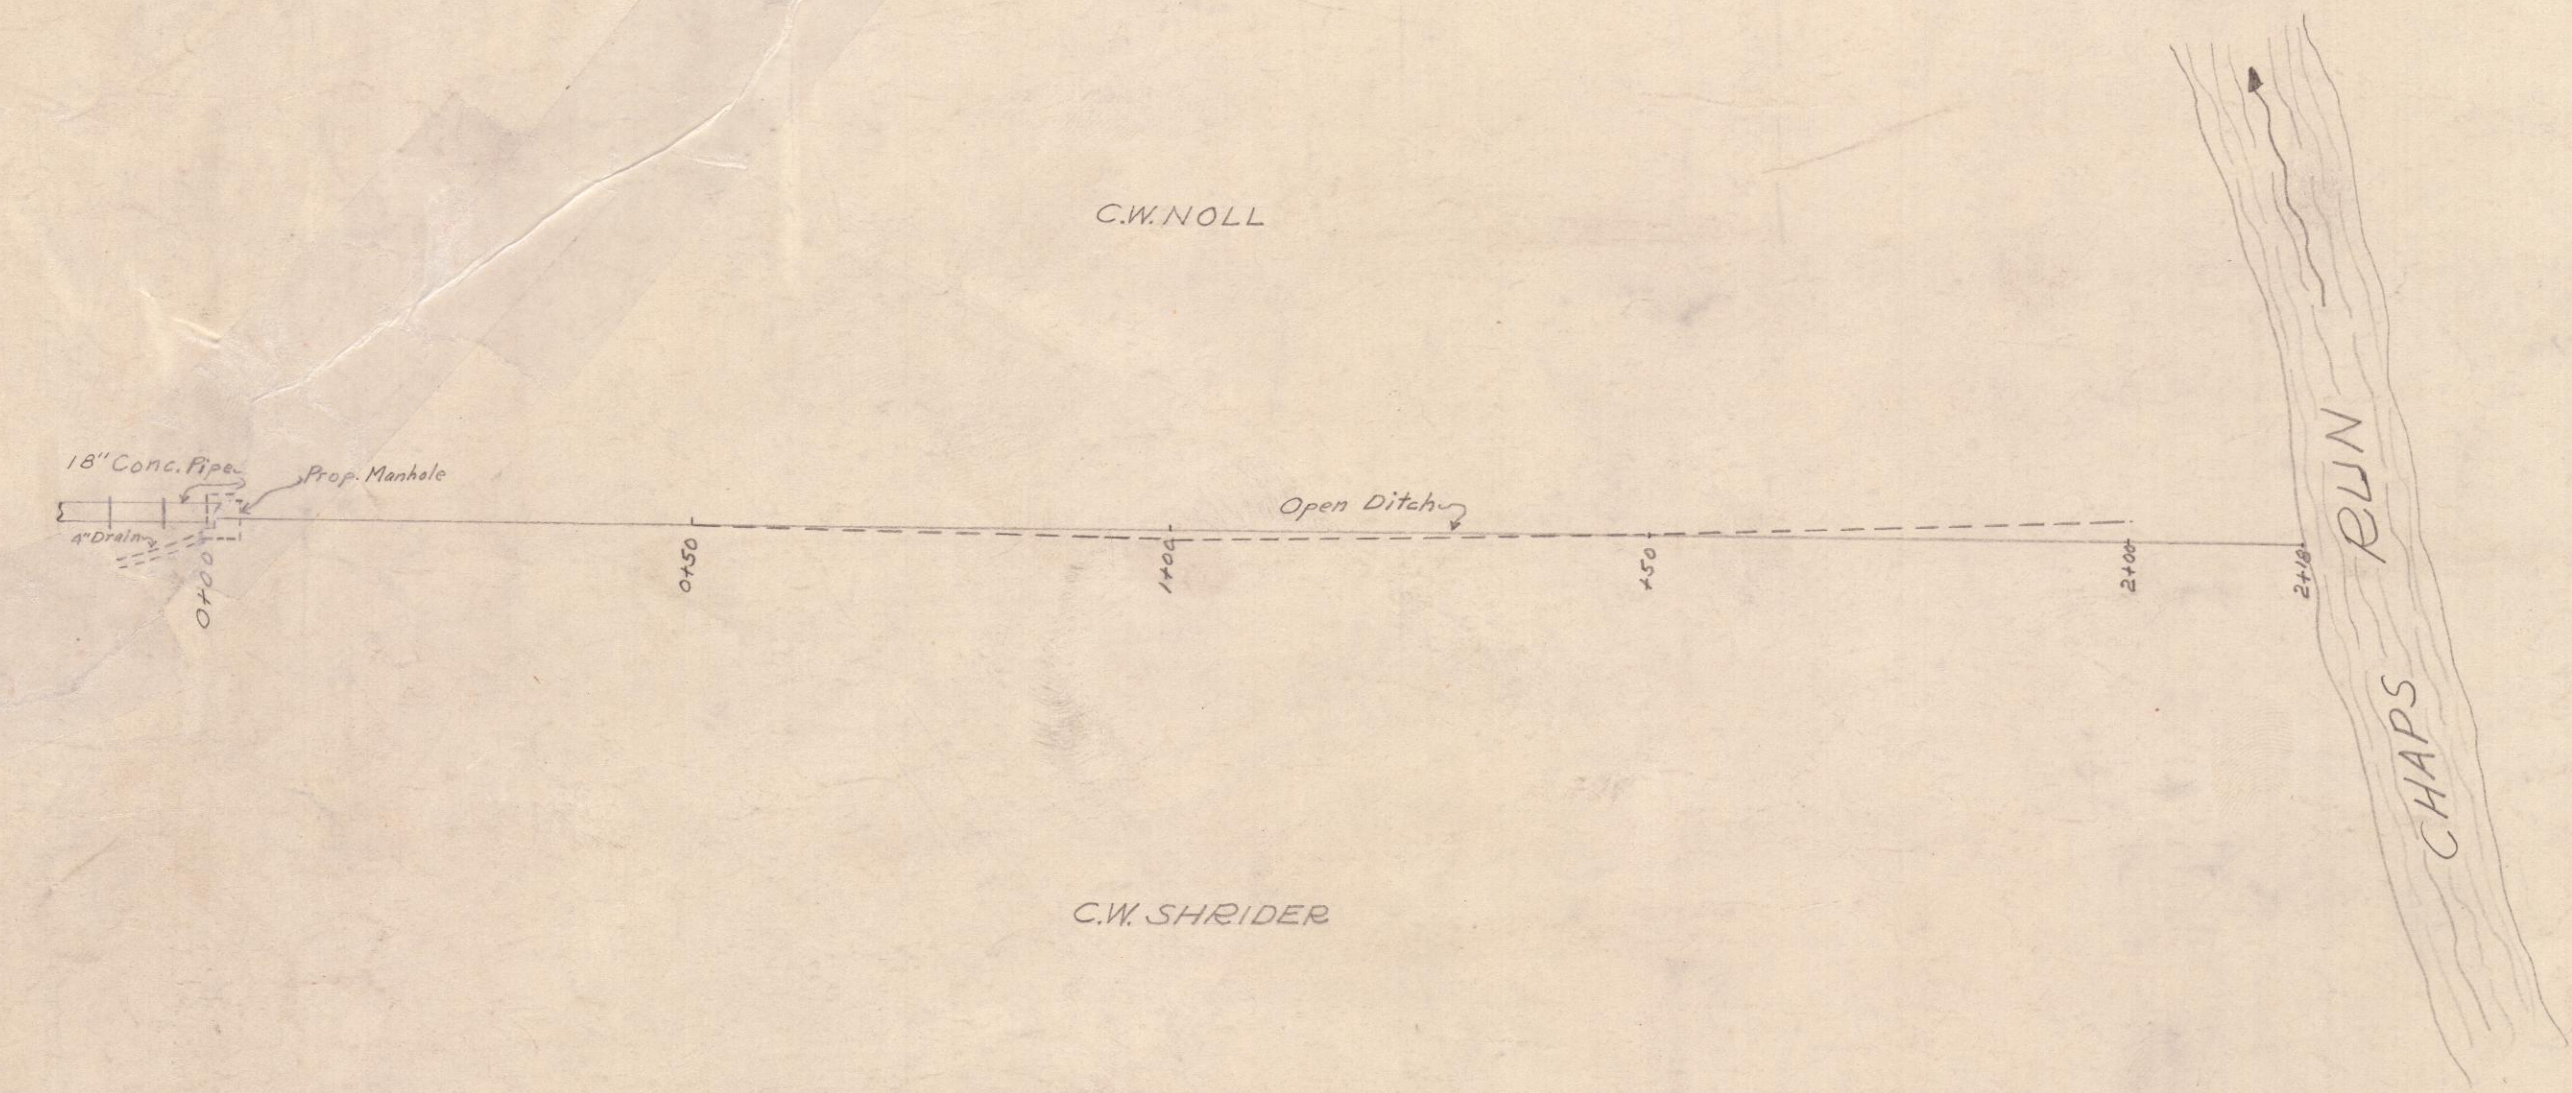

FINAL SURVEY NOTE BOOK NO.	BY	DATE	SURVEYED	PLOTTED	TEMP. PLATE	AREAS CHECKED



ORIGINAL SURVEY NOTE BOOK NO. 2100	BY	DATE	SURVEYED	PLOTTED	TEMP. PLATE	AREAS CHECKED

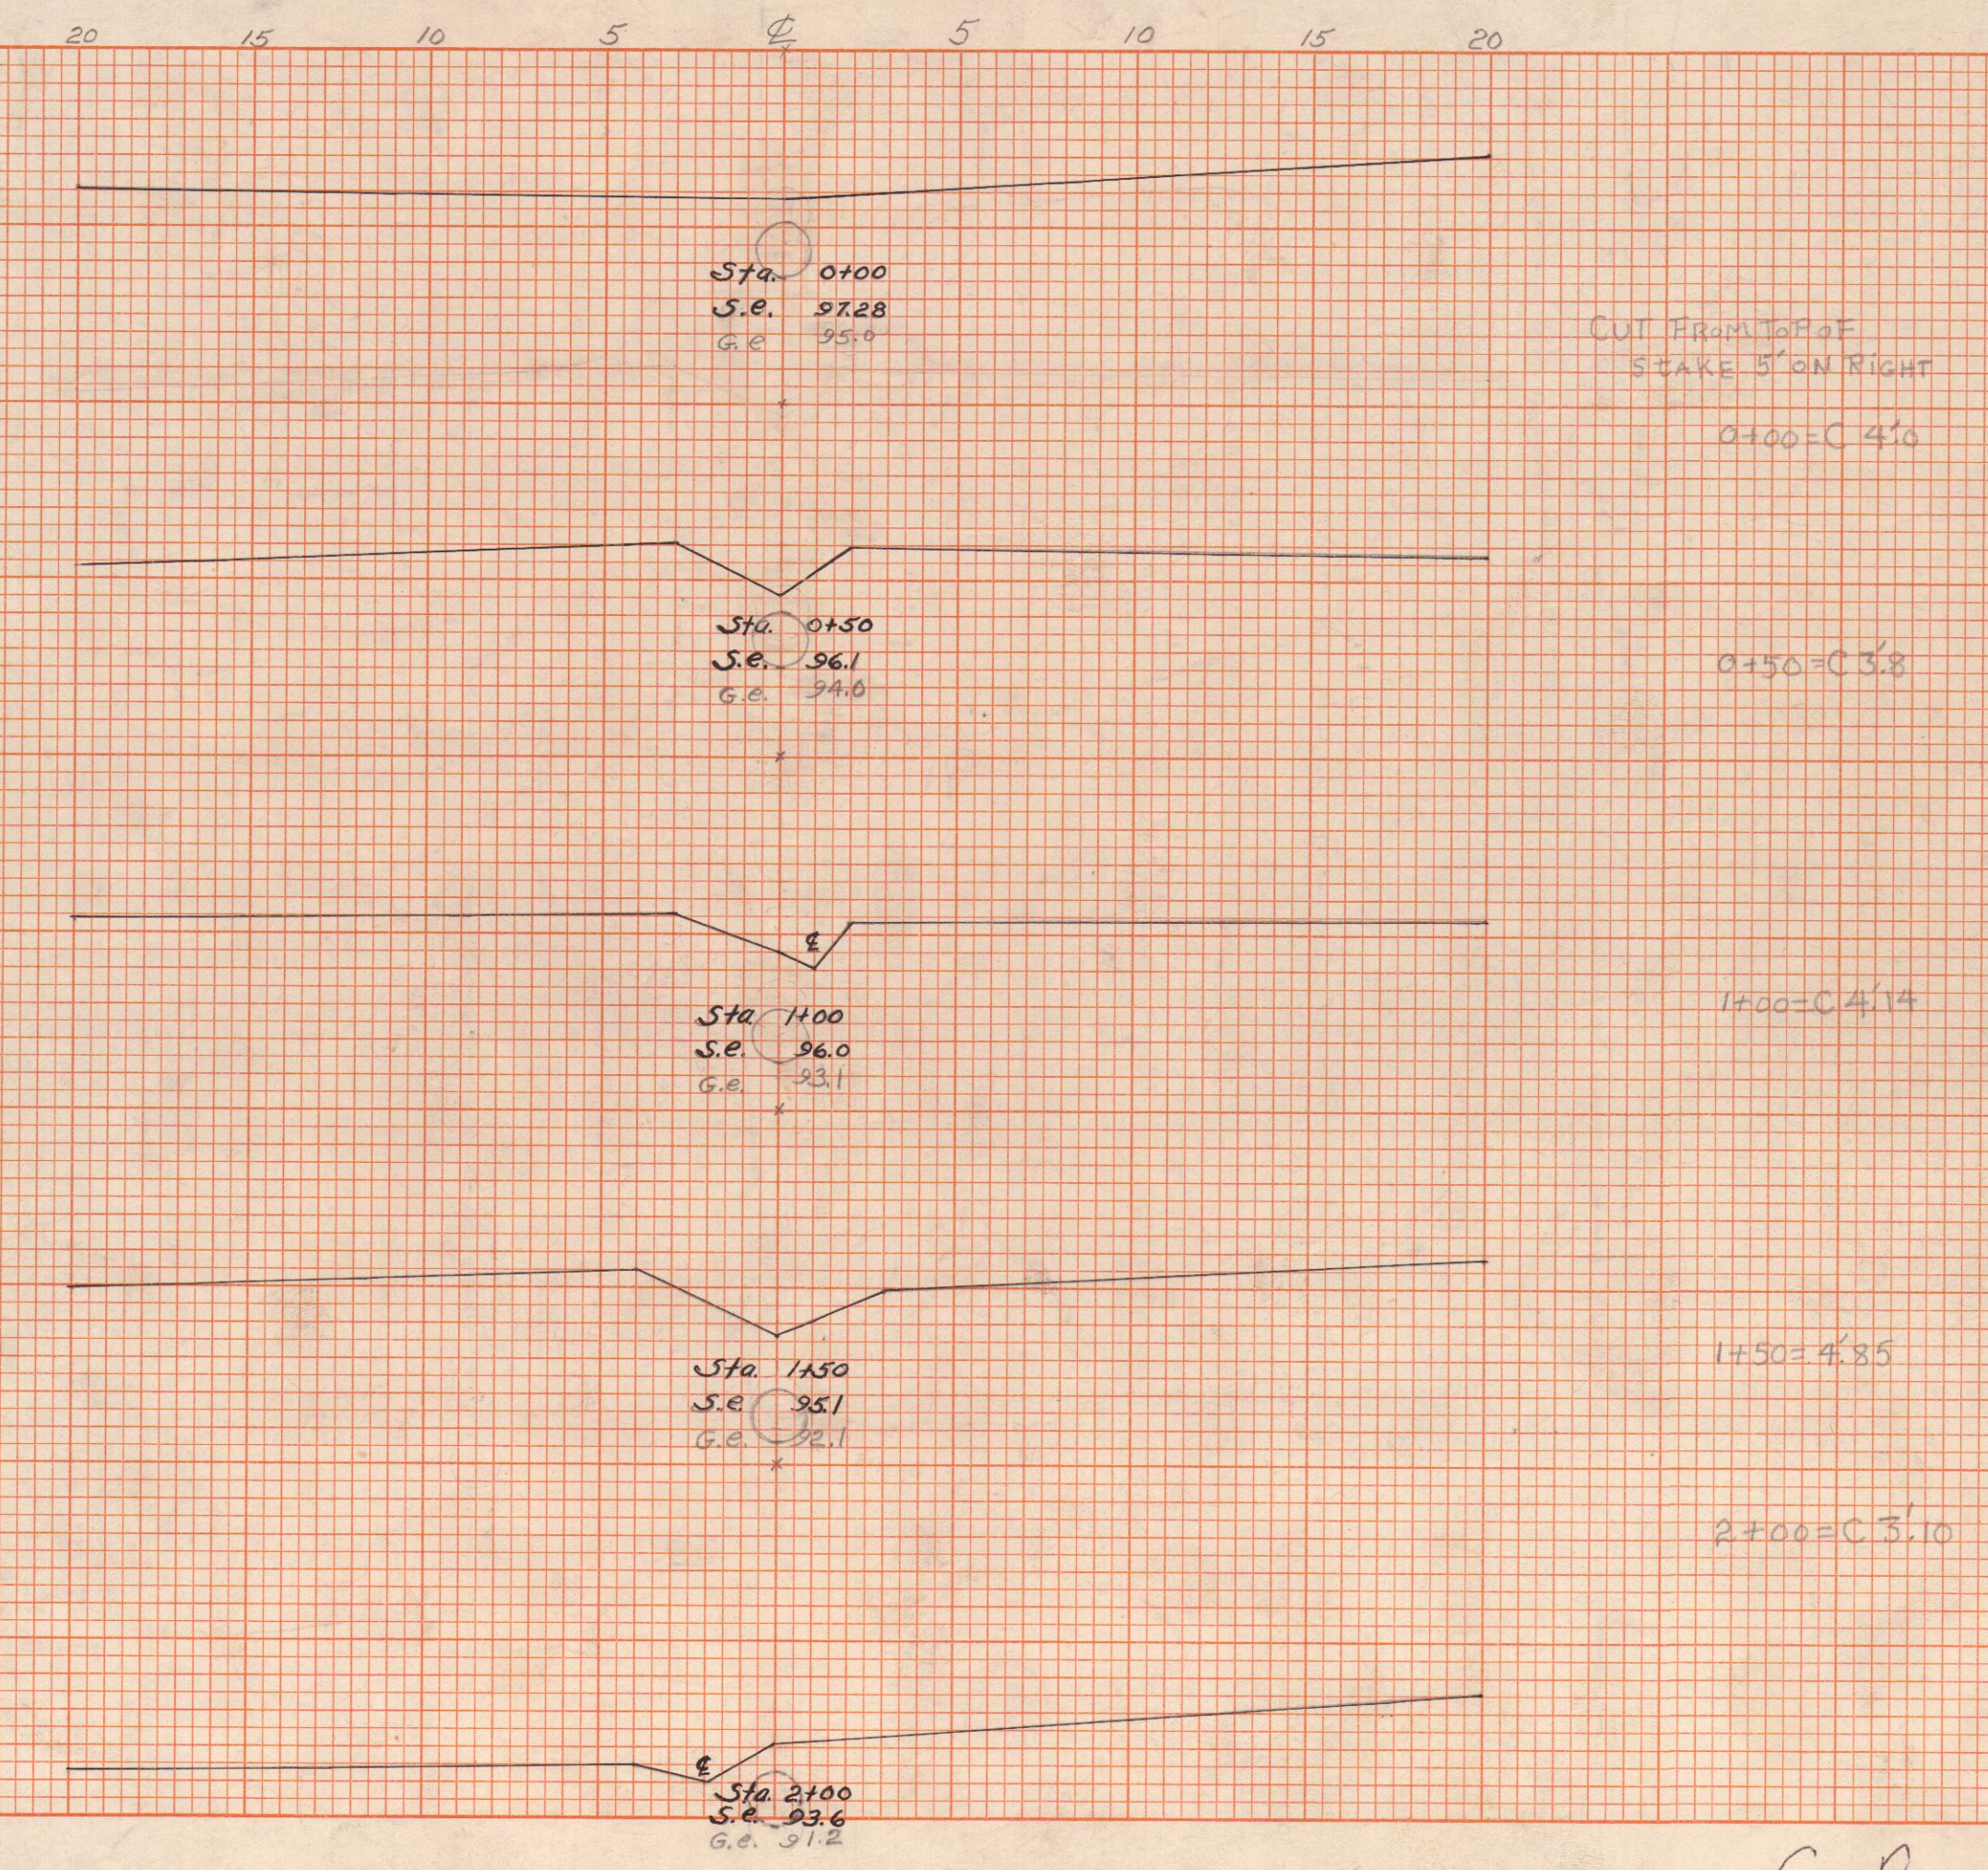
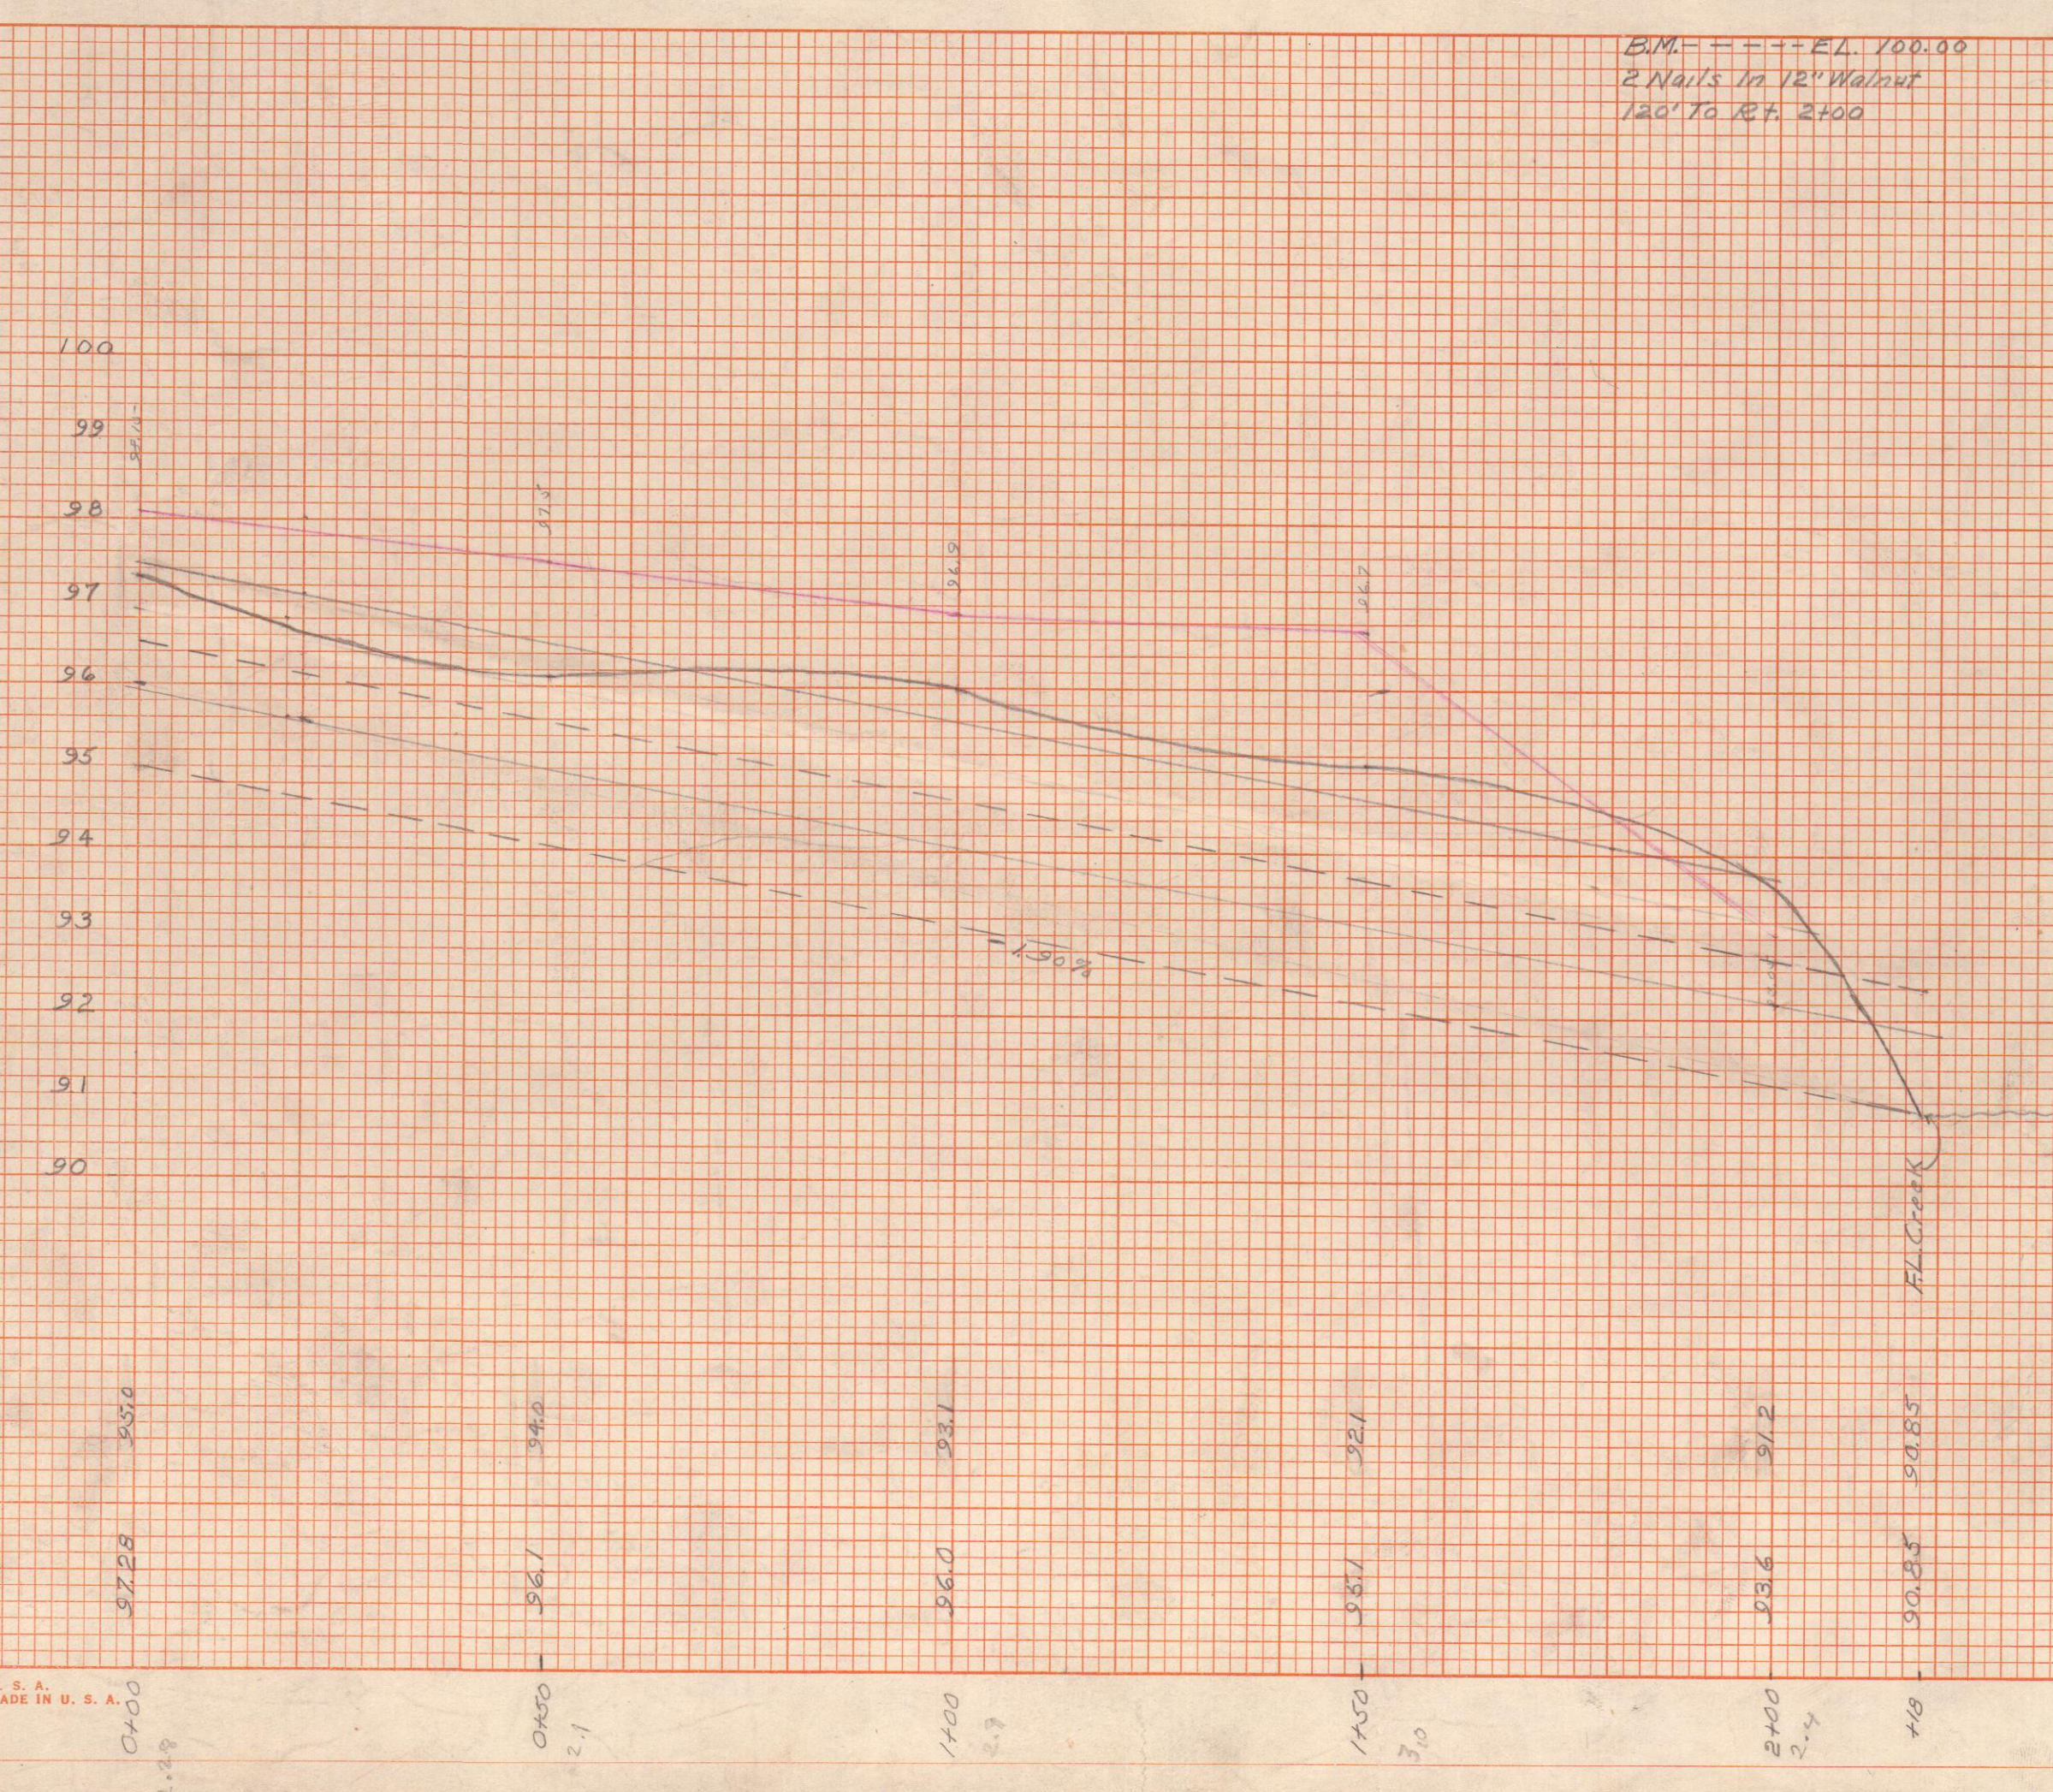


PLATE 4—CROSS SECTION O.P.R. G. R. E. STANDARD
EUGENE DIETZEN CO. CHGO.-N.Y.

C. R. 71
Pershing Rd Sewer