


W.P.A.
PROJECT NO.

5

County Road No. 71
Springfield Twp.
Muskegon Co.
(STORM SEWER)

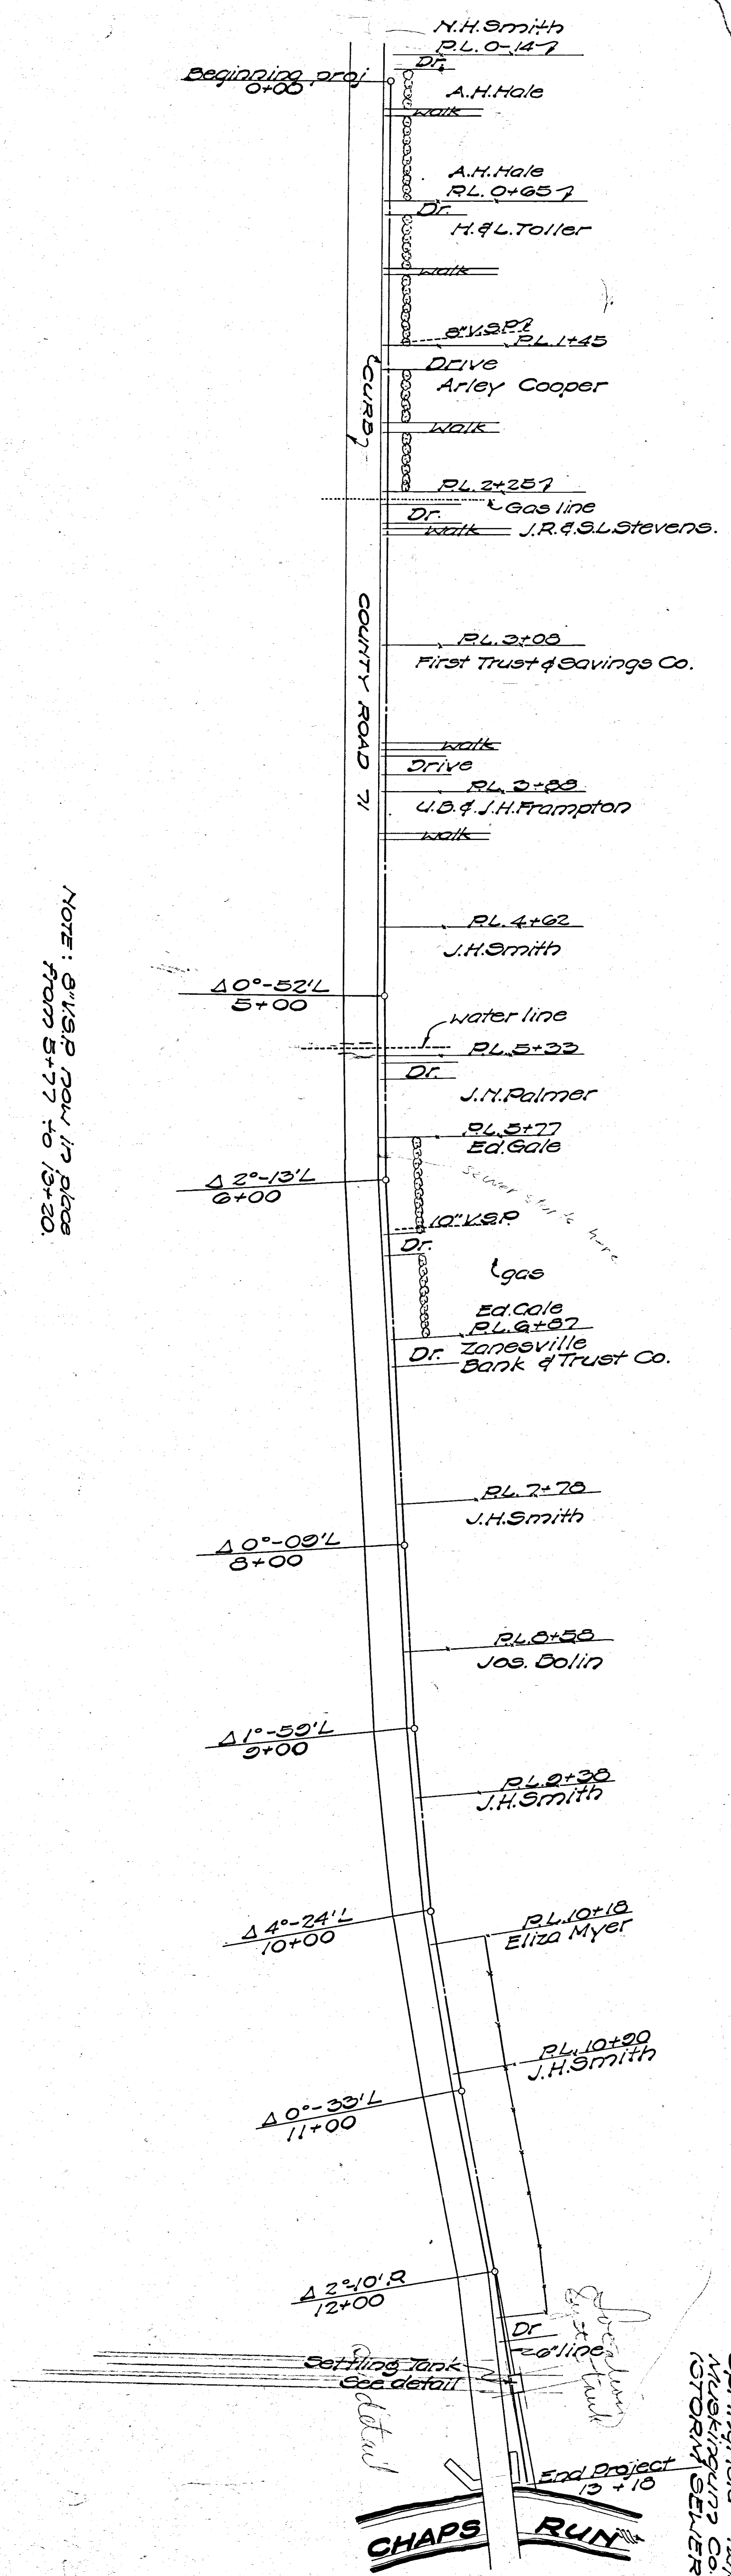

NOTE: 8" V.S.P. now in place from 5+77 to 10+20.

NOTE: TS to be located by Field Engineer.

