


PROPERTY PLAN

F.H.W.A. REGION	STATE	PROJECT
5	OHIO	M-3G18 (1)

MUSKINGUM COUNTY
MUS TWP. RD. 719



0 200 400 600

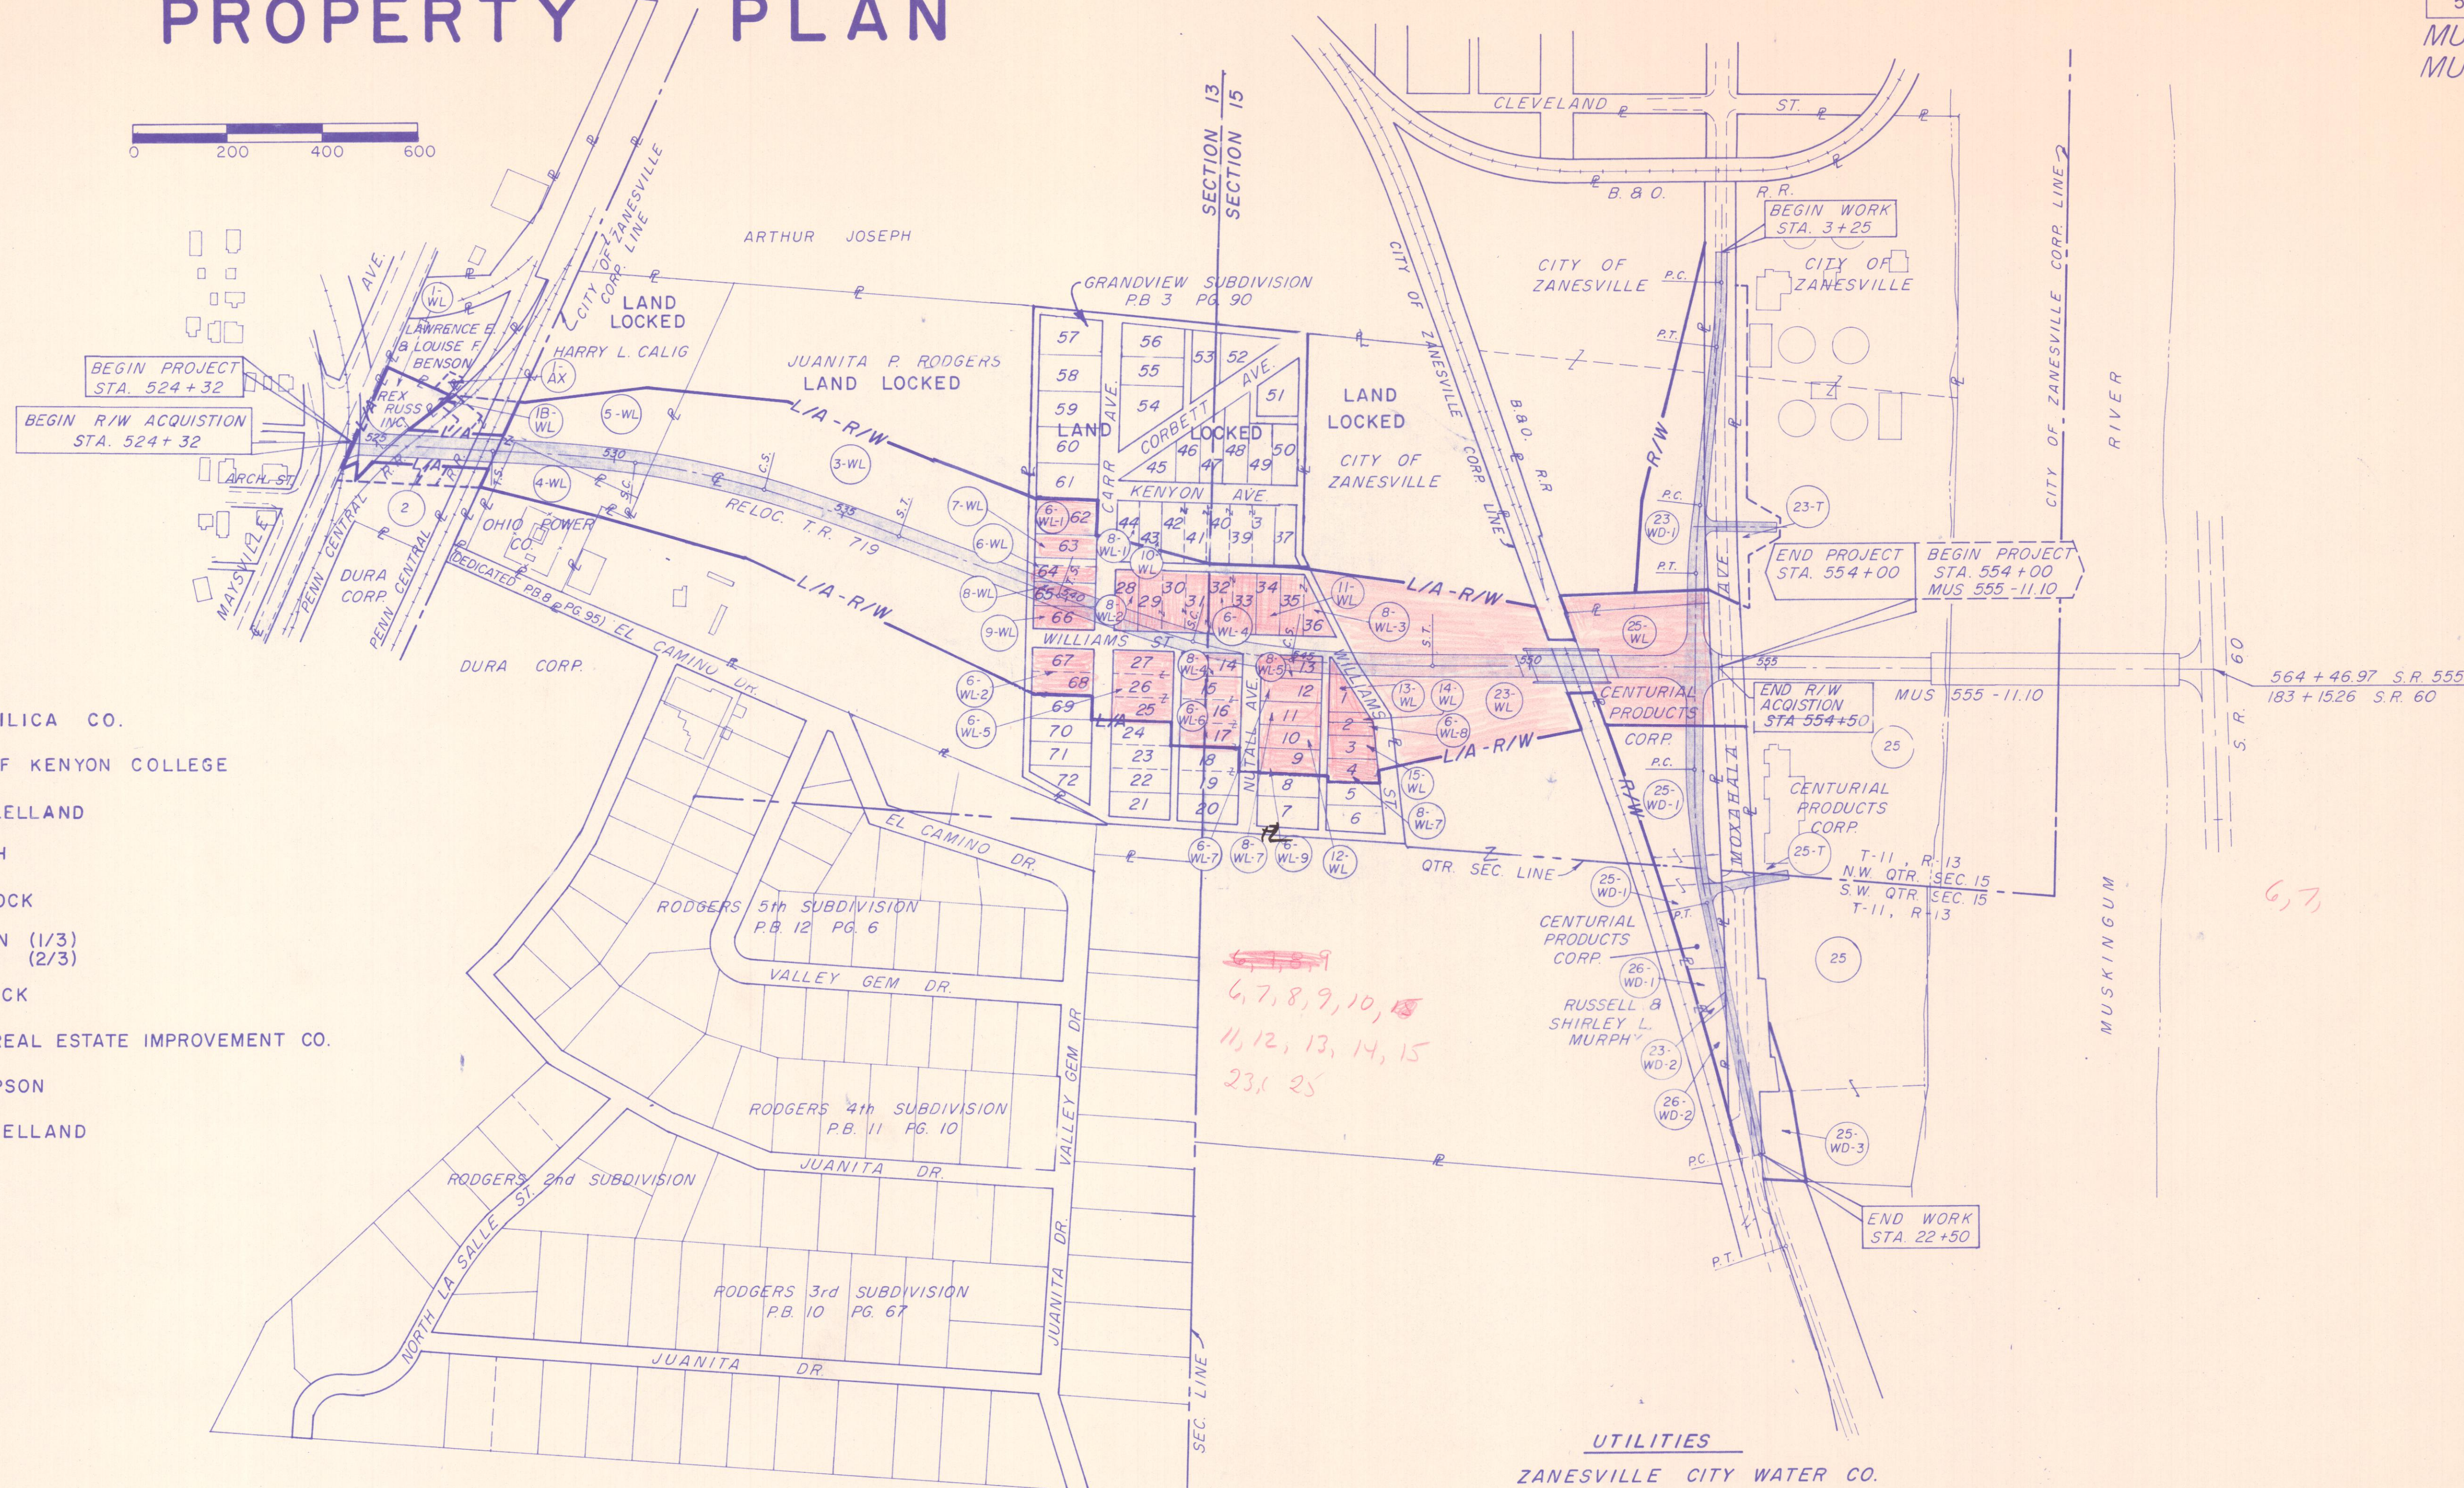

- 6 CENTRAL SILICA CO.
- 7 TRUSTEES OF KENYON COLLEGE
- 8 R. & J. McCLELLAND
- 9 MAE KIRSCH
- 10 LULA C. MOCK
- 11 V. L. MORTON (1/3)
B. J. WILES (2/3)
- 12 W. A. MERRICK
- 13 BALTIMORE REAL ESTATE IMPROVEMENT CO.
- 14 R. G. THOMPSON
- 15 JOHN McCLELLAND

LEGEND

TYPICAL LINE DESIGNATION	TYPICAL PARCEL DESIGNATION
— L/A - R/W — LIMITED ACCESS	(100 T) TEMPORARY EASEMENT
— R/W — RIGHT OF WAY	(100) RIGHT OF WAY EASEMENT
- - - SLOPE, SEWER, CHANNEL OR TEMPORARY WORK AGREEMENT	(100 WL) LIMITED RIGHT OF WAY
- - - SECTION LINE & FRACTIONAL SECTION	
- - - CORPORATION LINE	


UTILITIES

ZANESVILLE CITY WATER CO.
ROOM 2
MUNICIPAL BLDG
ZANESVILLE, OHIO 43701

NATIONAL GAS & OIL CORP.
1423 LAKE DR.
ZANESVILLE, OHIO 43701

OHIO POWER CO.
305 CLEVELAND S.W.
CANTON, OHIO

OHIO BELL TELEPHONE SERVICE
840 ORCHARD ST.
ZANESVILLE, OHIO 43701

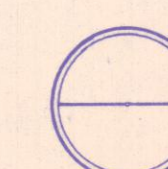

DATE	REVISIONS

R/W PLAN - PROPERTY PLAN