


PROPERTY PLAN

MUSKINGUM COUNTY
MUS CO RD 719

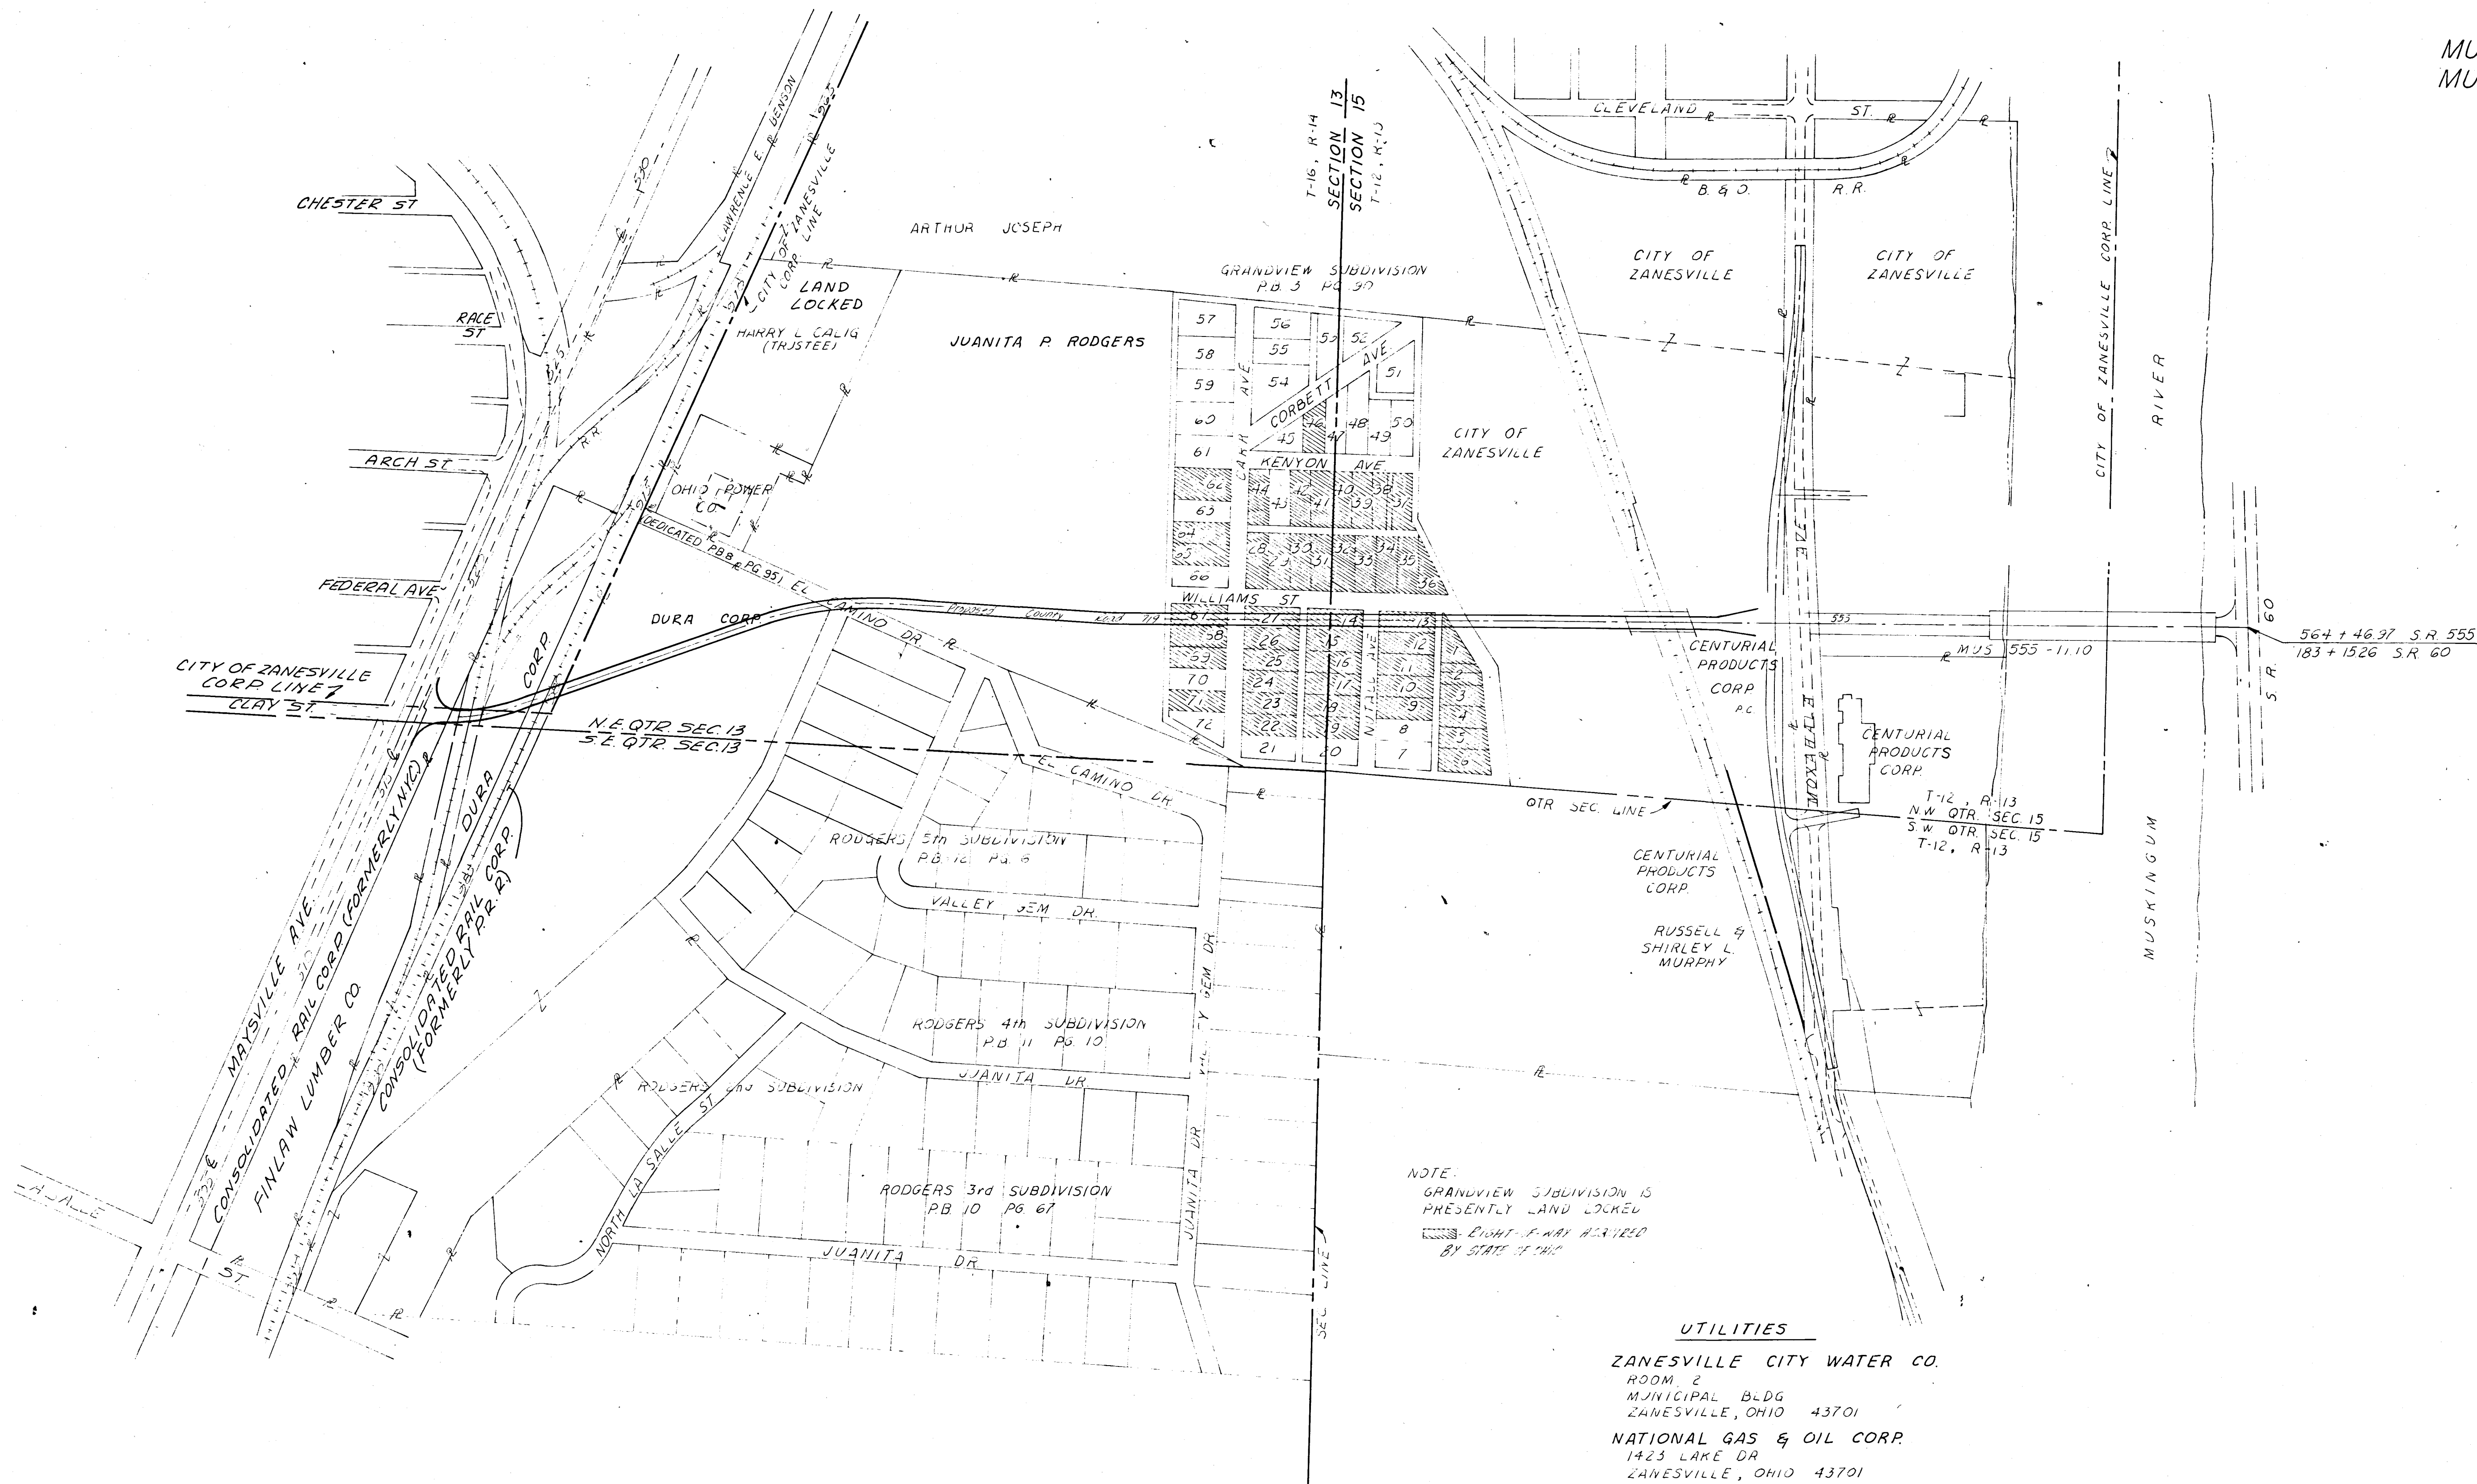

C-719