


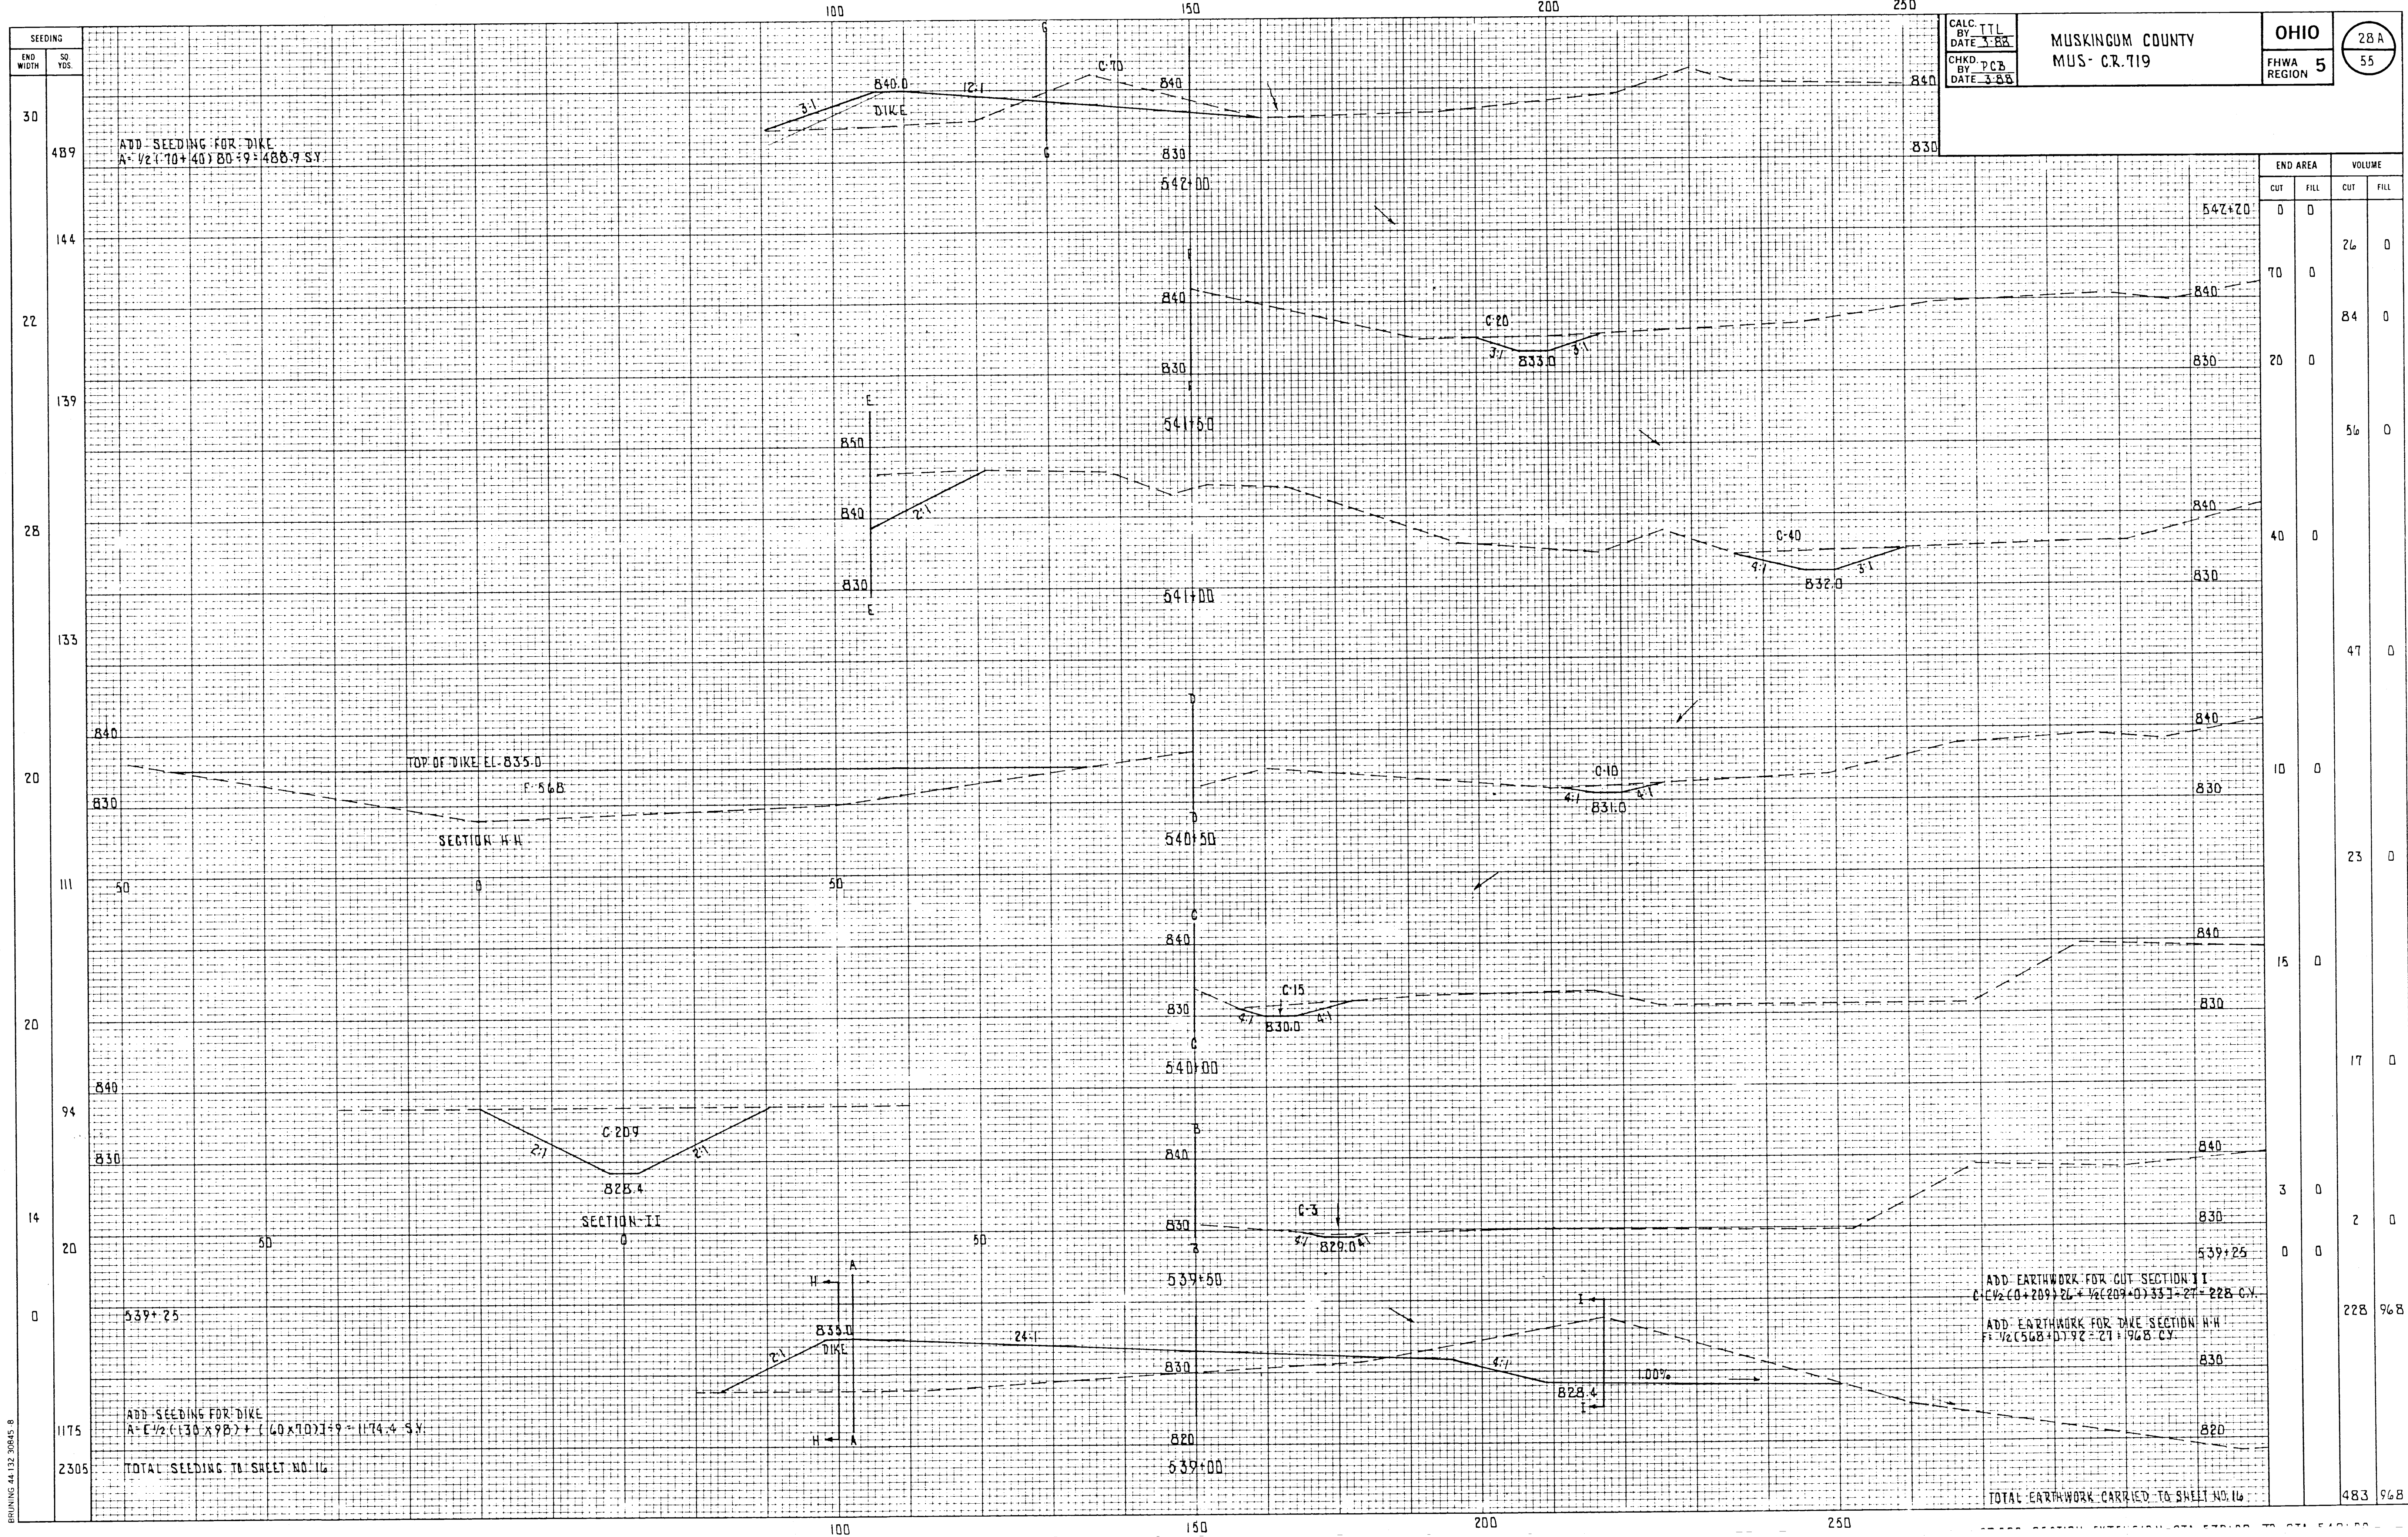

CALC. TTL
BY
DATE 3-88

CHKD. PCB
BY
DATE 3-88

MUSKINGUM COUNTY
MUS- CR.719

OHIO
FHWA REGION 5

28 A
55

END AREA		VOLUME	
CUT	FILL	CUT	FILL
0	0		
		26	0
		84	0
		56	0
		47	0
		23	0
		17	0
		2	0
		228	96.8
		483	96.8

BRUNING 44 132 30645-8