
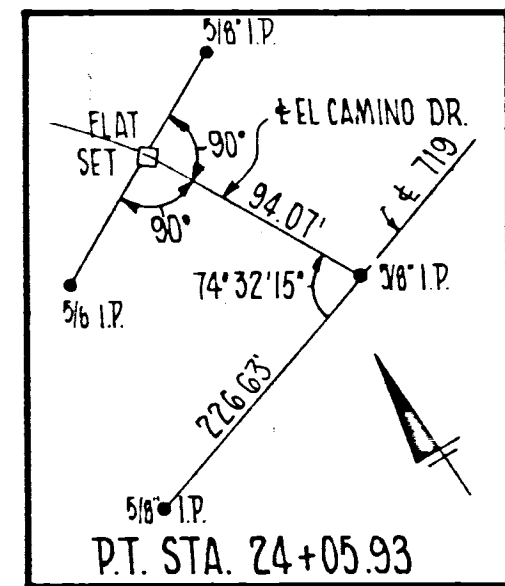
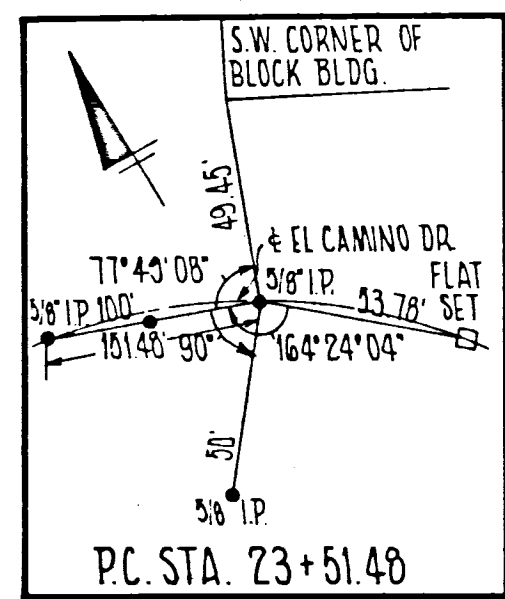


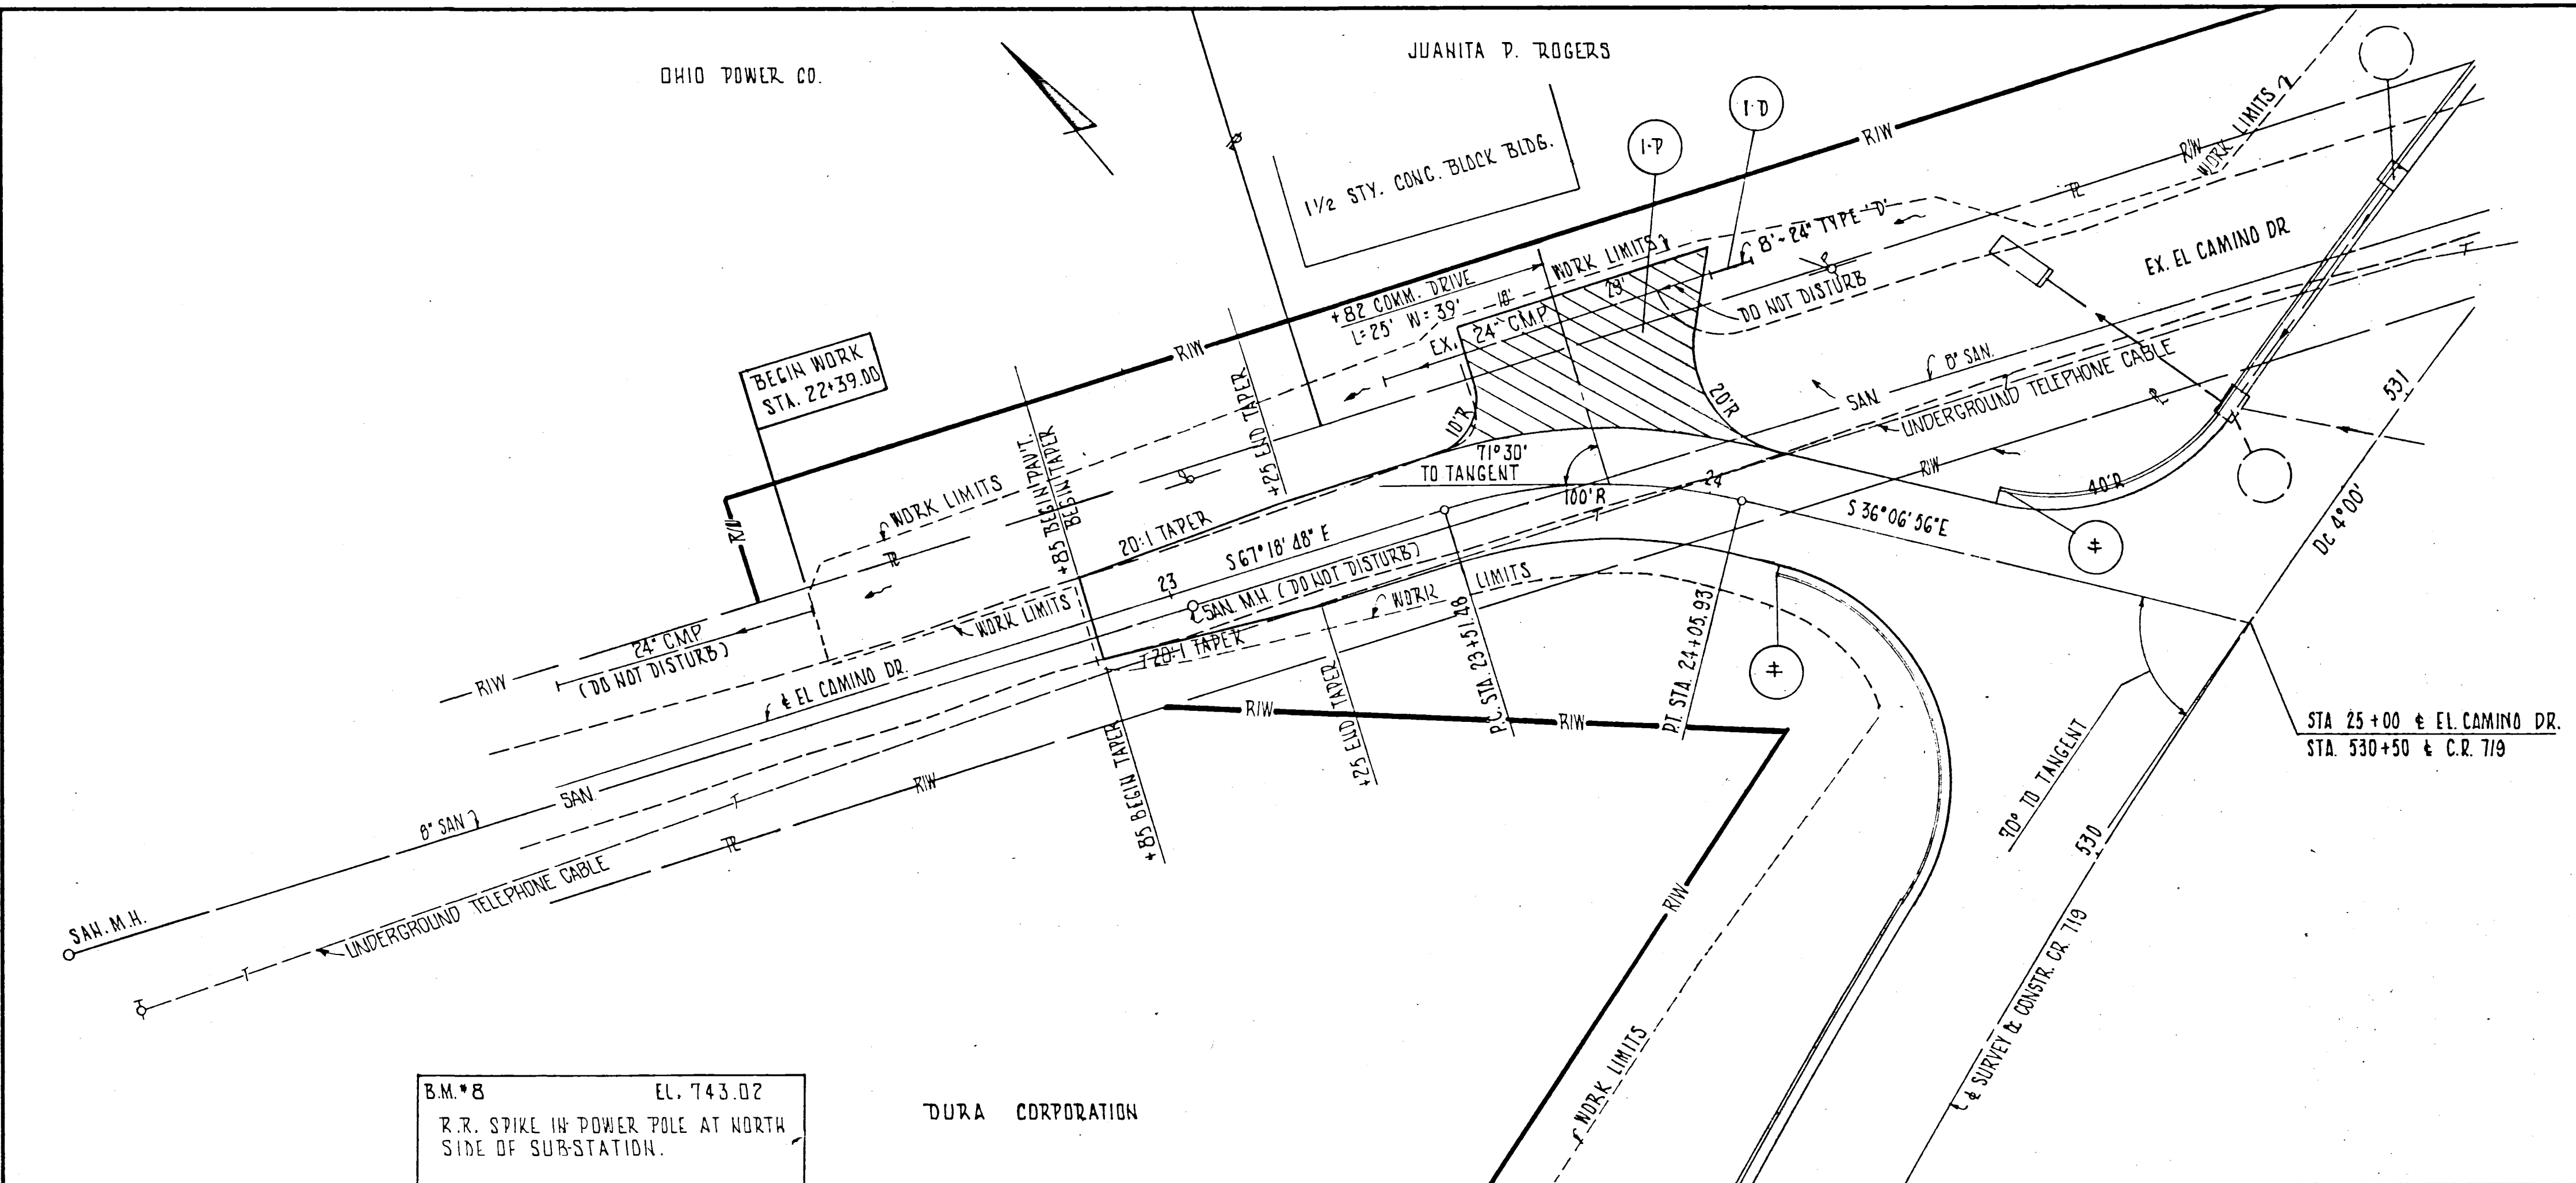


CURVE DATA

P.I. STA.	23+79.40
Δ	31° 11' 52"
DC	51' 17' 45"
R	100'
L	54.45'
T	27.92'
E	3.82'

F.H.W.A. REGION	STATE	PROJECT
5	OHIO	

MUSKINGUM COUNTY
MUS- CR. 719

DATE: PCB 03-88
C.H.R. ROB 03-88

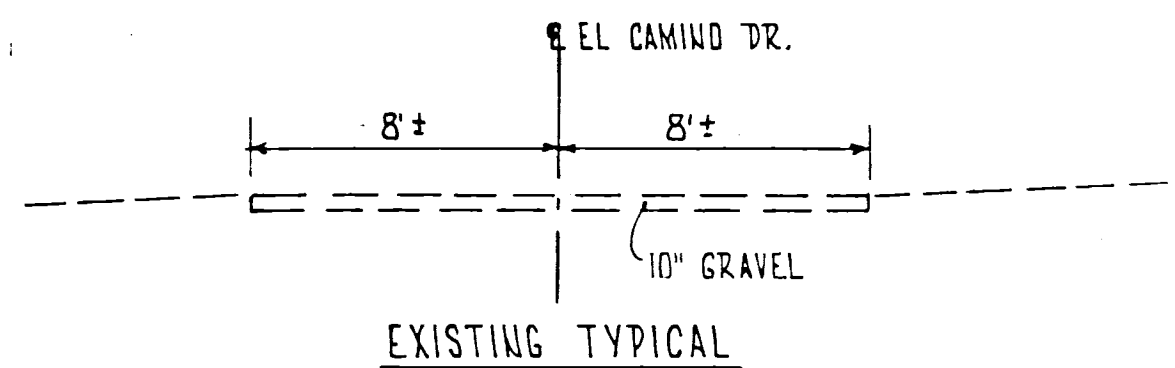

LEGEND


	ITEM 404 - 1" ASPHALT CONCRETE ON
	ITEM 301 - 6" BITUMINOUS AGGREGATE BASE

- NOTES:**
- FOR CROSS SECTIONS SEE SHEET 37
 - FOR CR. 719 PLAN & PROFILE SEE SHEET 13
 - FOR PAVEMENT DETAIL SEE SHEET 38
 - TAPER CURB HEIGHT 6" TO 0" IN 10'.

CALCULATIONS

1-P ITEM 404 $[(20' \times 39') + \frac{1}{2} (6' \times 6') + \frac{1}{2} (34' \times 12') + \frac{1}{2} (8' \times 19') + \frac{1}{2} (12' \times 3') \times 0.083 \div 27 = 3.38 \text{ C.Y.}$

ITEM 301 $[(20' \times 39') + \frac{1}{2} (6' \times 6') + \frac{1}{2} (34' \times 12') + \frac{1}{2} (8' \times 19') + \frac{1}{2} (12' \times 3')] \div 27 = 16.91 \text{ C.Y.}$

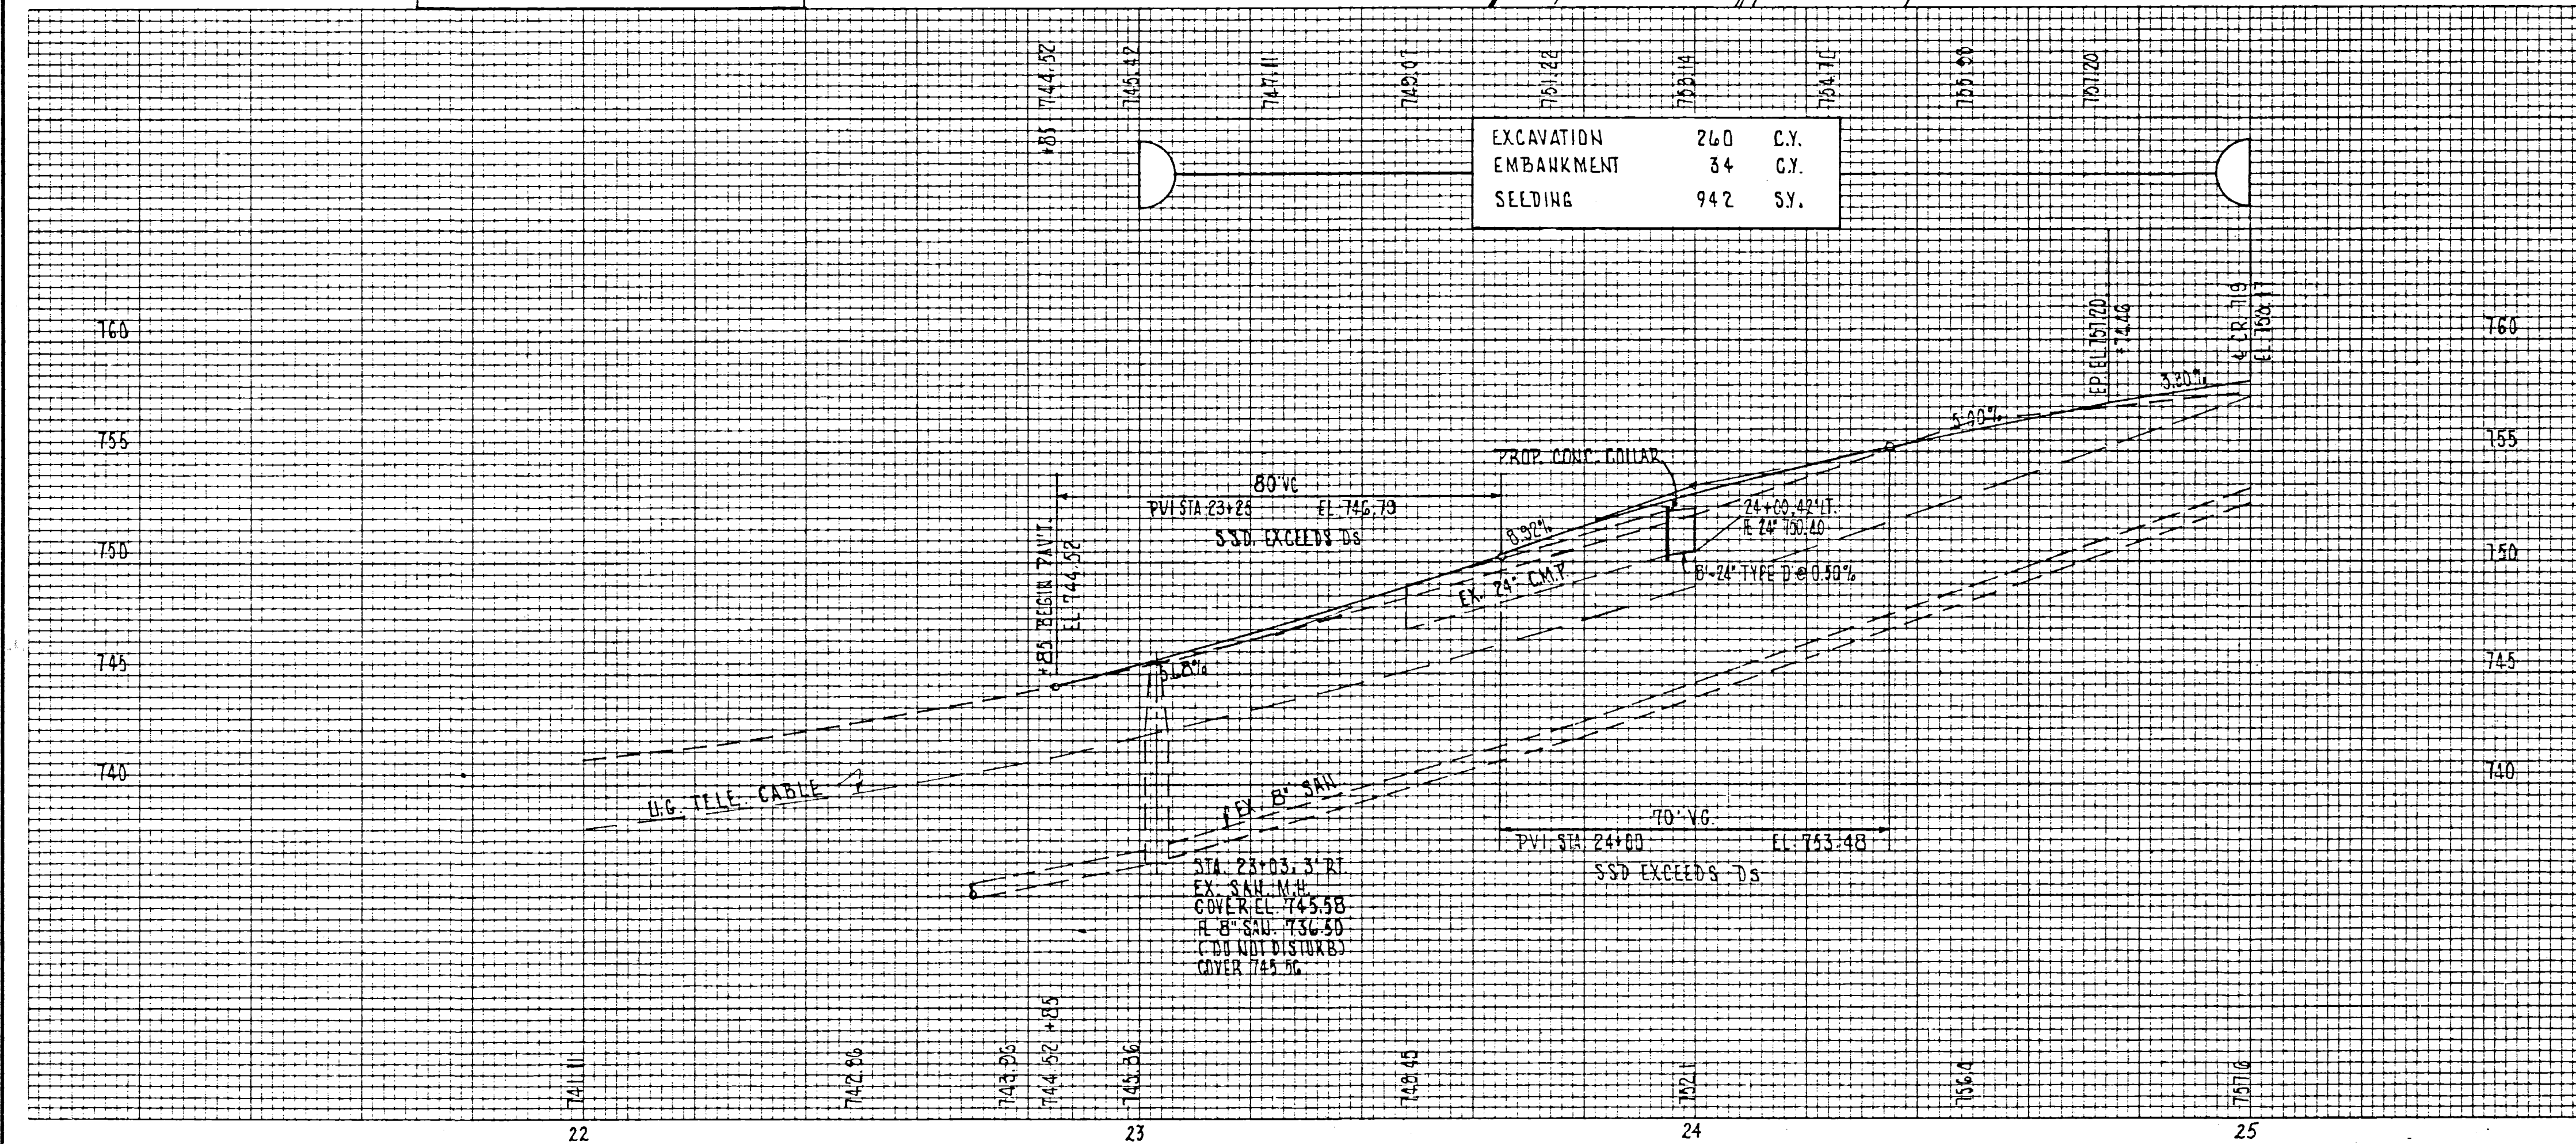

EXCAVATION	260	C.Y.
EMBANKMENT	34	C.Y.
SEALING	942	S.Y.

*** ITEM 404 FOR DRIVEWAYS**

REF.	STATION TO STATION	SIDE	404 ASPHALT CONCRETE C.Y.	301 BITUMINOUS AGGREGATE BASE C.Y.	403 24" CONDUIT TYPE 'D' TOT. 01 L.F.
1-P	23+82	LT.	4	17	
1-D	23+95	LT.			8
TOTALS			4	17	8