



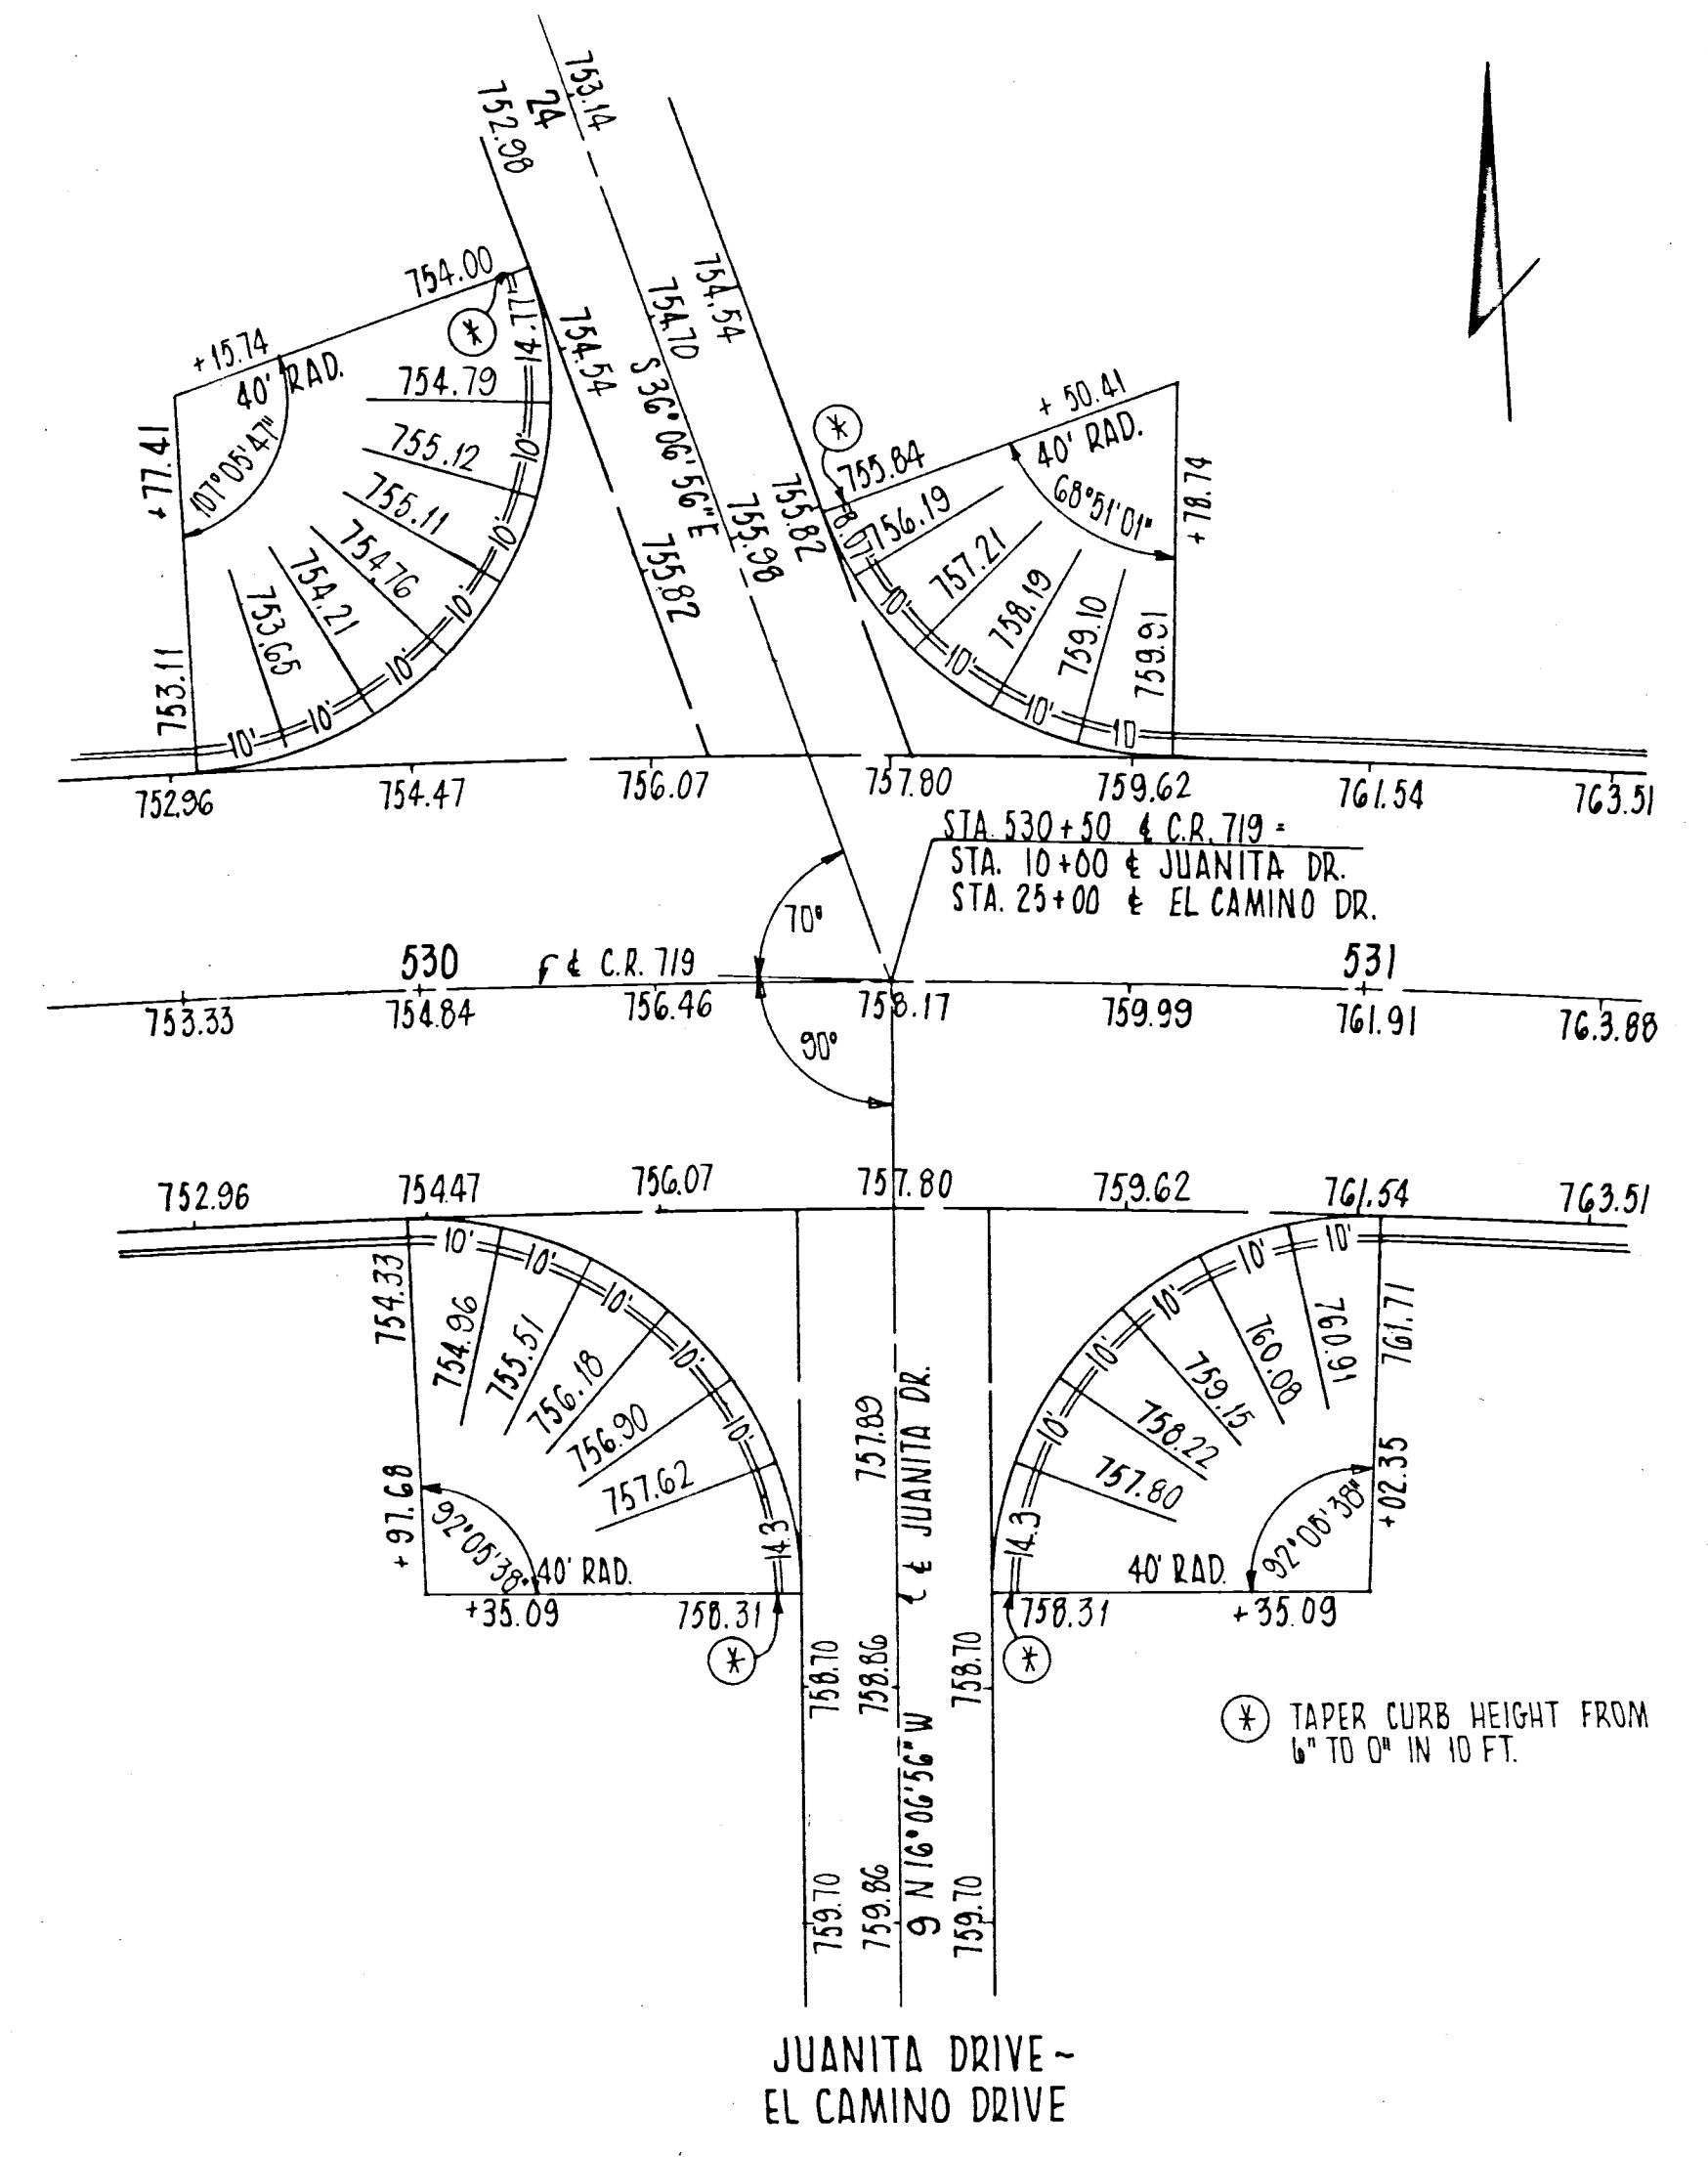

⊗ TAPER CURB HEIGHT FROM 6" TO 0" IN 10 FT.

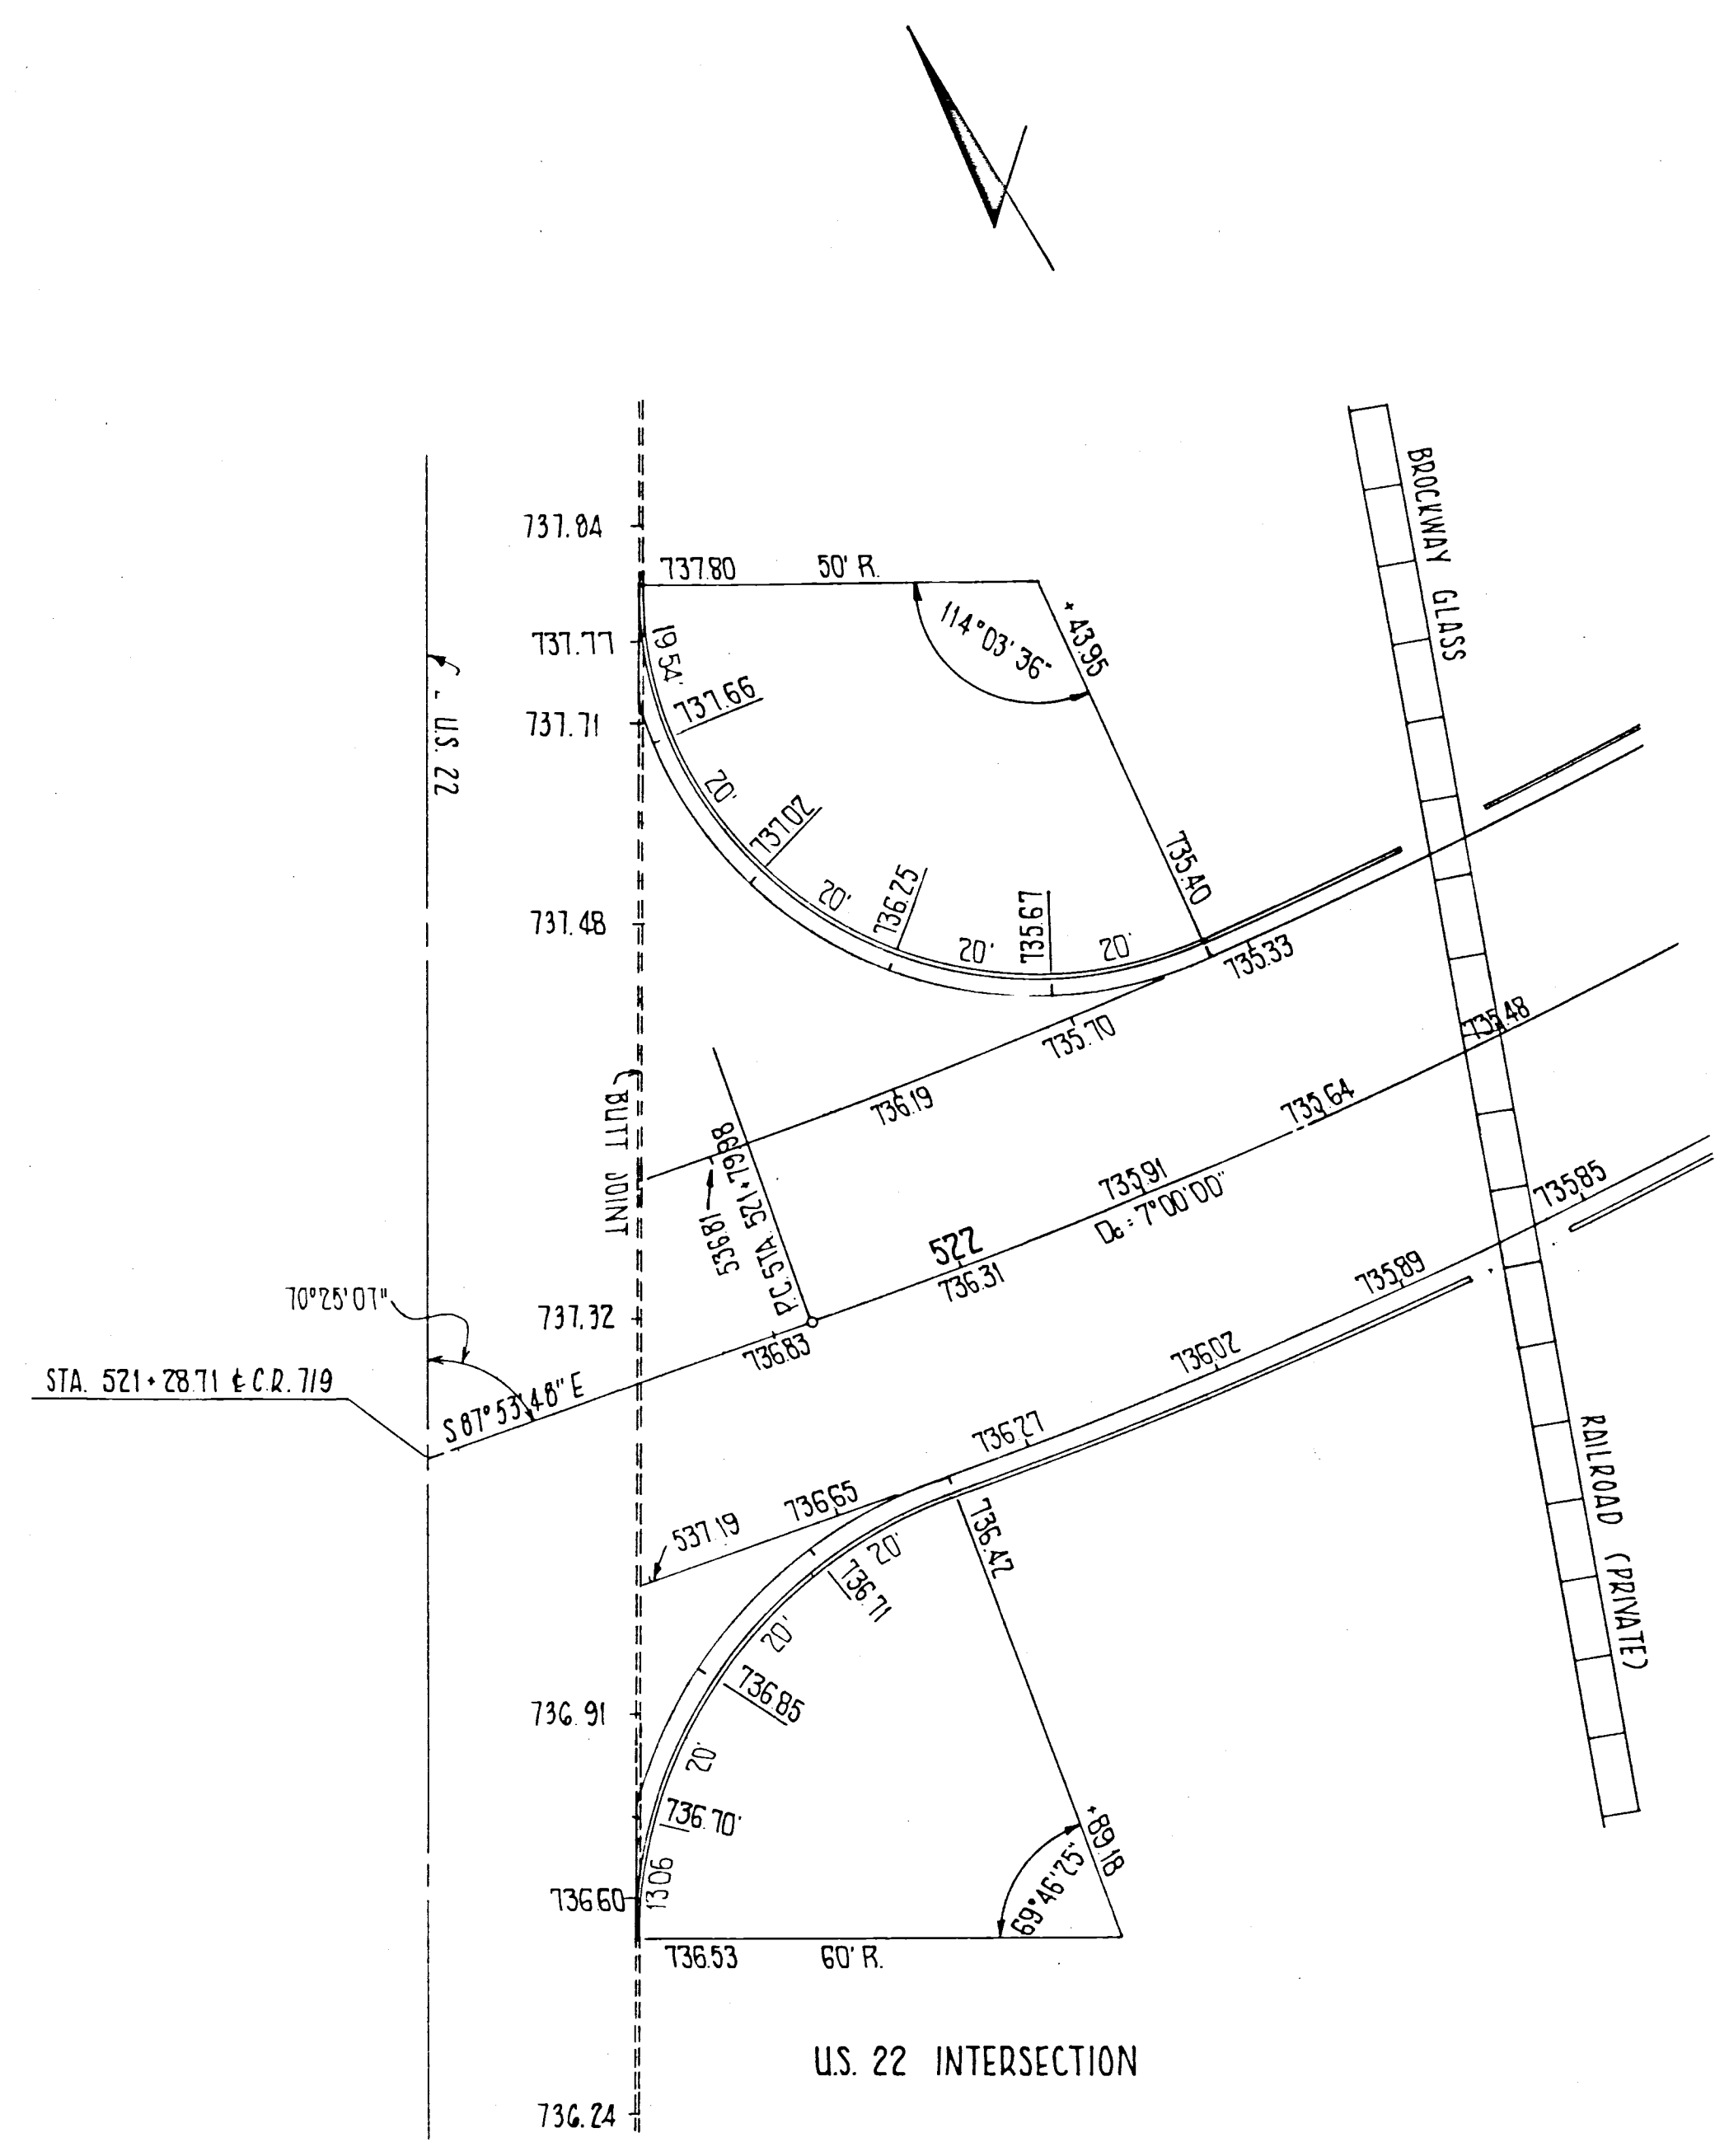