
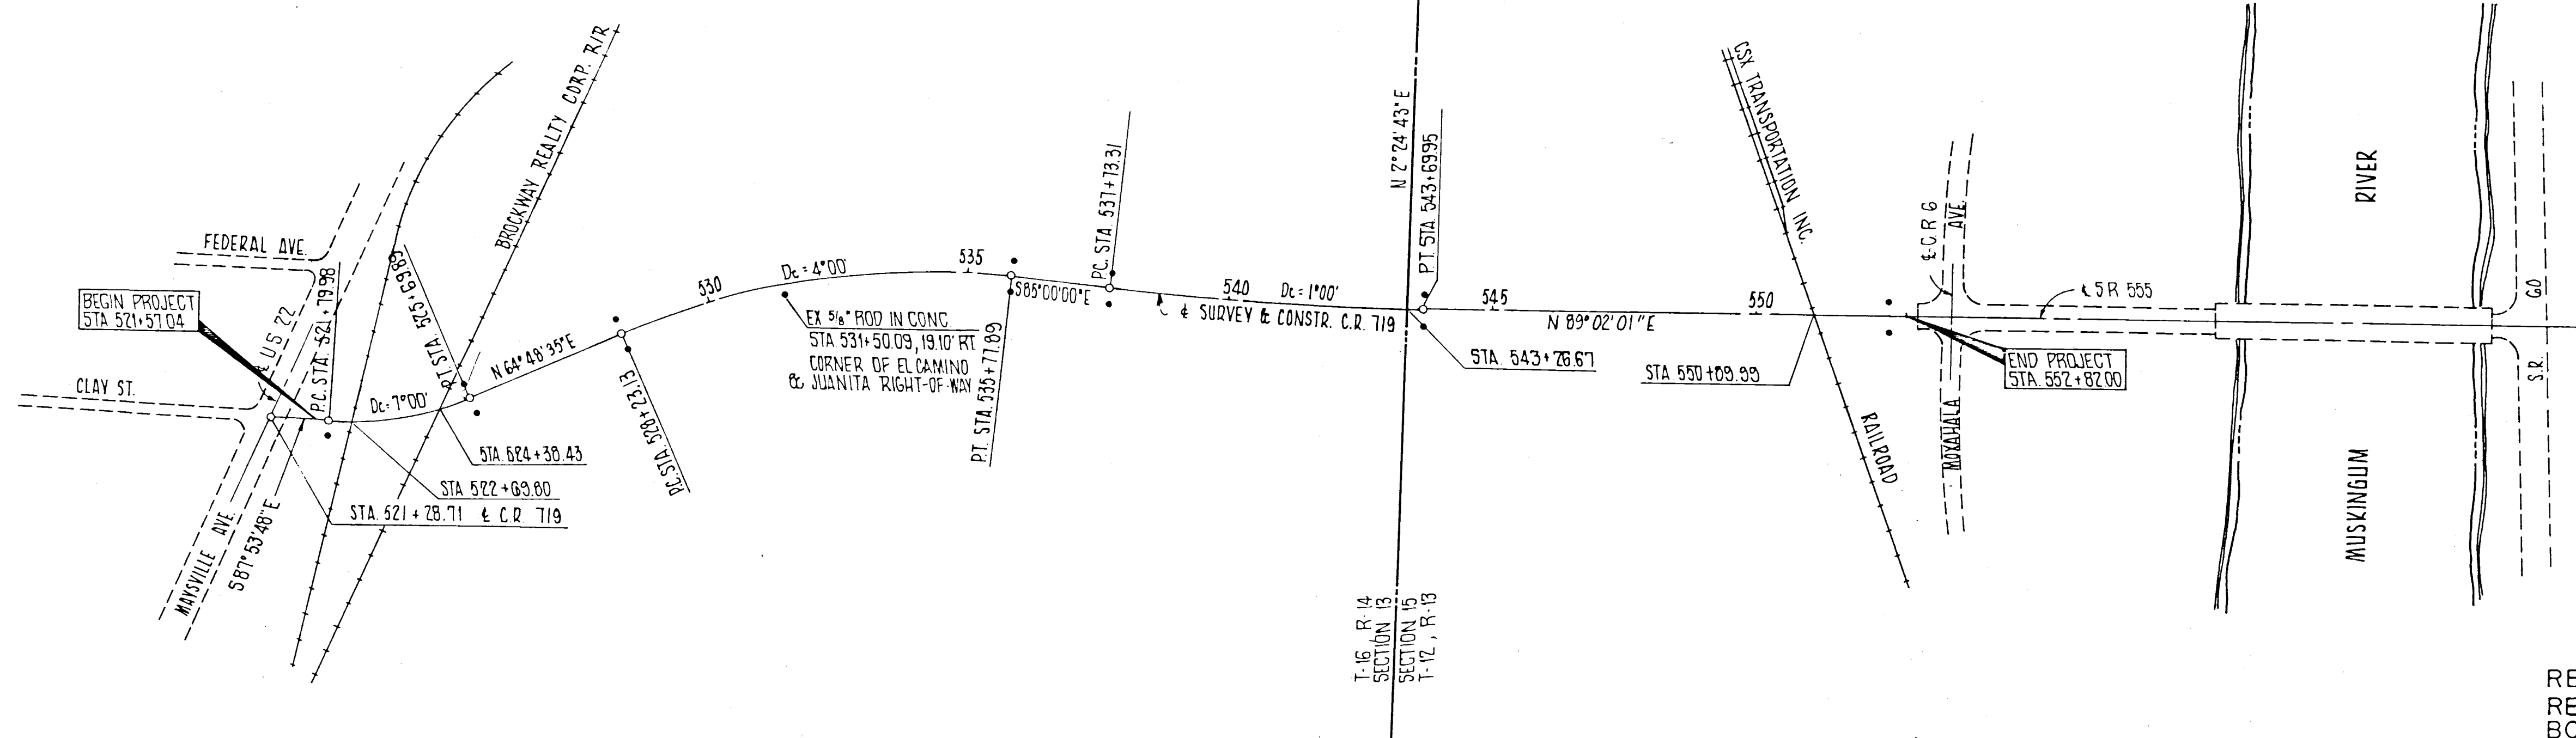


MUS-C R- 719
MUSKINGUM COUNTY
CITY OF ZANESVILLE
SPRINGFIELD TOWNSHIP
SECTIONS 13 & 15
T-12N & 16N, R-13W & 14W

1

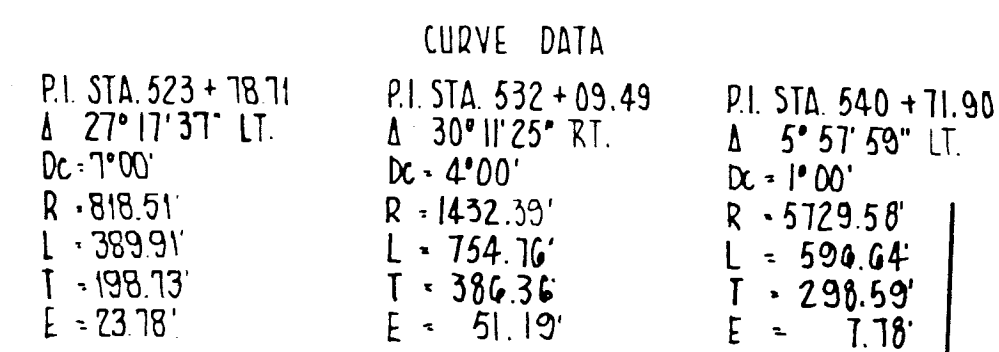

SIGNED _____
DATE _____ DISTRICT DEPUTY DIRECTOR

MONUMENT ASSEMBLIES ARE SHOWN ON STANDARD CONSTRUCTION DRAWING MC-1 (REV. G-13-69) OF THE DEPARTMENT OF TRANSPORTATION. THE PLACING OF THE MONUMENTS SHALL BE UNDER THE DIRECTION OF A REGISTERED SURVEYOR AND ARE TO BE SET AS SHOWN BY THE HIGHWAY CONTRACTOR AT THE TIME OF CONSTRUCTION. ANY ALTERATIONS WITHOUT PRIOR APPROVAL OF THE COUNTY ENGINEER SHALL BE NOTED AND THE COUNTY ENGINEER SHALL BE NOTIFIED OF THE NEW LOCATIONS.

CENTERLINE REFERENCE MONUMENTS			
TO BE PLACED ON CENTERLINE OF CONSTRUCTION AT FOLLOWING LOCATIONS DURING CONSTRUCTION.			
STA 525+69.89	RT 30'	LT 30'	
STA 528+23.13	RT 30'	LT 30'	
STA 535+77.89	RT 30'	LT 30'	
STA 537+73.31	RT 30'	LT 30'	
STA 543+69.95	RT 30'	LT 30'	
STA 552+50.00	RT 30'	LT 30'	
STA 521+79.98	RT 30'		

STANDARD CONSTRUCTION DRAWING MC-1 DATED
6-13-69

[illegible]

CENTERLINE SURVEY PLAT