


MUSKINGUM COUNTY
SPRINGFIELD TOWNSHIP
SECTION 13, T-16 N, R-14 W

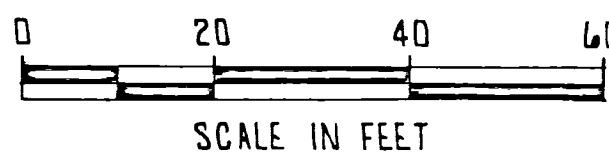

EL CAMINO CURVE DATA
P.I. STA. 23+73.40
Δ = 31°11'52"
Dc = 571.745'
R = 100'
L = 54.45'
T = 27.32'
E = 3.82'

C.R. 719 CURVE DATA
P.I. STA 532+09.49
Δ = 30°11'23"
Dc = 4°00'
R = 1432.39'
L = 754.79'
T = 386.36'
E = 51.19'

JUANITA DR CURVE DATA
P.I. STA 8+20.38
Δ = 43°36'52"
Dc = 28°38'52"
R = 200'
L = 152.24'
T = 80.02'
E = 15.41'

REV.	DATE	COMPLETION DATE	DESCRIPTION