
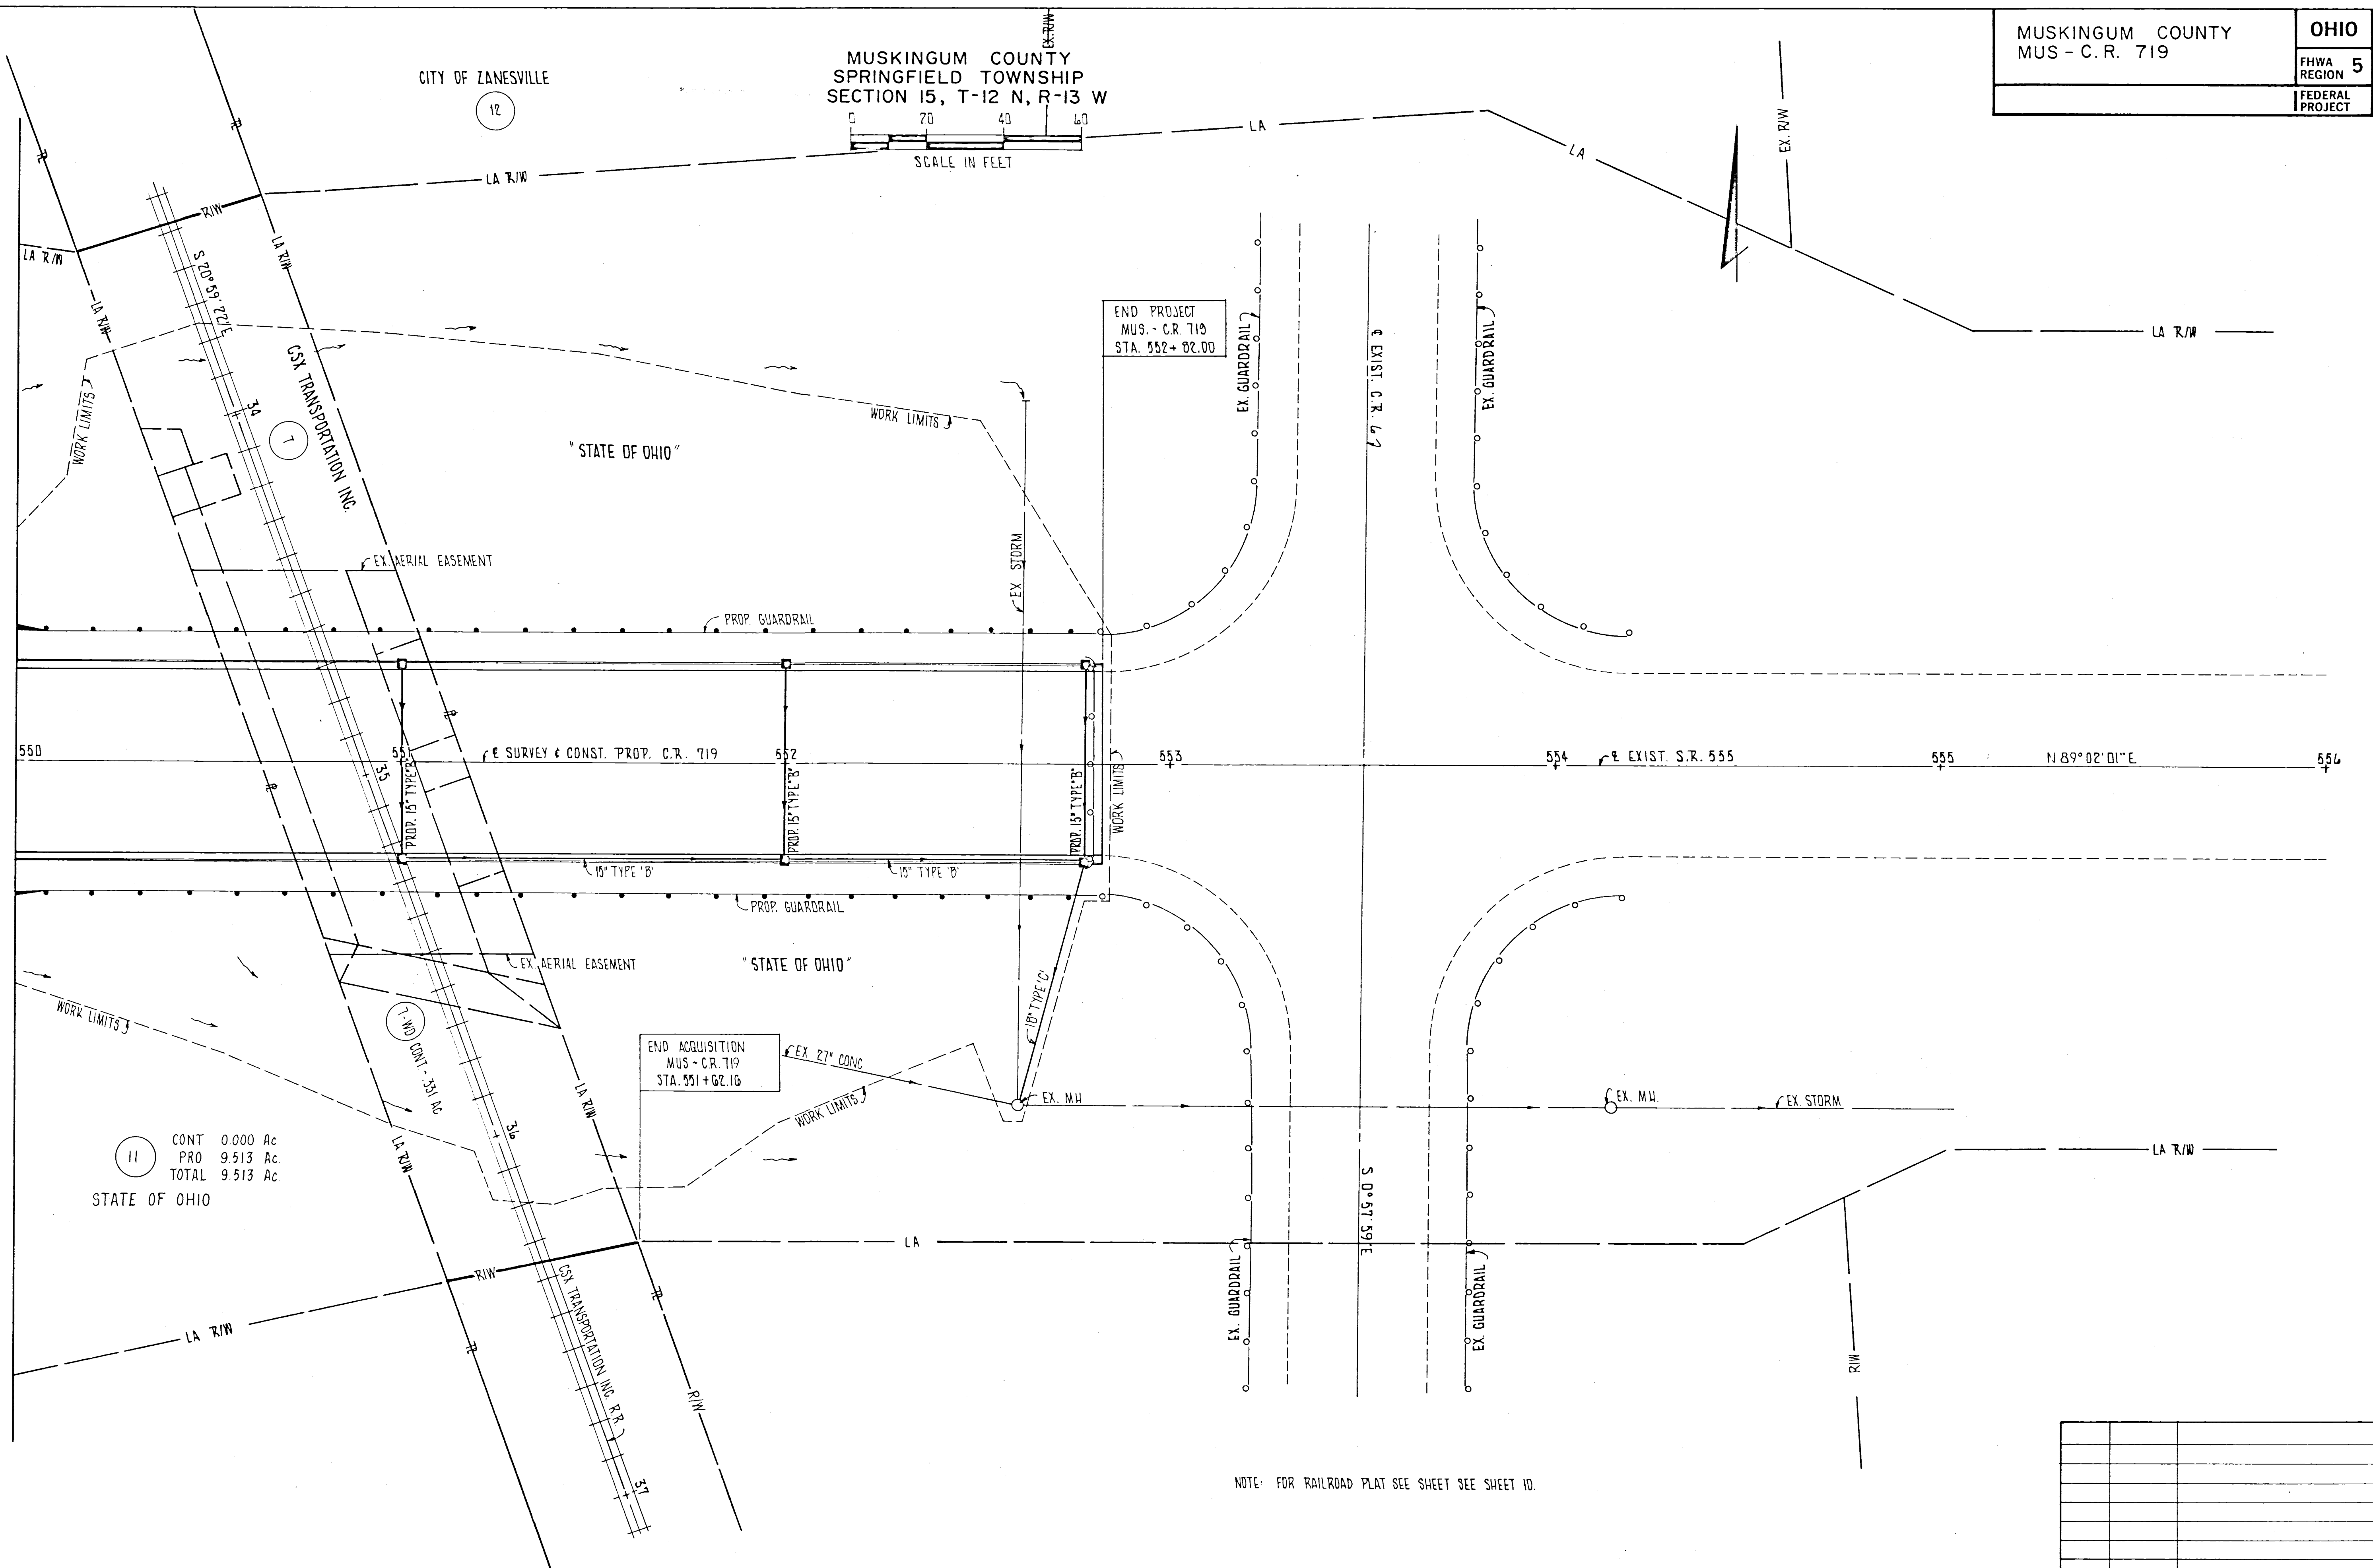


CITY OF ZANESVILLE

MUSKINGUM COUNTY
SPRINGFIELD TOWNSHIP
SECTION 15, T-12 N, R-13 W

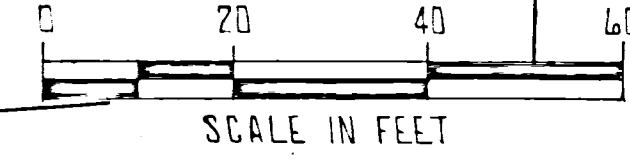

11
CONT 0.000 Ac
PRO 9.513 Ac
TOTAL 9.513 Ac
STATE OF OHIO

END ACQUISITION
MUS - C.R. 719
STA. 551+62.16

END PROJECT
MUS - C.R. 719
STA. 552+82.00

NOTE: FOR RAILROAD PLAT SEE SHEET SEE SHEET 10.

REF.	DATE	COMPLETION DATE	DESCRIPTION