


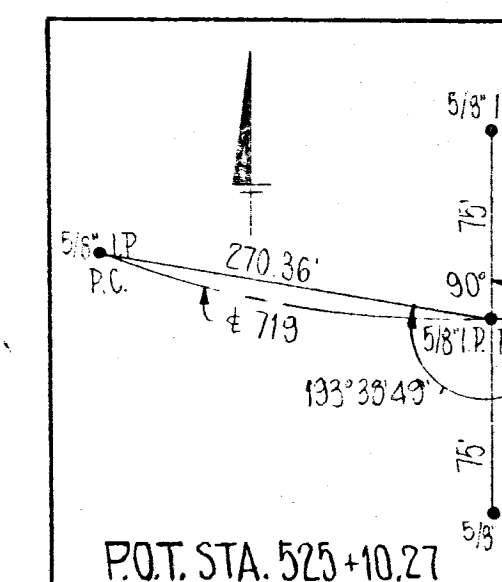

AREA 100000	STATE	COUNTY
5	OHIO	


MUSKINGUM COUNTY
MUS - CR. 719

CALC:	POB.
CHK:	T.T.L.

NOTES

1. FOR CROSS SECTIONS SEE SHEETS
2. FOR 1-D & 3-D PROFILES SEE SH.
3. FOR 6-D PROFILE SEE SH.
4. FOR DAILY RAIN SEE SHEET

CALCULATIONS		
1-D	ITEM 601	$(10 \times 4.7 \times 15) \div 27 = 2.5$ CY.
2-C	ITEM 601	$(9 \times 5 \times 15) \div 27 = 2.2$ CY.
5-D	ITEM 670	$(217 \times 3) \div 9 = 317.0$ SY.
6-D	ITEM 601	$(6 \times 4 \times 15) \div 27 = 1.5$ CY.
7-D	ITEM 670	$(13 \times 6) \div 9 = 48.1$ SY.

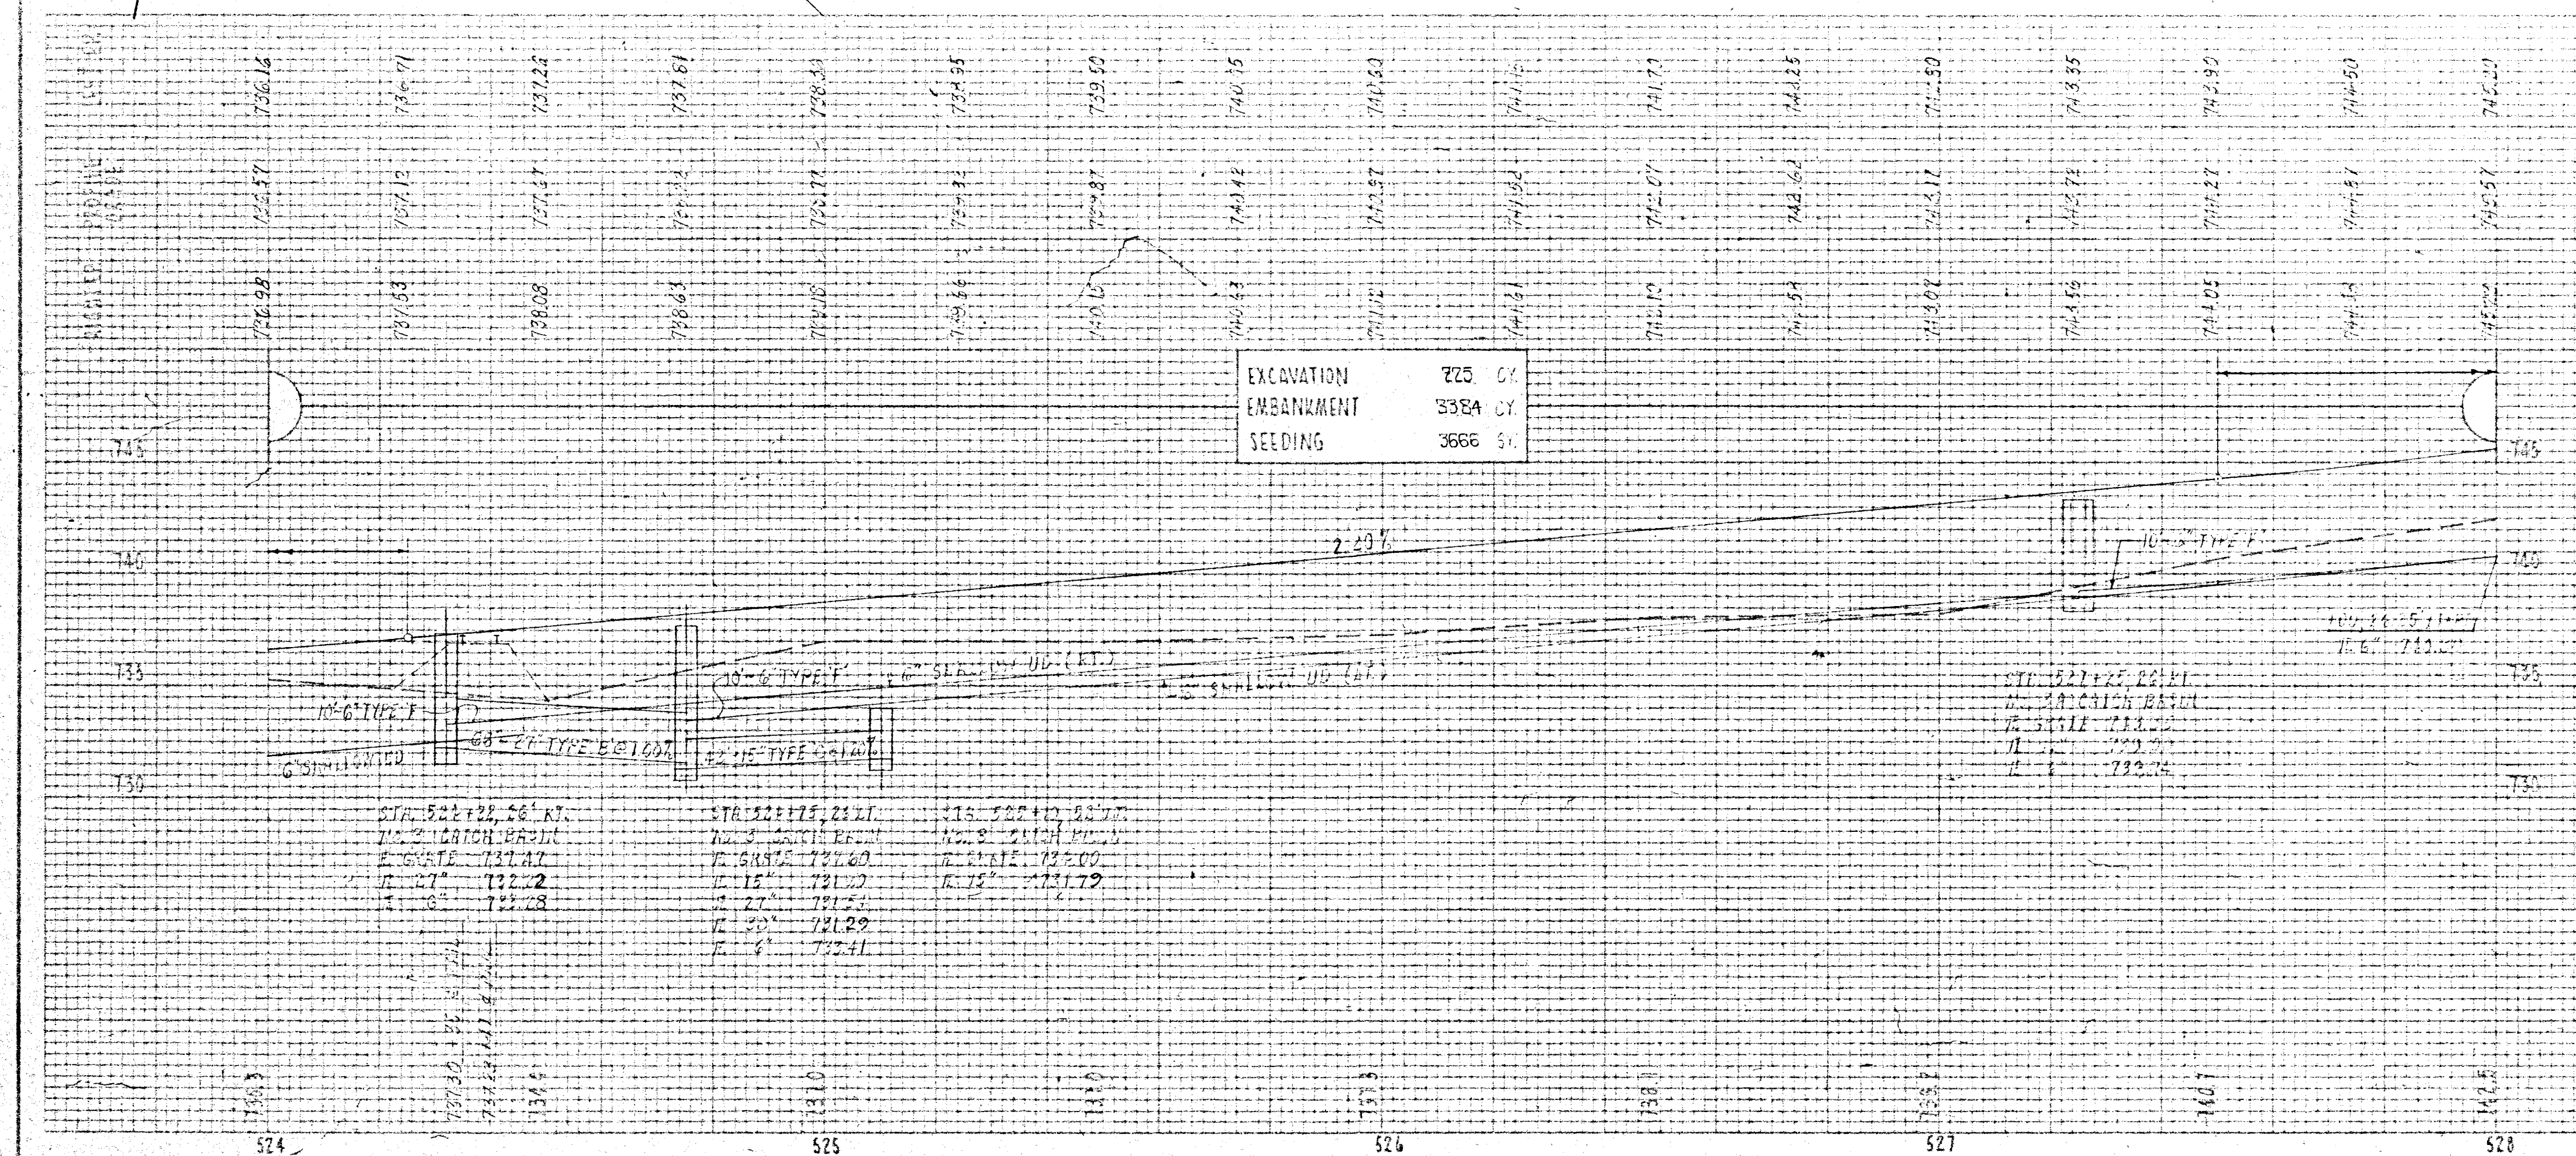[illegible]

CR. 719- STA. 524+00 TO STA. 528+00