
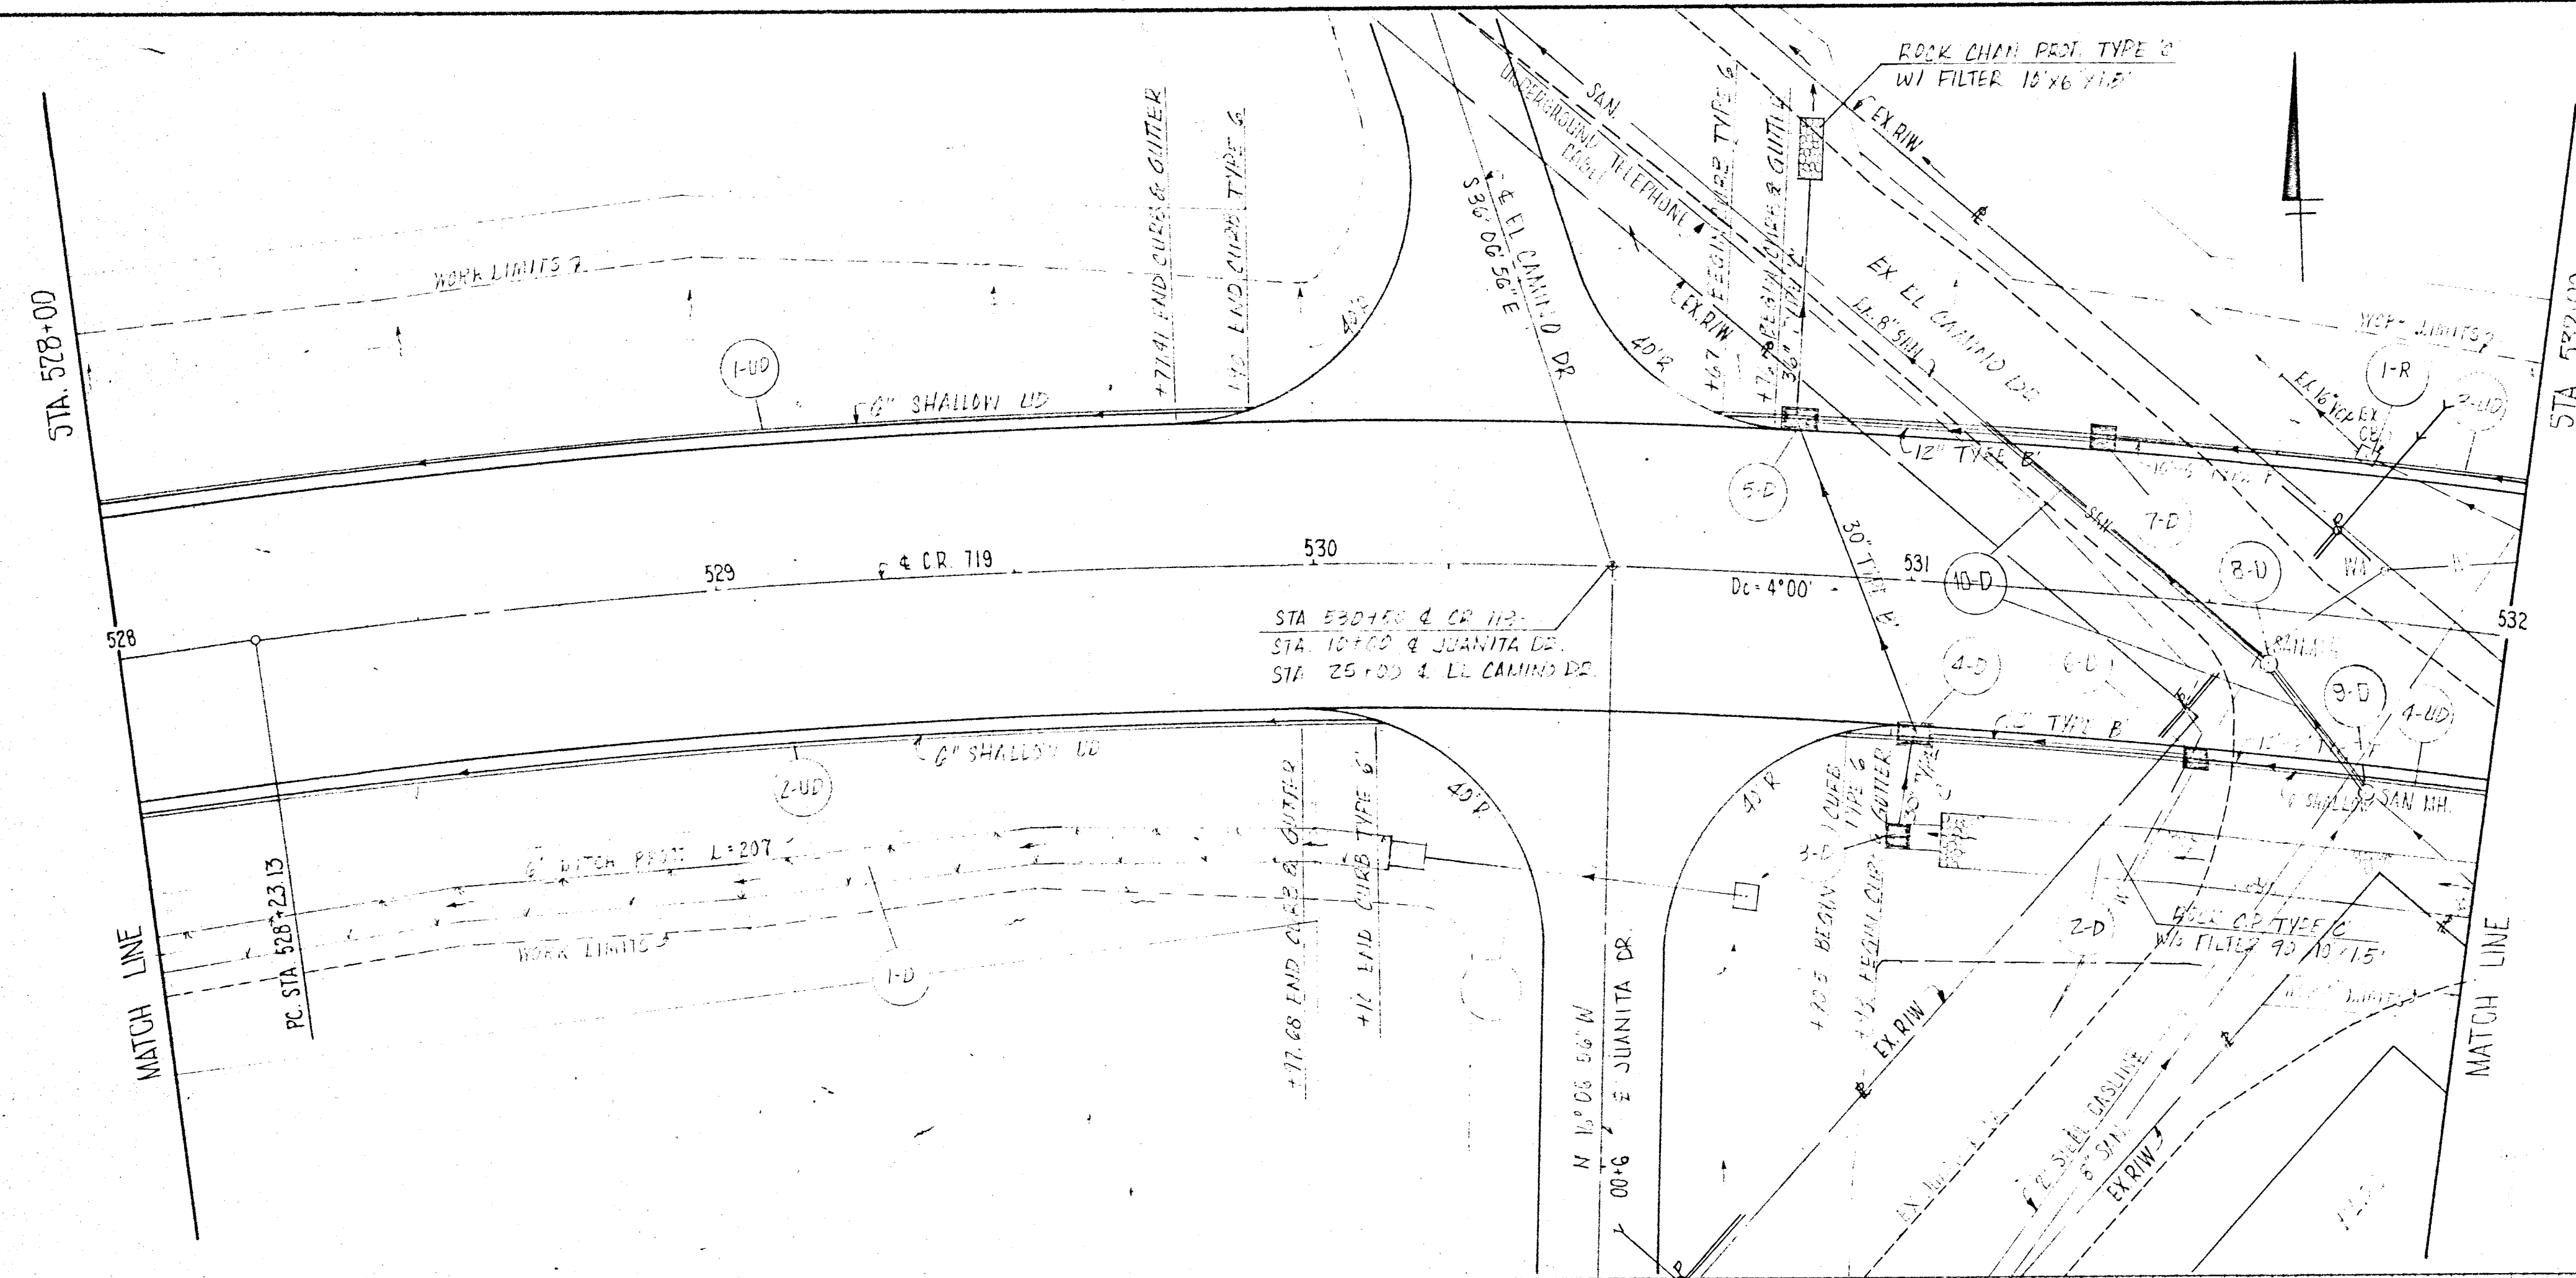


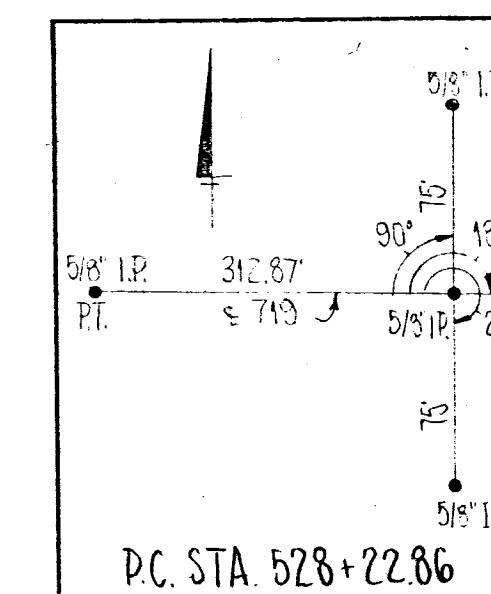


CALCULATIONS

1-D ITEM 610 (207' x 2') x 9" = 138 SY -
 2-D ITEM 601 (75' x 10' x 2') x 21" = 50 CY -
 5-D ITEM 211 (18' x 5' x 2') x 21" = 2.8 CY -

NOTE

1. TAPER TYPE G CURBS FROM 6" TO 2" HIGH AT EACH RADIOUS RETURN
2. FOR CROSS SECTIONS SEE SH.
3. FOR PAVEMENT DETAIL SEE SH.
4. FOR JUANITA DR. PLAN & PROFILE SEE SH.
5. FOR EL CAMINO DR. PLAN & PROFILE SEE SH.
6. FOR 1-D, 2-D & 5-D PROFILES SEE SH.

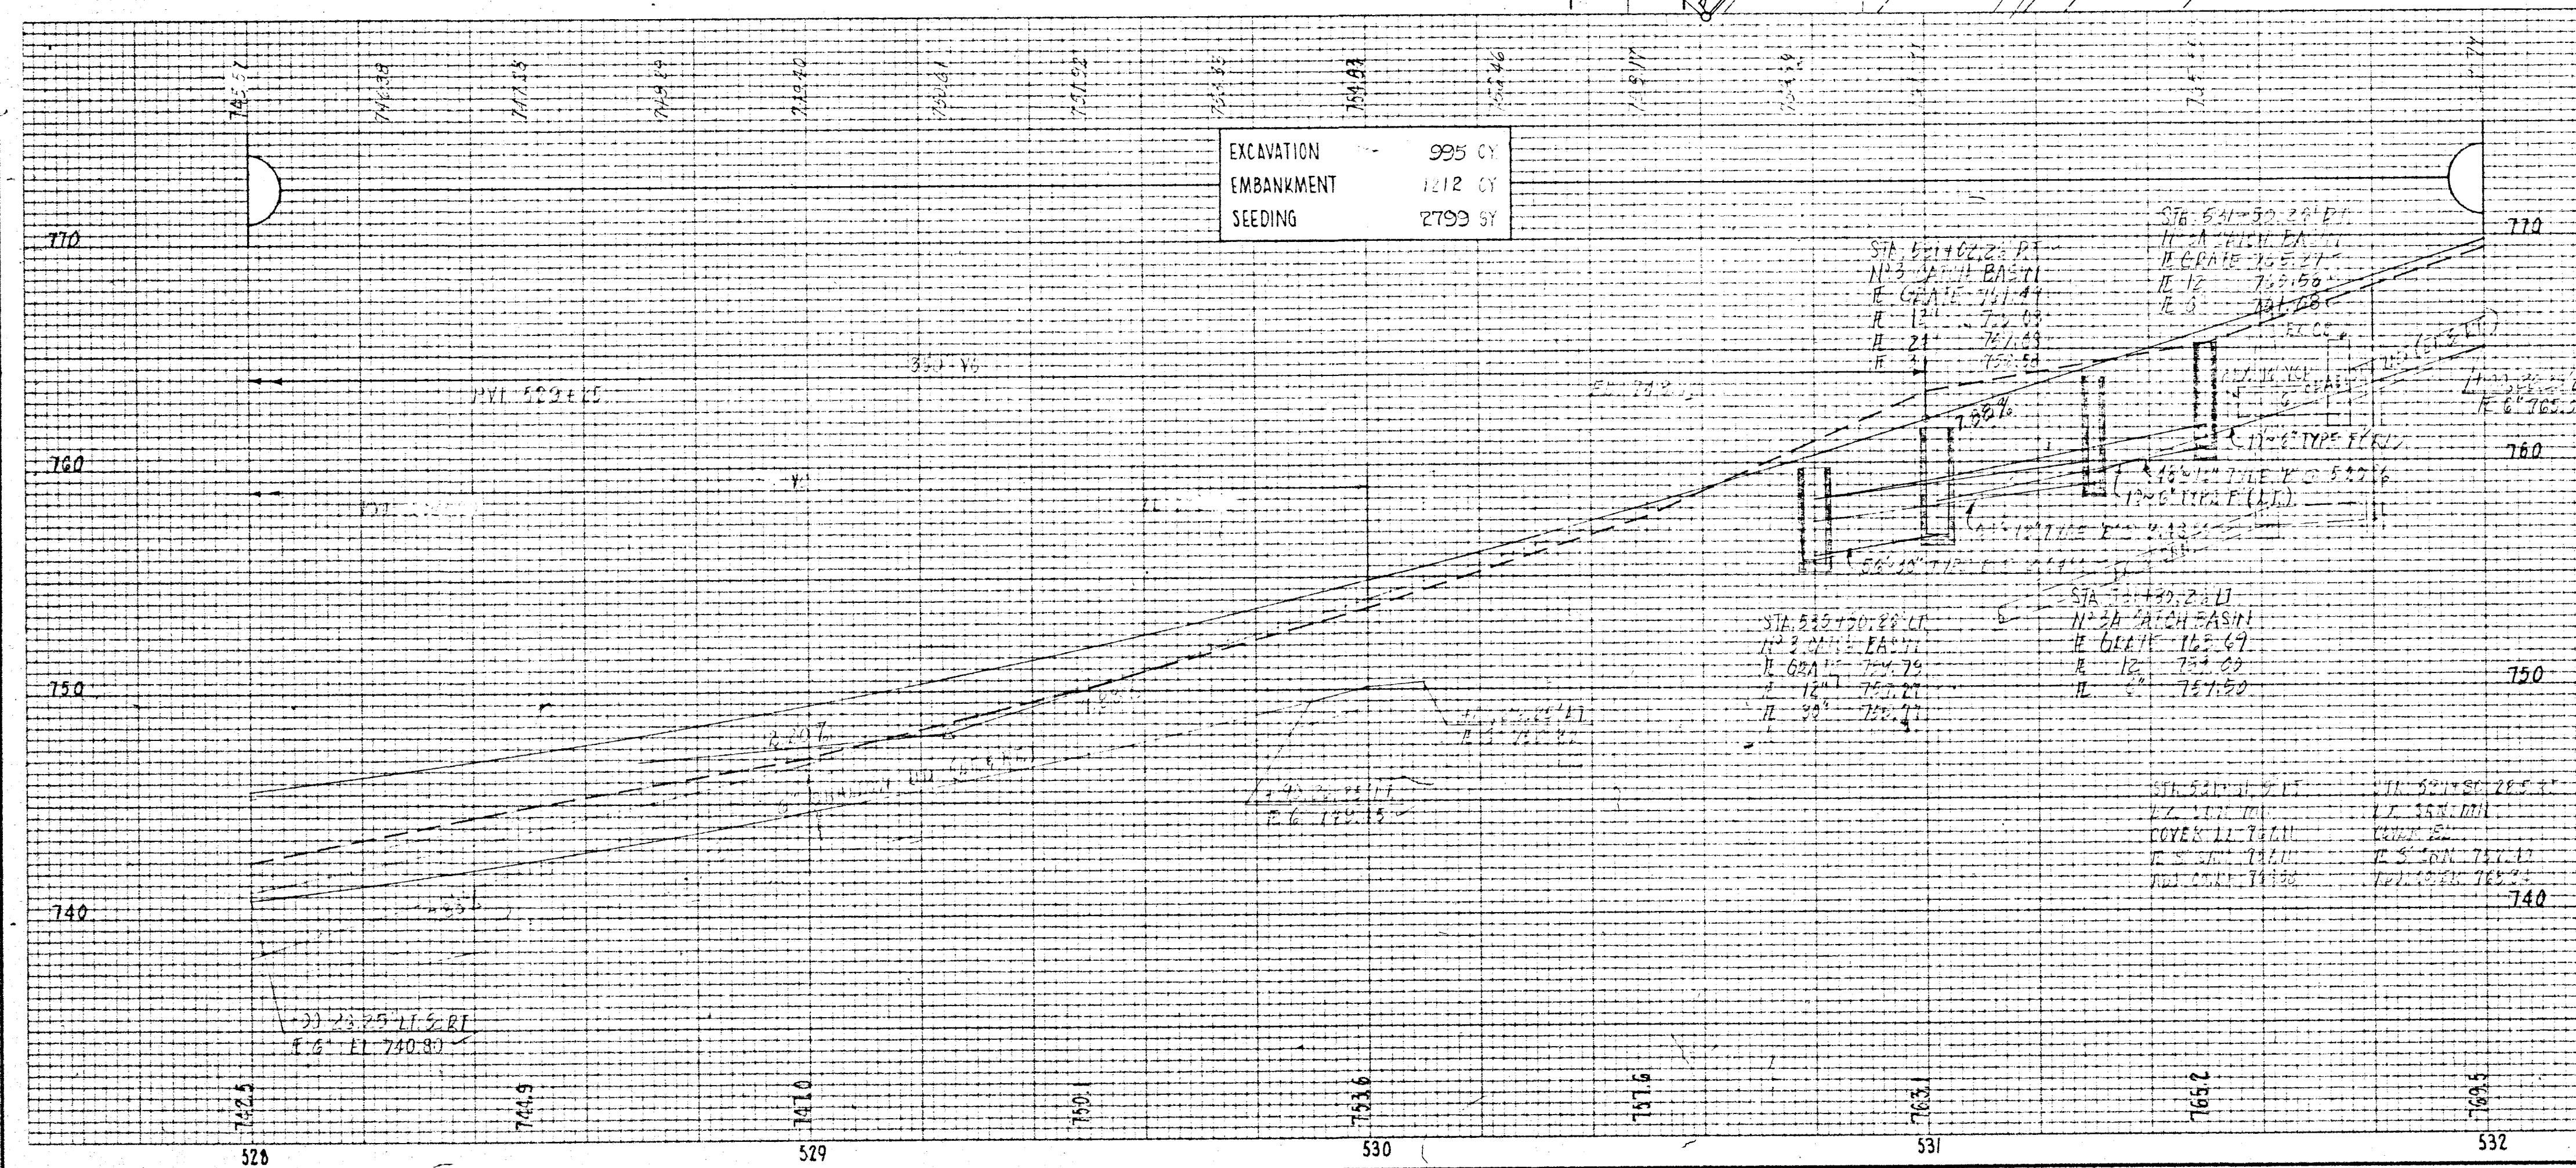

* WITH FILTER ** WITHOUT FILTER															
REF.	STATION TO STATION	SPIC ENCLOSURE	SIDE	* WITH FILTER ** WITHOUT FILTER										TOTAL	TOTAL
				1-D	2-D	3-D	4-D	5-D	6-D	7-D	8-D	9-D	10-D		
