

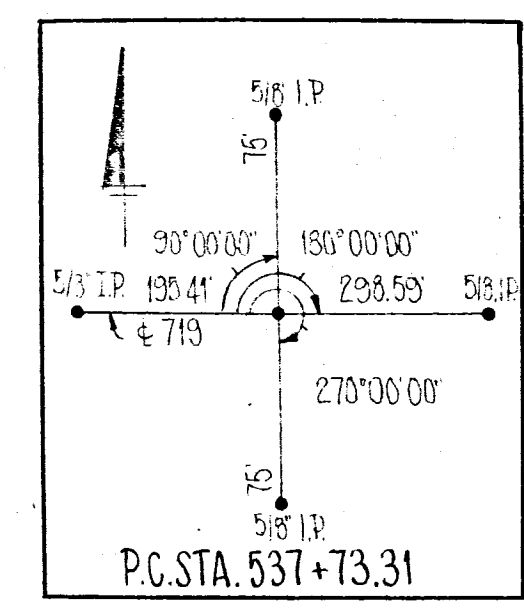


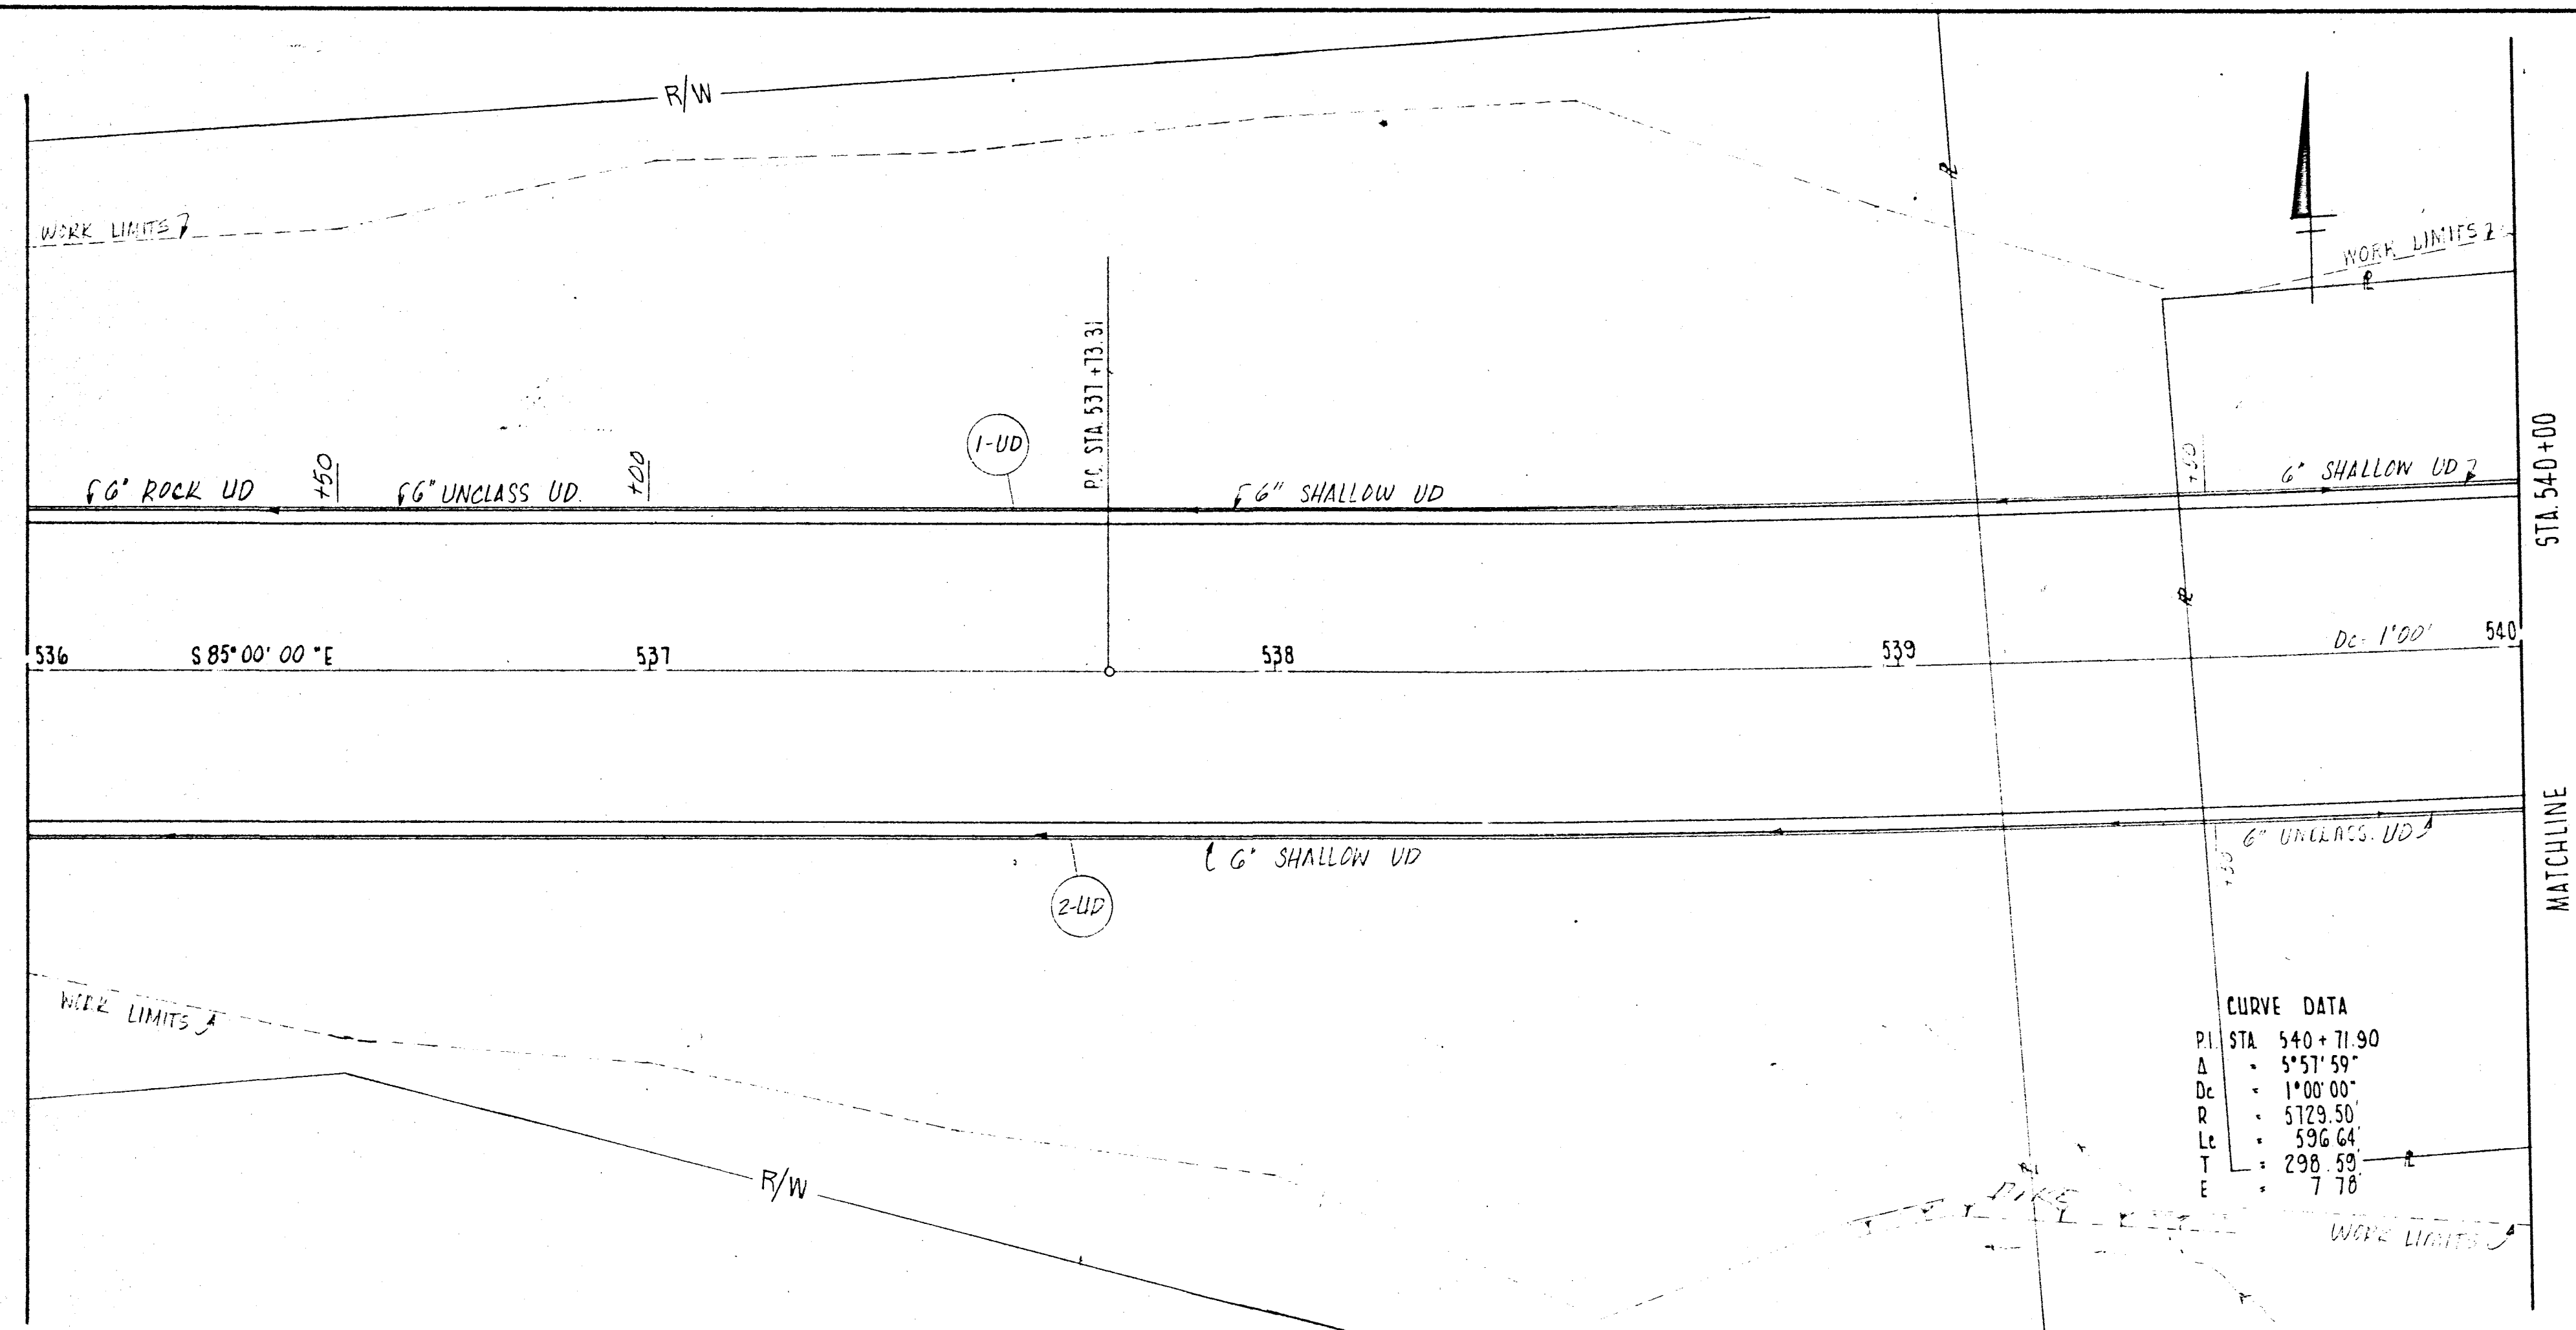

F.H.W.A. REGION	STATE	PROJECT
5	OHIO	

MUSKINGUM COUNTY
MUS- CR. 719

CALC:	P.G.B.
CHK:	T.T.L.

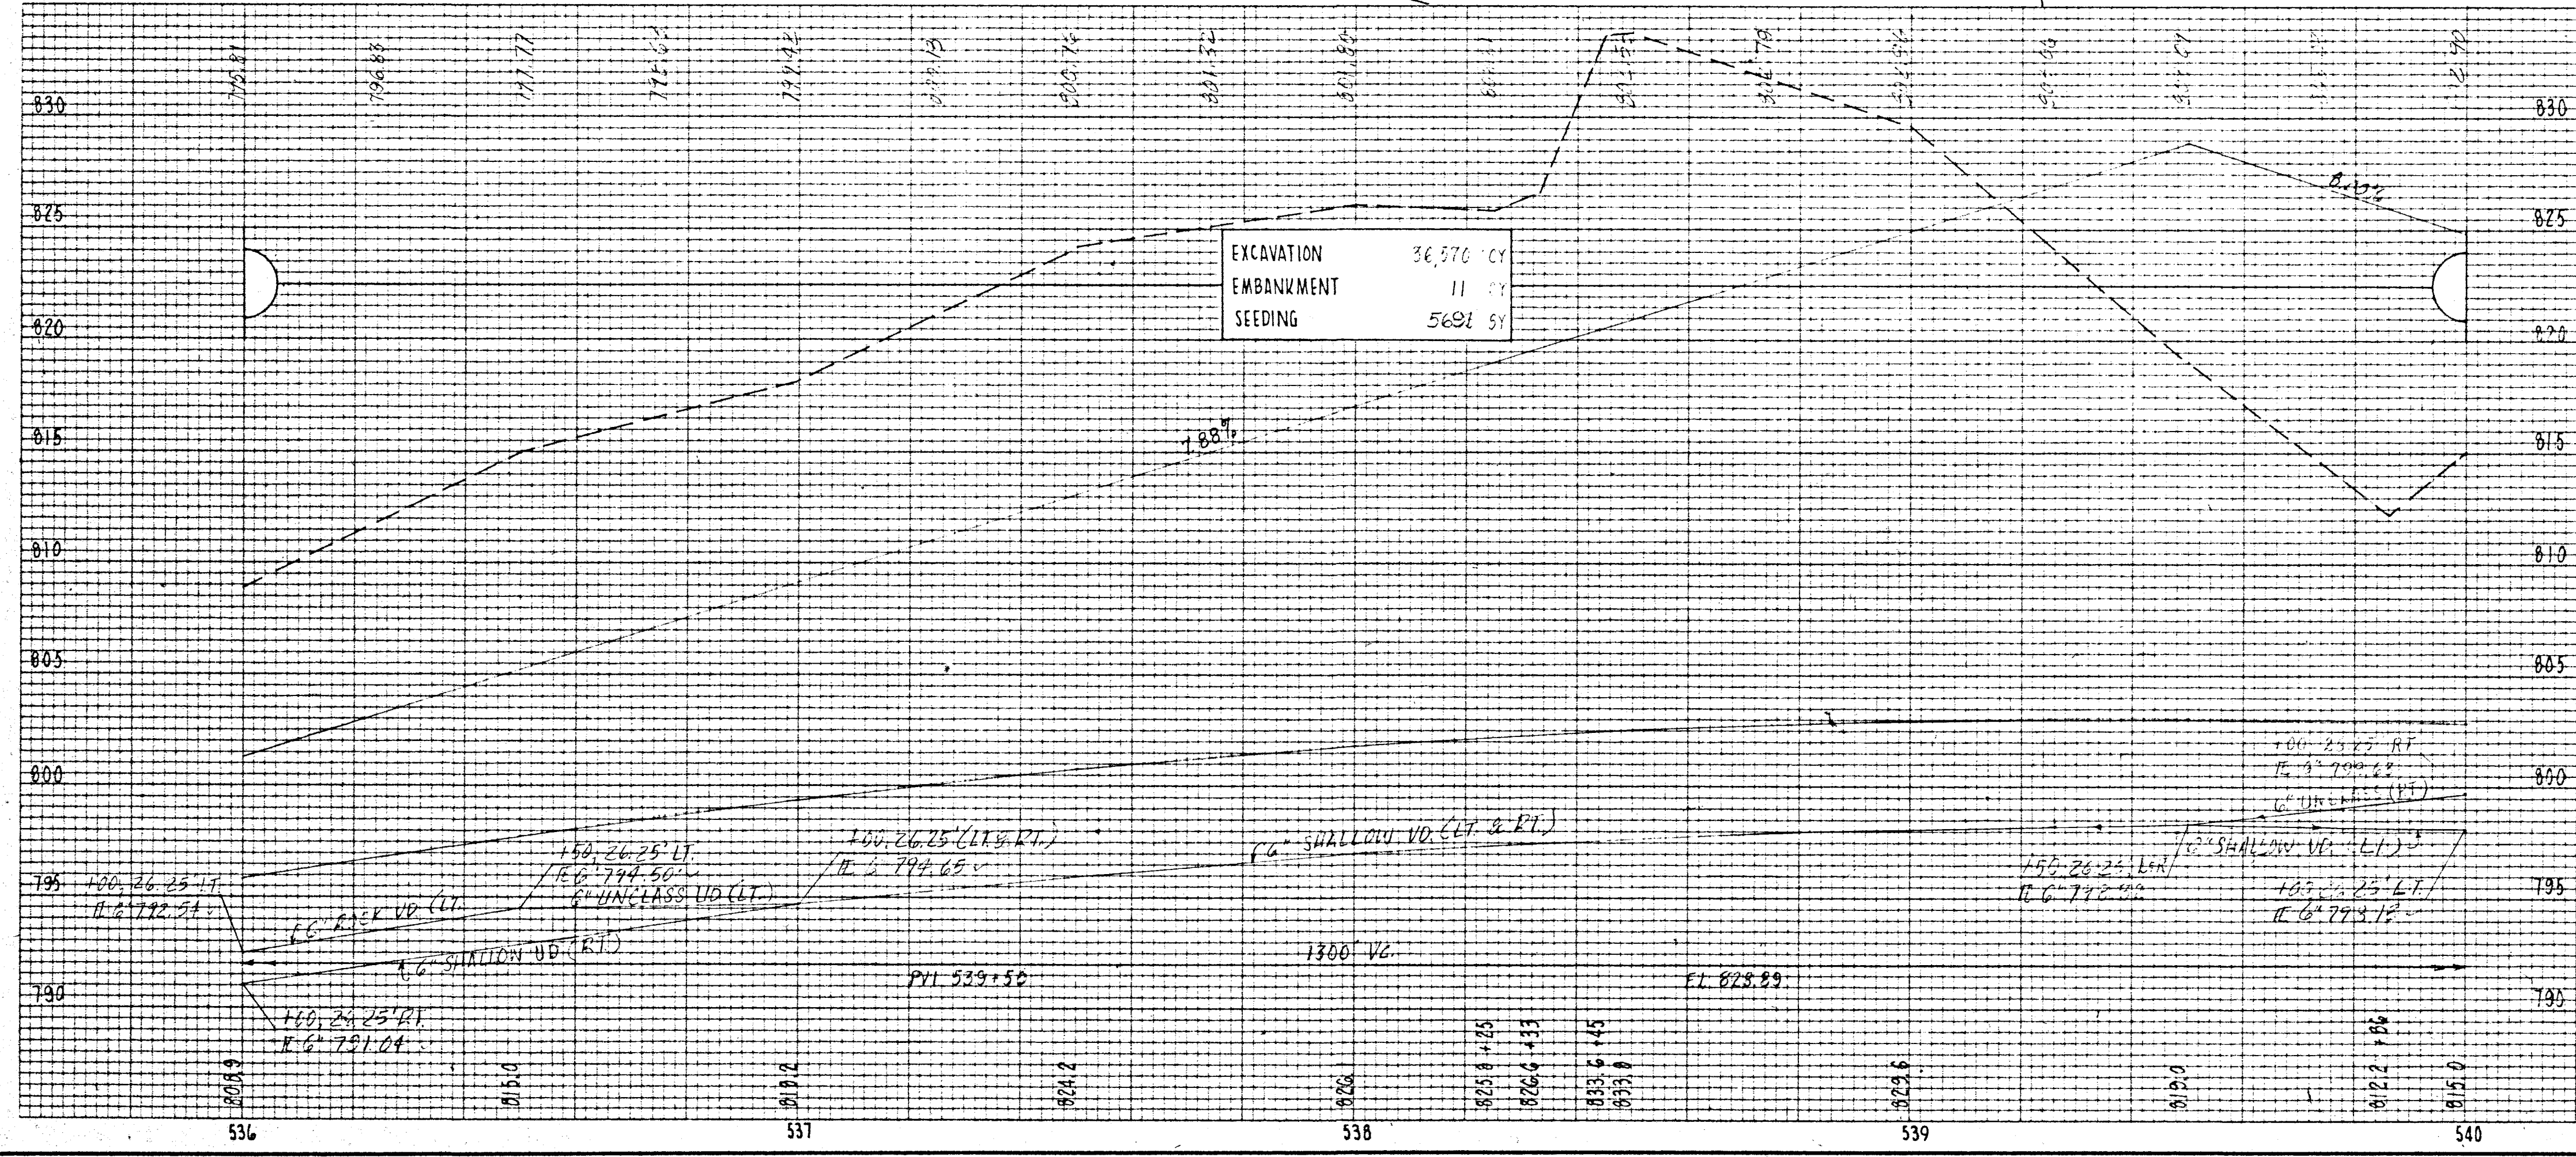

REF.	STATION TO STATION	SIDE								605	605	
										6" SHALLOW PIPE UD.	6" FISH PIPE UD.	6" UNCLASS. PIPE UNDER ADJUST.
										LF	LF	LF
1-UD	536+00 TO 540+00	LT								300	50	50
2-UD	536+00 TO 540+00	RT								350		50
TOTALS										650	50	100